



BENCHMARK:  
 "□" Cut on the SW Corner of Central  
 and Garnett.  
 Elev. = 1360.34 M.S.L.

SCALE:  
 1" = 20' HORIZONTAL  
 1" = 5' VERTICAL  
 • = IRON

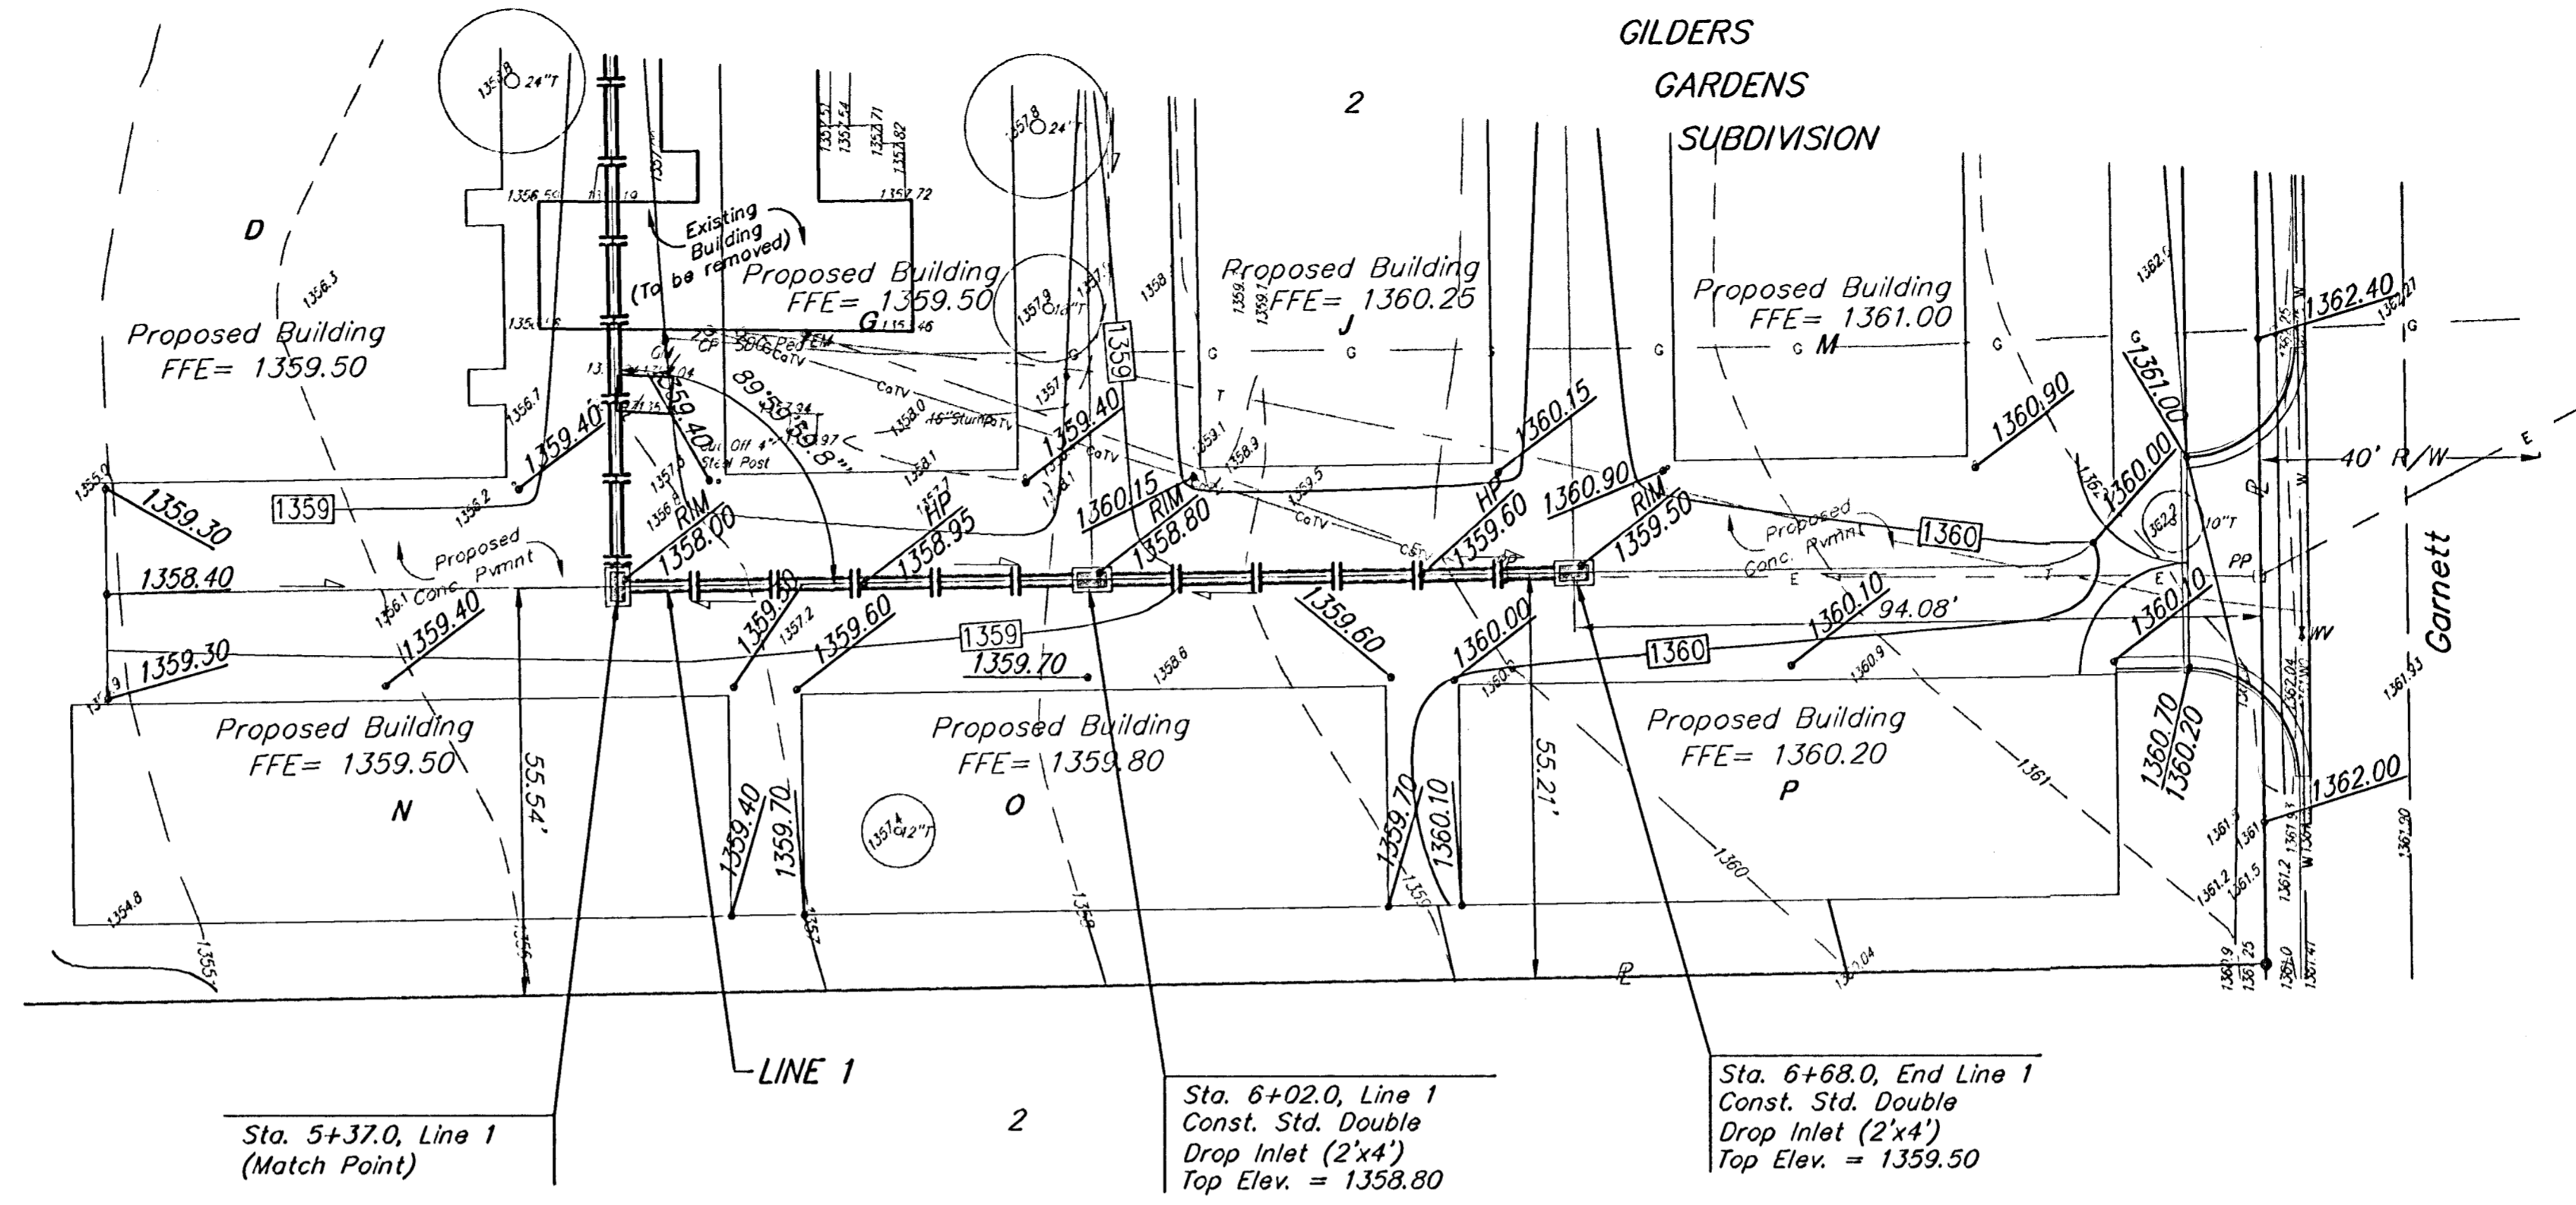

Existing Utilities on site should be disconnected prior to start of Construction. Contractor to verify and coordinate with General Contractor.

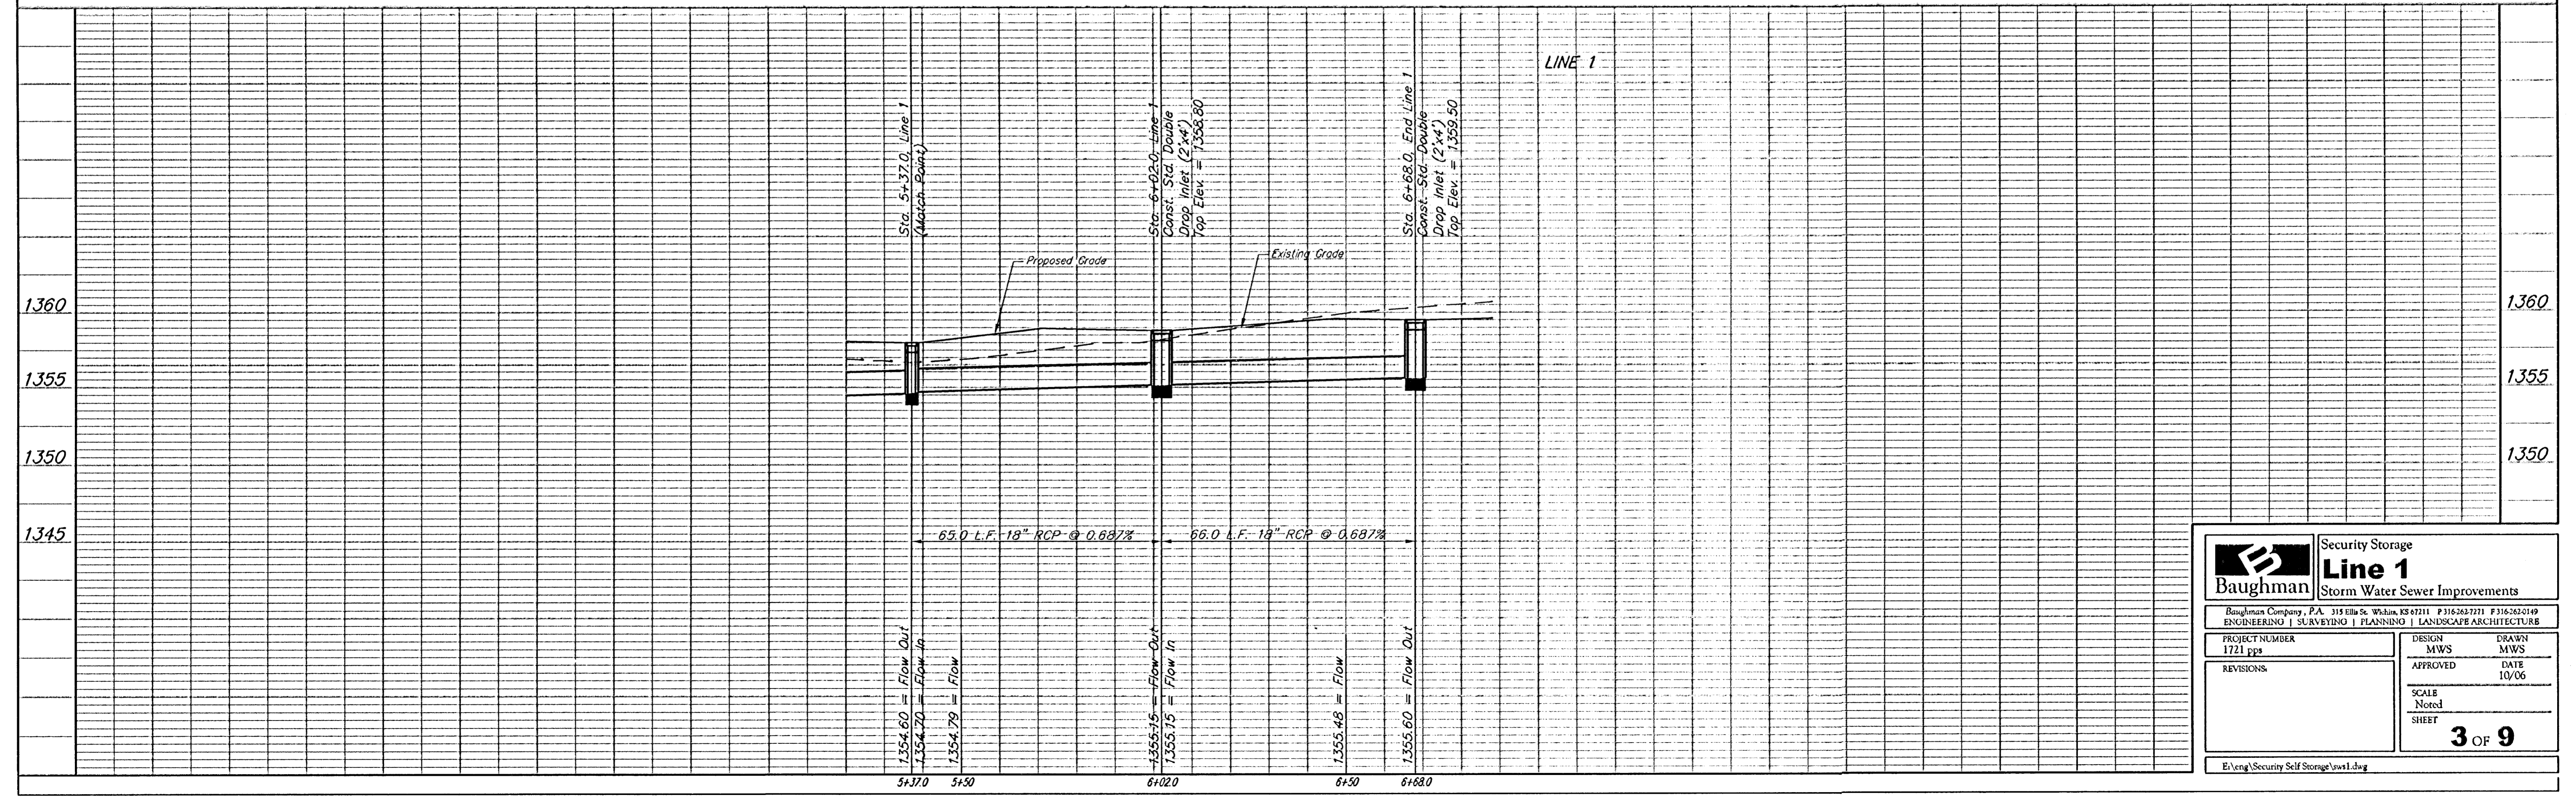

	Security Storage	
	<b>Line 1</b>	
Storm Water Sewer Improvements		
<small>Baughman Company, P.A. 315 Ellis St. Wichita, KS 67211 P 316.263.7211 F 316.263.0149          ENGINEERING   SURVEYING   PLANNING   LANDSCAPE ARCHITECTURE</small>		
PROJECT NUMBER 1721 pps	DESIGN MWS	DRAWN MWS
REVISIONS	APPROVED	DATE 10/06
	SCALE Noted	SHEET
		<b>3 OF 9</b>
<small>E:\eng\Security Self Storage\lss1.dwg</small>		