


GILDERS GARDENS  
SEDGWICK COUNTY, KANSAS.

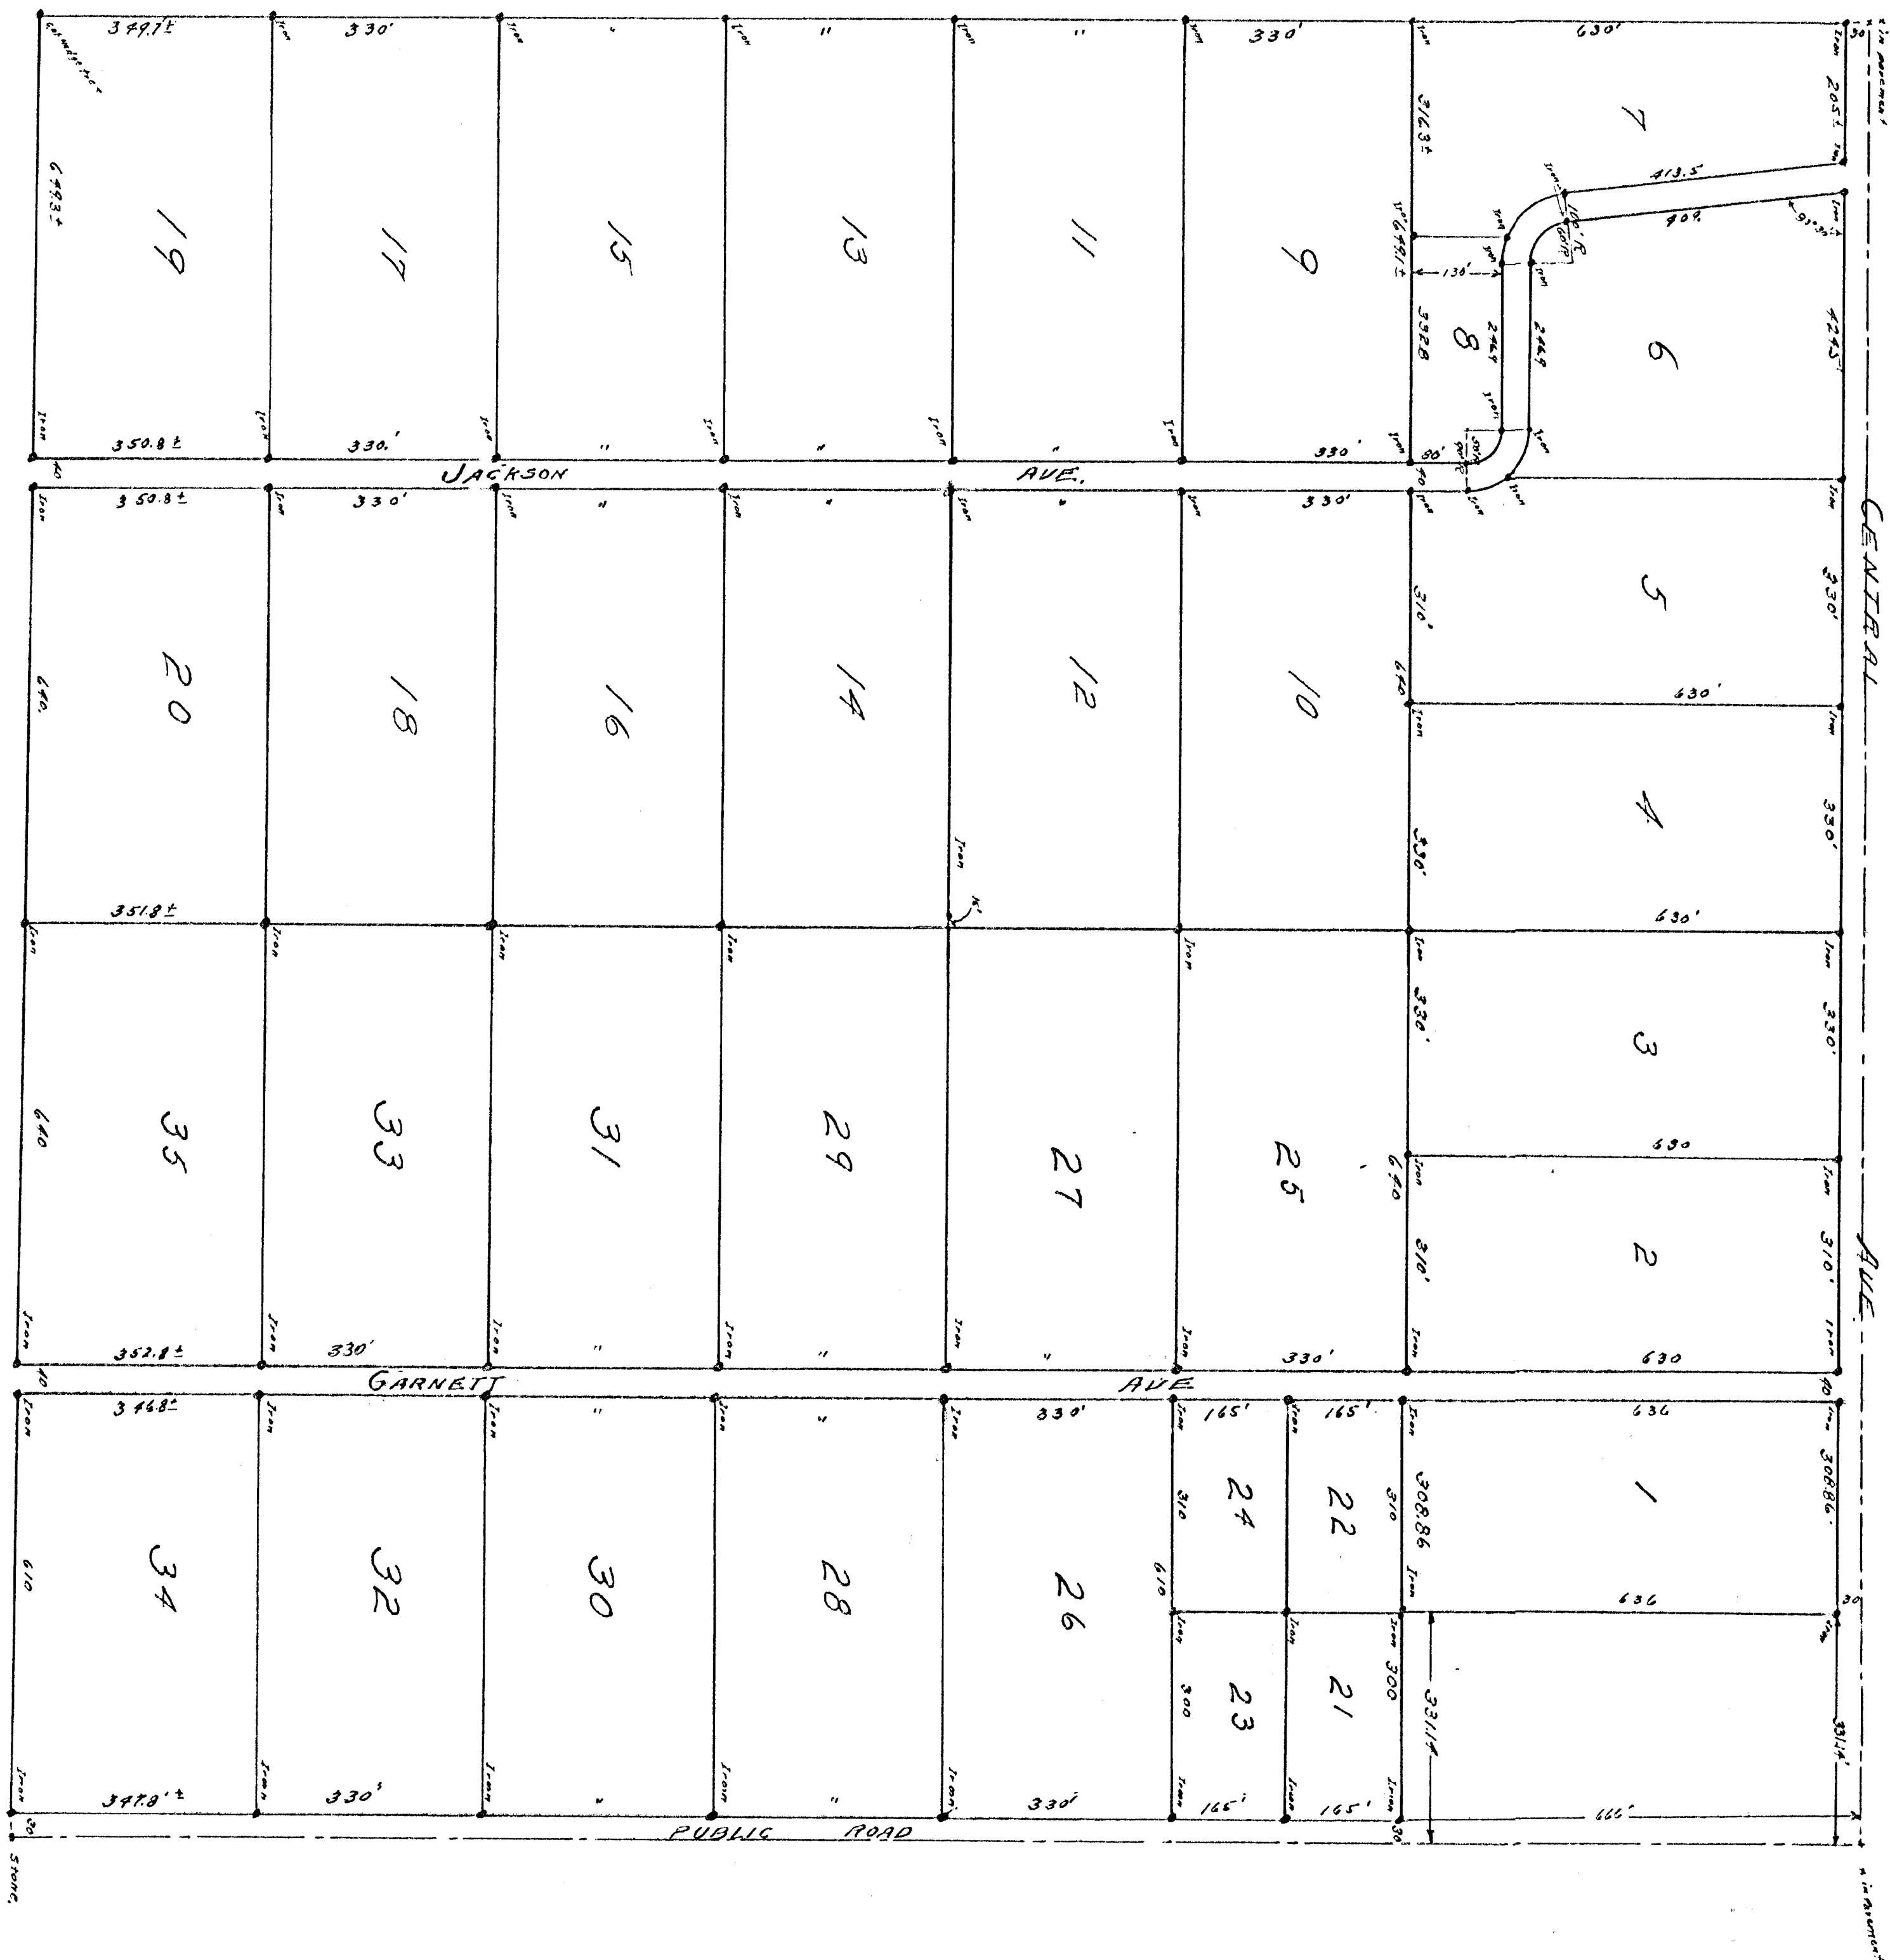

State of Kansas  
County of Sedgwick } ss.

I, G. D. Johnson a civil engineer, in said county and state, do hereby certify that I did this 20th day of December 1923 survey and plat Gilders Gardens, Sedgwick County, Kansas, and that accompanying plat 22, Township 27 South, Range 2 East, Section 22, Township 27 South, Range 2 East (the same being a 5 acre tract in the Northeast Corner of said quarter section) containing 155 acres.

G. D. Johnson  
Civil Engineer

Know by all these present that we A. M. Gilder and Jessie E. Gilder (his wife) have caused the land described in the surveyors certificate to be surveyed and platted into lots and streets; The same to be known as Gilders Gardens Sedgwick County, Kansas. The streets are hereby

A. M. Gilder  
Jessie E. Gilder

State of Kansas } ss.  
County of Sedgwick }

Be it remembered that on this 29 day of December before me a notary public in and for said County and State came A. M. Gilder and Jessie E. Gilder (his wife) to me personally known to be the same persons who executed the foregoing instrument or writing and duly acknowledged their execution of the same as their voluntary act and deed

My commission expires January 24, 1926.

Eugene R. Rife  
Notary Public

State of Kansas } ss.  
County of Sedgwick }

Be it certified that this instrument was filed for record on the 29 day of December 1923 and docketed in book page

Entered of transfer record December 24, 1923  
J. H. Johnson  
Register of Deeds

County Clerk

G1-6-5  
Restrictive Covenant F181 P91581  
F537 1/8 248+247  
Restrictive Covenant F831 pg 160

G1-6-5