




File: L:\2018\18267011 - Casa Bella Phase 5\Drawings\C3D\18267011 Addition Coordinates.dwg Last Save: 10/18/2018 3:15 PM Last saved by: DRSlandrich
 Last plotted by: Dolechek, Mark T. Plot Date: 10/31/2018 11:29 AM Plotter used: None

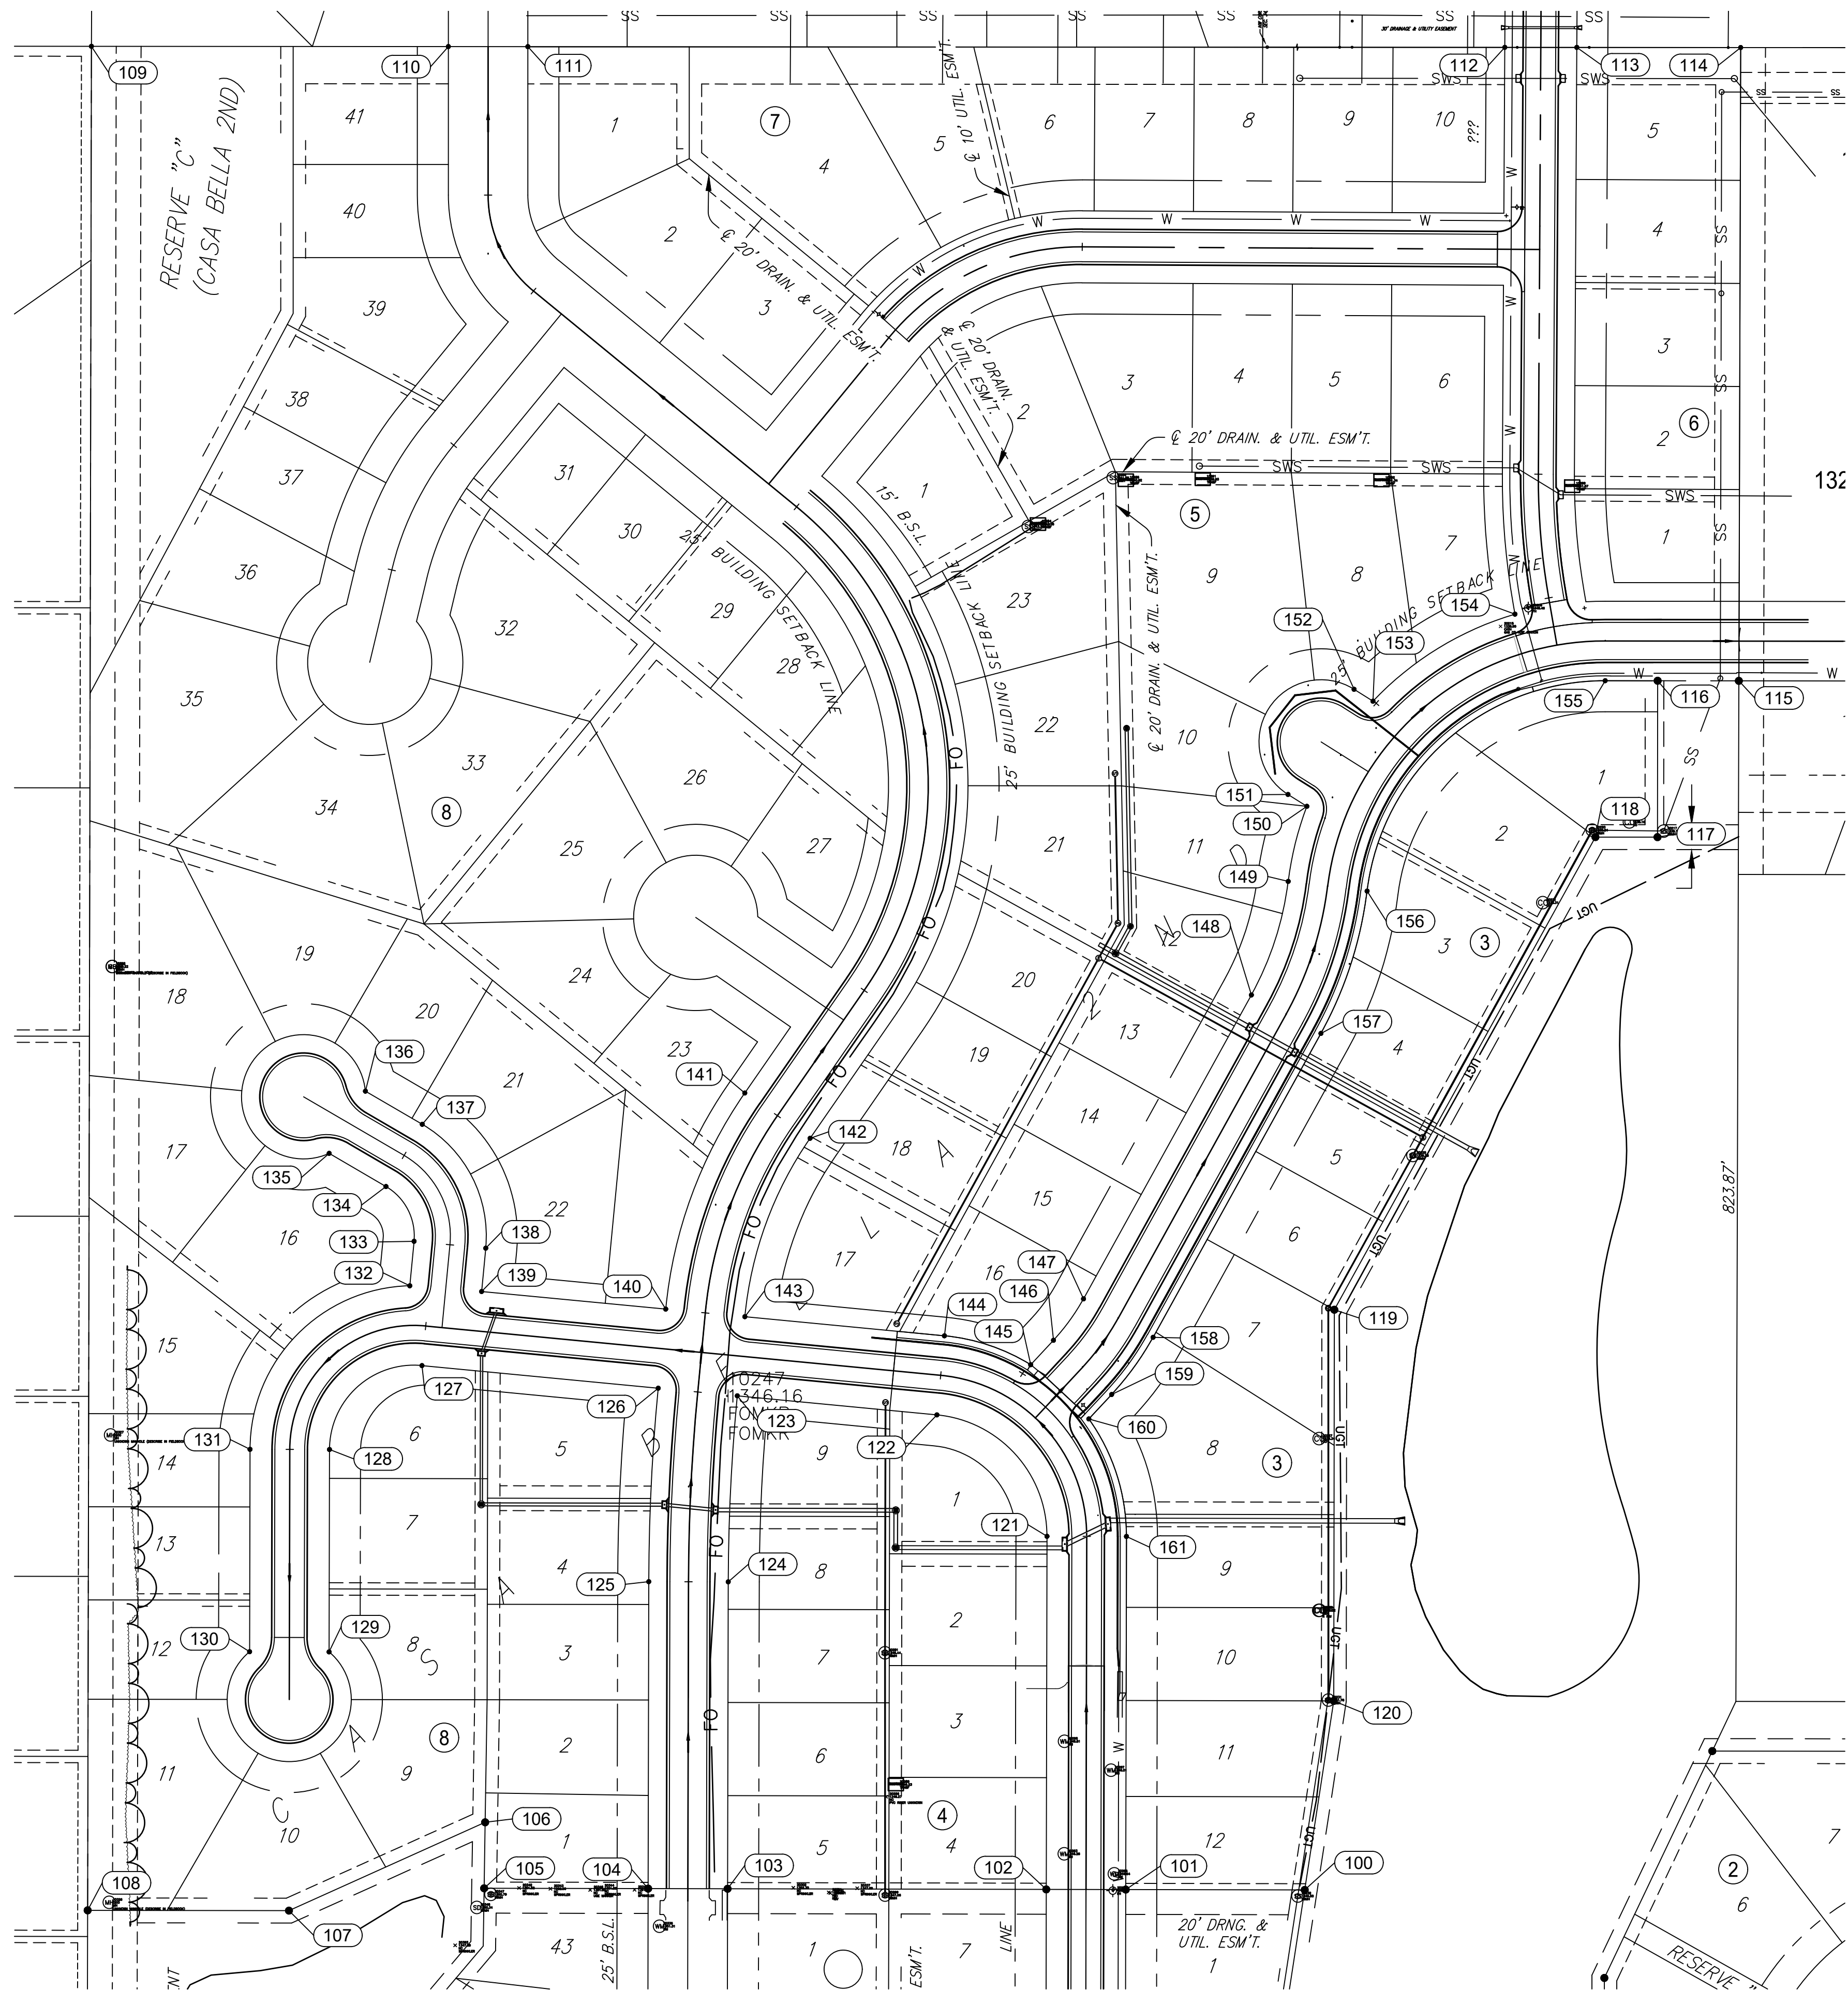


Point Table			
Point #	Northing	Easting	Description
100	21177.53	20982.50	ADDITION COR.
101	21177.82	20838.36	BLOCK COR.
102	21177.95	20774.36	BLOCK COR.
103	21178.47	20517.72	BLOCK COR.
104	21178.59	20453.72	BLOCK COR.
105	21178.86	20321.62	ADDITION COR.
106	21232.00	20322.46	ADDITION COR.
107	21160.87	20164.45	ADDITION COR.
108	21161.09	20002.34	ADDITION COR.
109	22662.17	20005.36	ADDITION COR.
110	22661.96	20292.83	BLOCK COR.
111	22661.91	20356.83	BLOCK COR.
112	22661.33	21143.63	BLOCK COR.
113	22661.28	21201.63	BLOCK COR.
114	22661.19	21333.58	ADDITION COR.
115	22151.20	21332.11	ADDITION COR.
116	22151.27	21266.72	ADDITION COR.
117	22025.33	21266.59	ADDITION COR.
118	22025.38	21216.59	ADDITION COR.
119	21644.76	21006.33	ADDITION COR.
120	21329.76	21005.92	ADDITION COR.
121	21462.31	20774.93	PC
122	21560.06	20686.27	PT
123	21575.45	20525.52	PT/BLOCK COR.
124	21425.63	20518.22	PC
125	21425.76	20454.22	PC
126	21581.54	20461.81	PT/BLOCK COR.
127	21599.75	20271.56	PC
128	21532.20	20197.08	PT
129	21369.23	20196.76	BLOCK COR.
130	21369.35	20132.76	BLOCK COR.
131	21532.33	20133.08	PC
132	21664.02	20261.79	PT
133	21699.85	20265.22	PC
134	21743.97	20242.60	PT
135	21770.67	20196.82	BLOCK COR.
136	21820.77	20226.04	BLOCK COR.
137	21794.07	20271.82	PC
138	21694.32	20322.96	PT
139	21659.45	20319.62	BLOCK COR.

Point Table			
Point #	Northing	Easting	Description
140	21645.25	20467.91	PC/BLOCK COR.
141	21819.25	20531.55	PT
142	21782.81	20584.16	PC
143	21639.15	20531.62	PT/BLOCK COR.
144	21623.77	20692.37	PC
145	21600.47	20761.84	BLOCK COR.
146	21620.15	20780.19	PC
147	21653.49	20804.37	PT
148	21898.21	20939.56	PC
149	21989.68	20969.21	PRC
150	22050.13	20984.25	PT
151	22059.69	20969.05	PC
152	22144.35	21022.26	PT
153	22134.80	21037.47	BLOCK COR.
154	22204.89	21151.84	BLOCK COR.
155	22151.32	21224.49	PC
156	21981.87	21032.74	PRC
157	21867.26	20995.58	PT
158	21622.55	20860.39	PC
159	21576.51	20826.99	PT
160	21556.83	20808.64	BLOCK COR.
161	21462.18	20838.93	PT

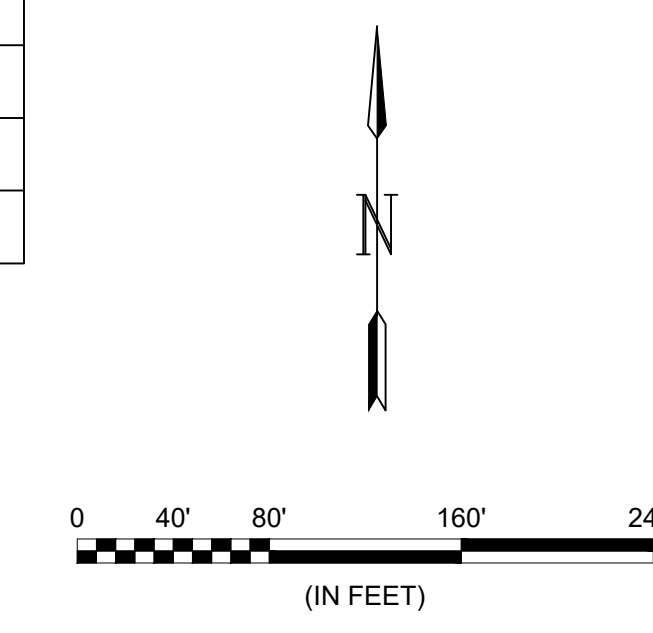




© 2018 GARVER, LLC
 THIS DOCUMENT, ALONG WITH THE IDEAS AND DESIGNS CONVEYED HEREIN, SHALL BE CONSIDERED INSTRUMENTS OF PROFESSIONAL SERVICE AND ARE PROPERTY OF GARVER, LLC. ANY USE, REPRODUCTION, OR DISTRIBUTION OF THIS DOCUMENT, ALONG WITH THE IDEAS AND DESIGN CONTAINED HEREIN, IS PROHIBITED UNLESS AUTHORIZED IN WRITING BY GARVER, LLC OR EXPLICITLY ALLOWED IN THE GOVERNING PROFESSIONAL SERVICES AGREEMENT FOR THIS WORK.



Digitally Signed 10/31/2018

REV.	DATE	DESCRIPTION	BY



CITY OF WICHITA
 WICHITA, KANSAS

CASA BELLA 2nd ADD.
 PHASE 5 - PAVING

Addition Coordinates Paving

JOB NO.: 18267011
 DATE: SEPT. 2018
 DESIGNED BY: MTD
 DRAWN BY: DRS

BAR IS ONE INCH ON ORIGINAL DRAWING
 IF NOT ONE INCH ON THIS SHEET, ADJUST SCALES ACCORDINGLY.

DRAWING NUMBER

SHEET NUMBER **13** OF **14**