
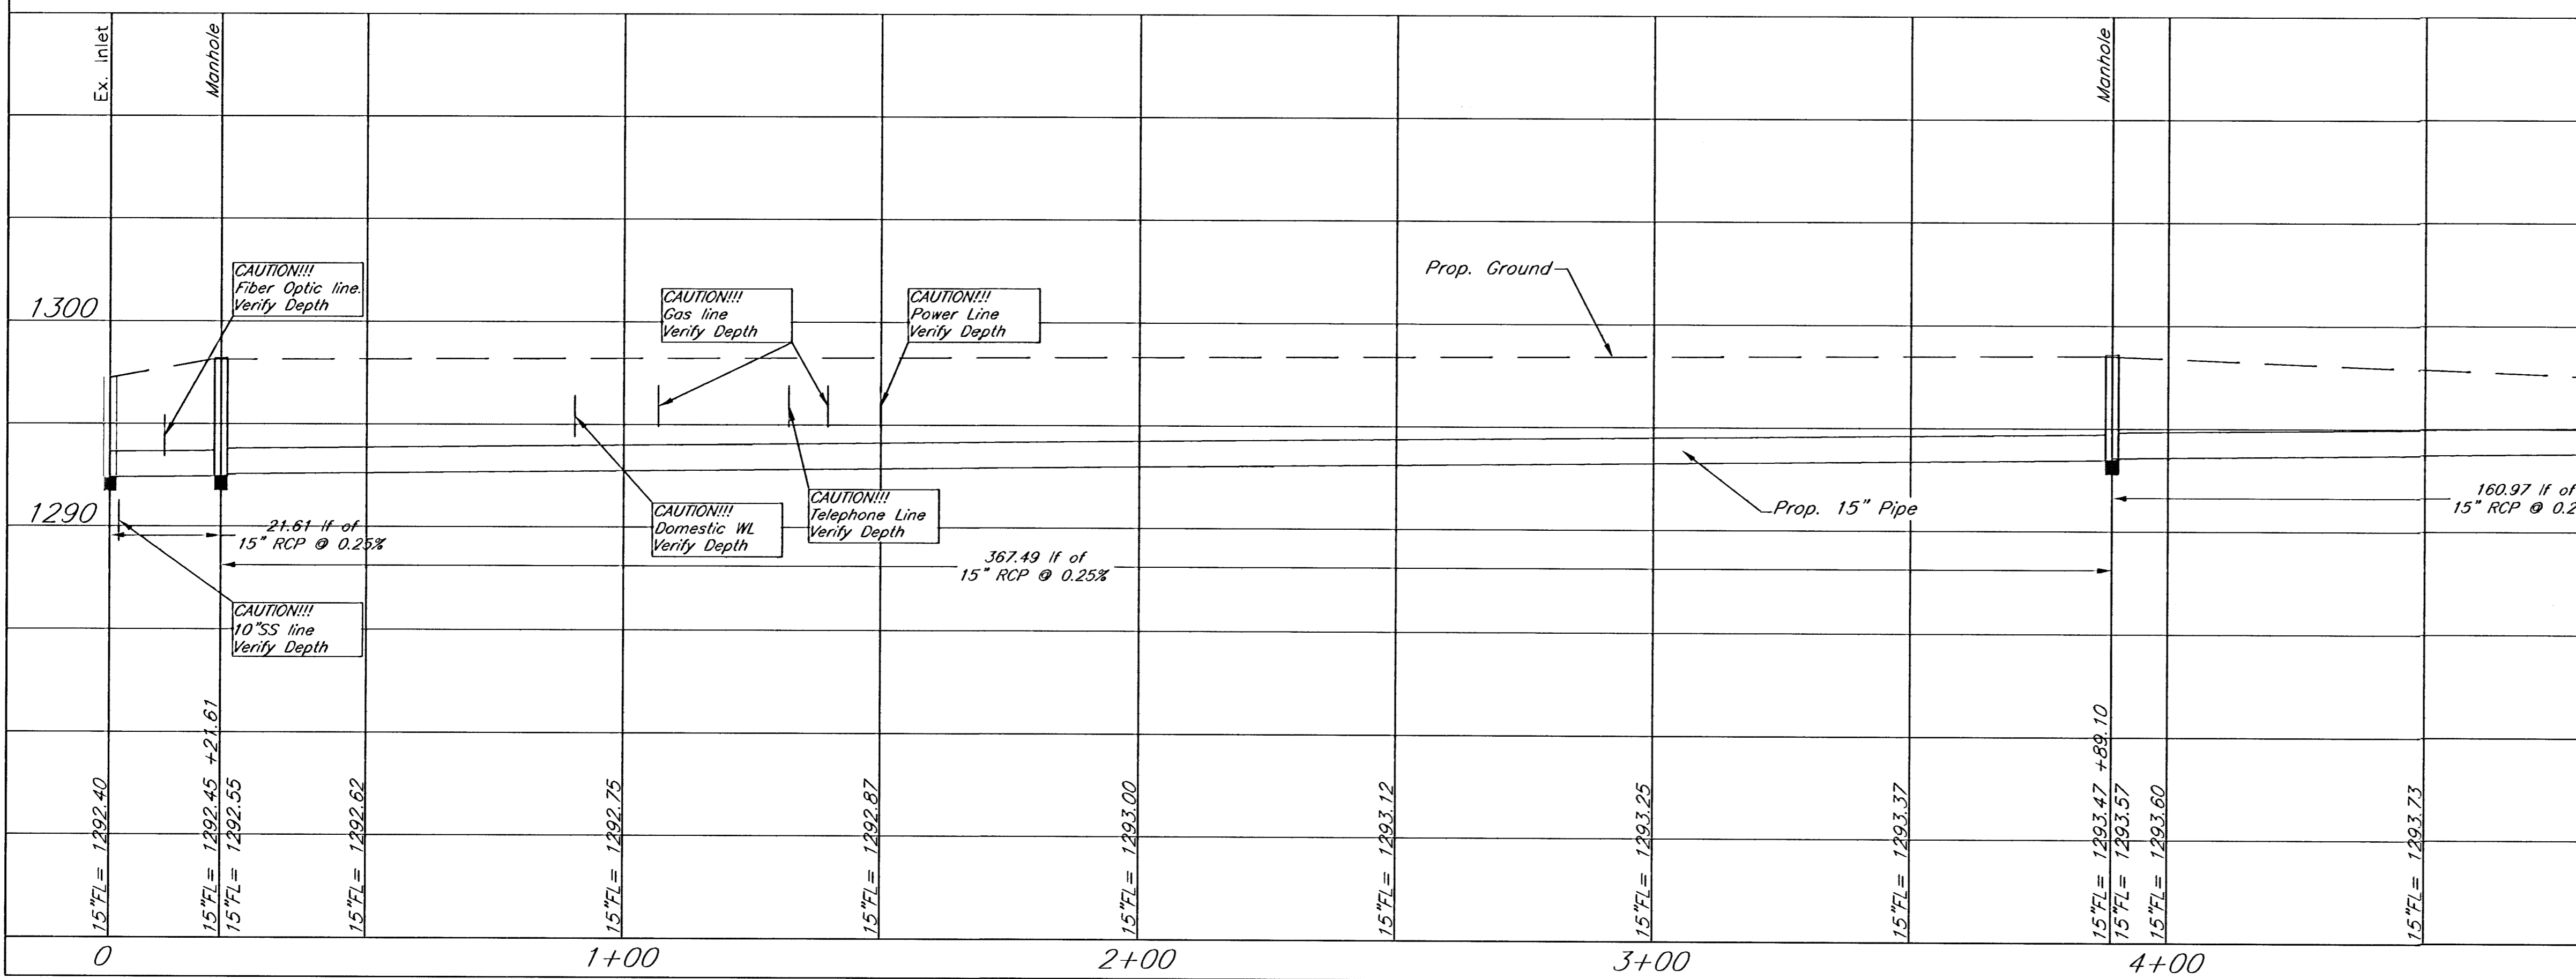


Note:
Contractor to verify locations
depths of conflicting utility lines
prior to storm sewer installation.
Notify engineer if any conflicts
require adjustments to plans.

Baseline:
10+00 at the Intersection
of McComas and Harry.

Benchmark:
City disc on the concrete base of
railroad signal, west side of railroad
tracks. Southwest corner of Sheridan
and Harry Street.
Elev. = 112.42

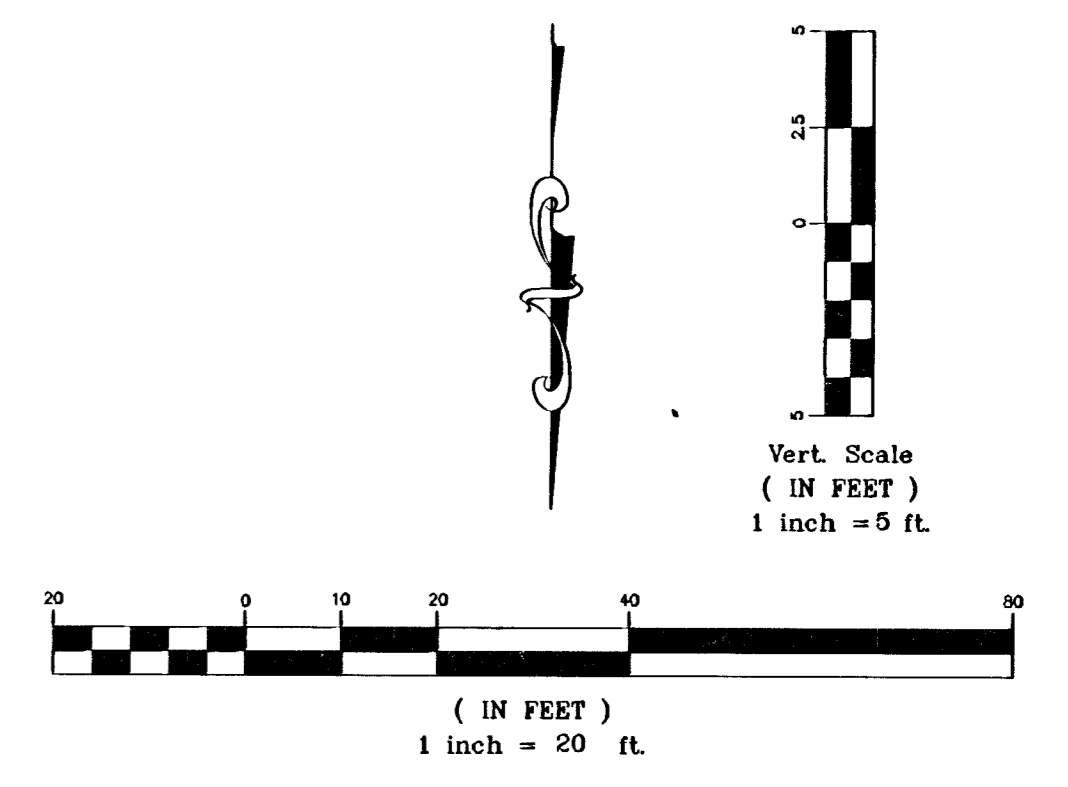

Storm Sewer to Serve
The Voegeli Addition
Wichita, Kansas

kemiller <i>engineering</i>		PROJECT NUMBER 1692 PPS 607861	
516 S. Market, Wichita, KS 67202	316/264-0242	KEM NO. 06118	FILE storm sewer
DESIGN KM	DRAWN JO	DATE 8/2/2006	REVIS 8/14/2006
		SHEET 2	OF 4