




Bench Mark

R.R. Spike in HLP located at the N.E. Corner Lot 30, Block 1 Bay Country. Elev. = 154.44 (City Datum)

"□" Cut in Top of Curb located at the N.W. Corner Lot 45, Block 1 Bay Country. Elev. = 153.87 (City Datum)

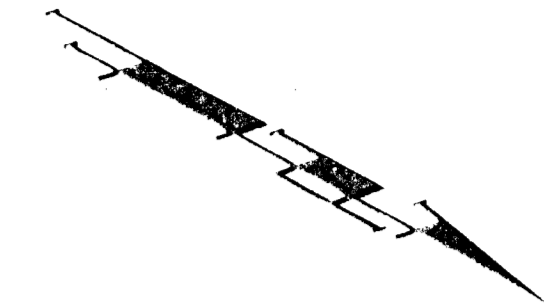

Scale: 1" = 20'-0"
• = Iron

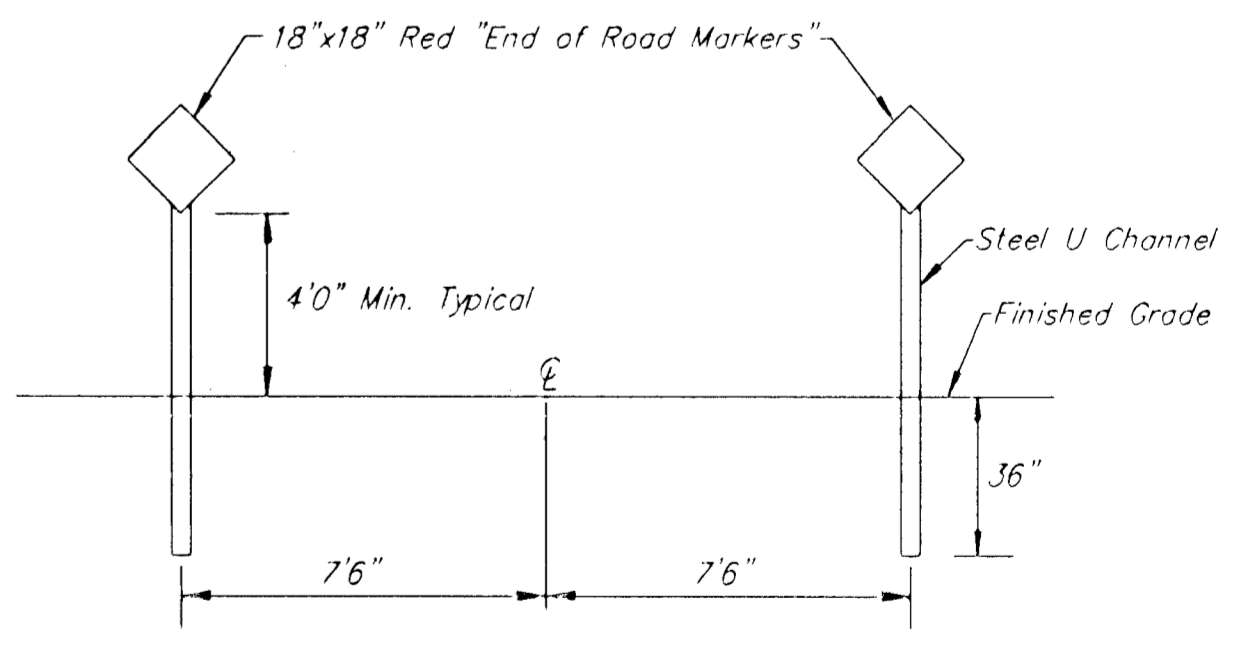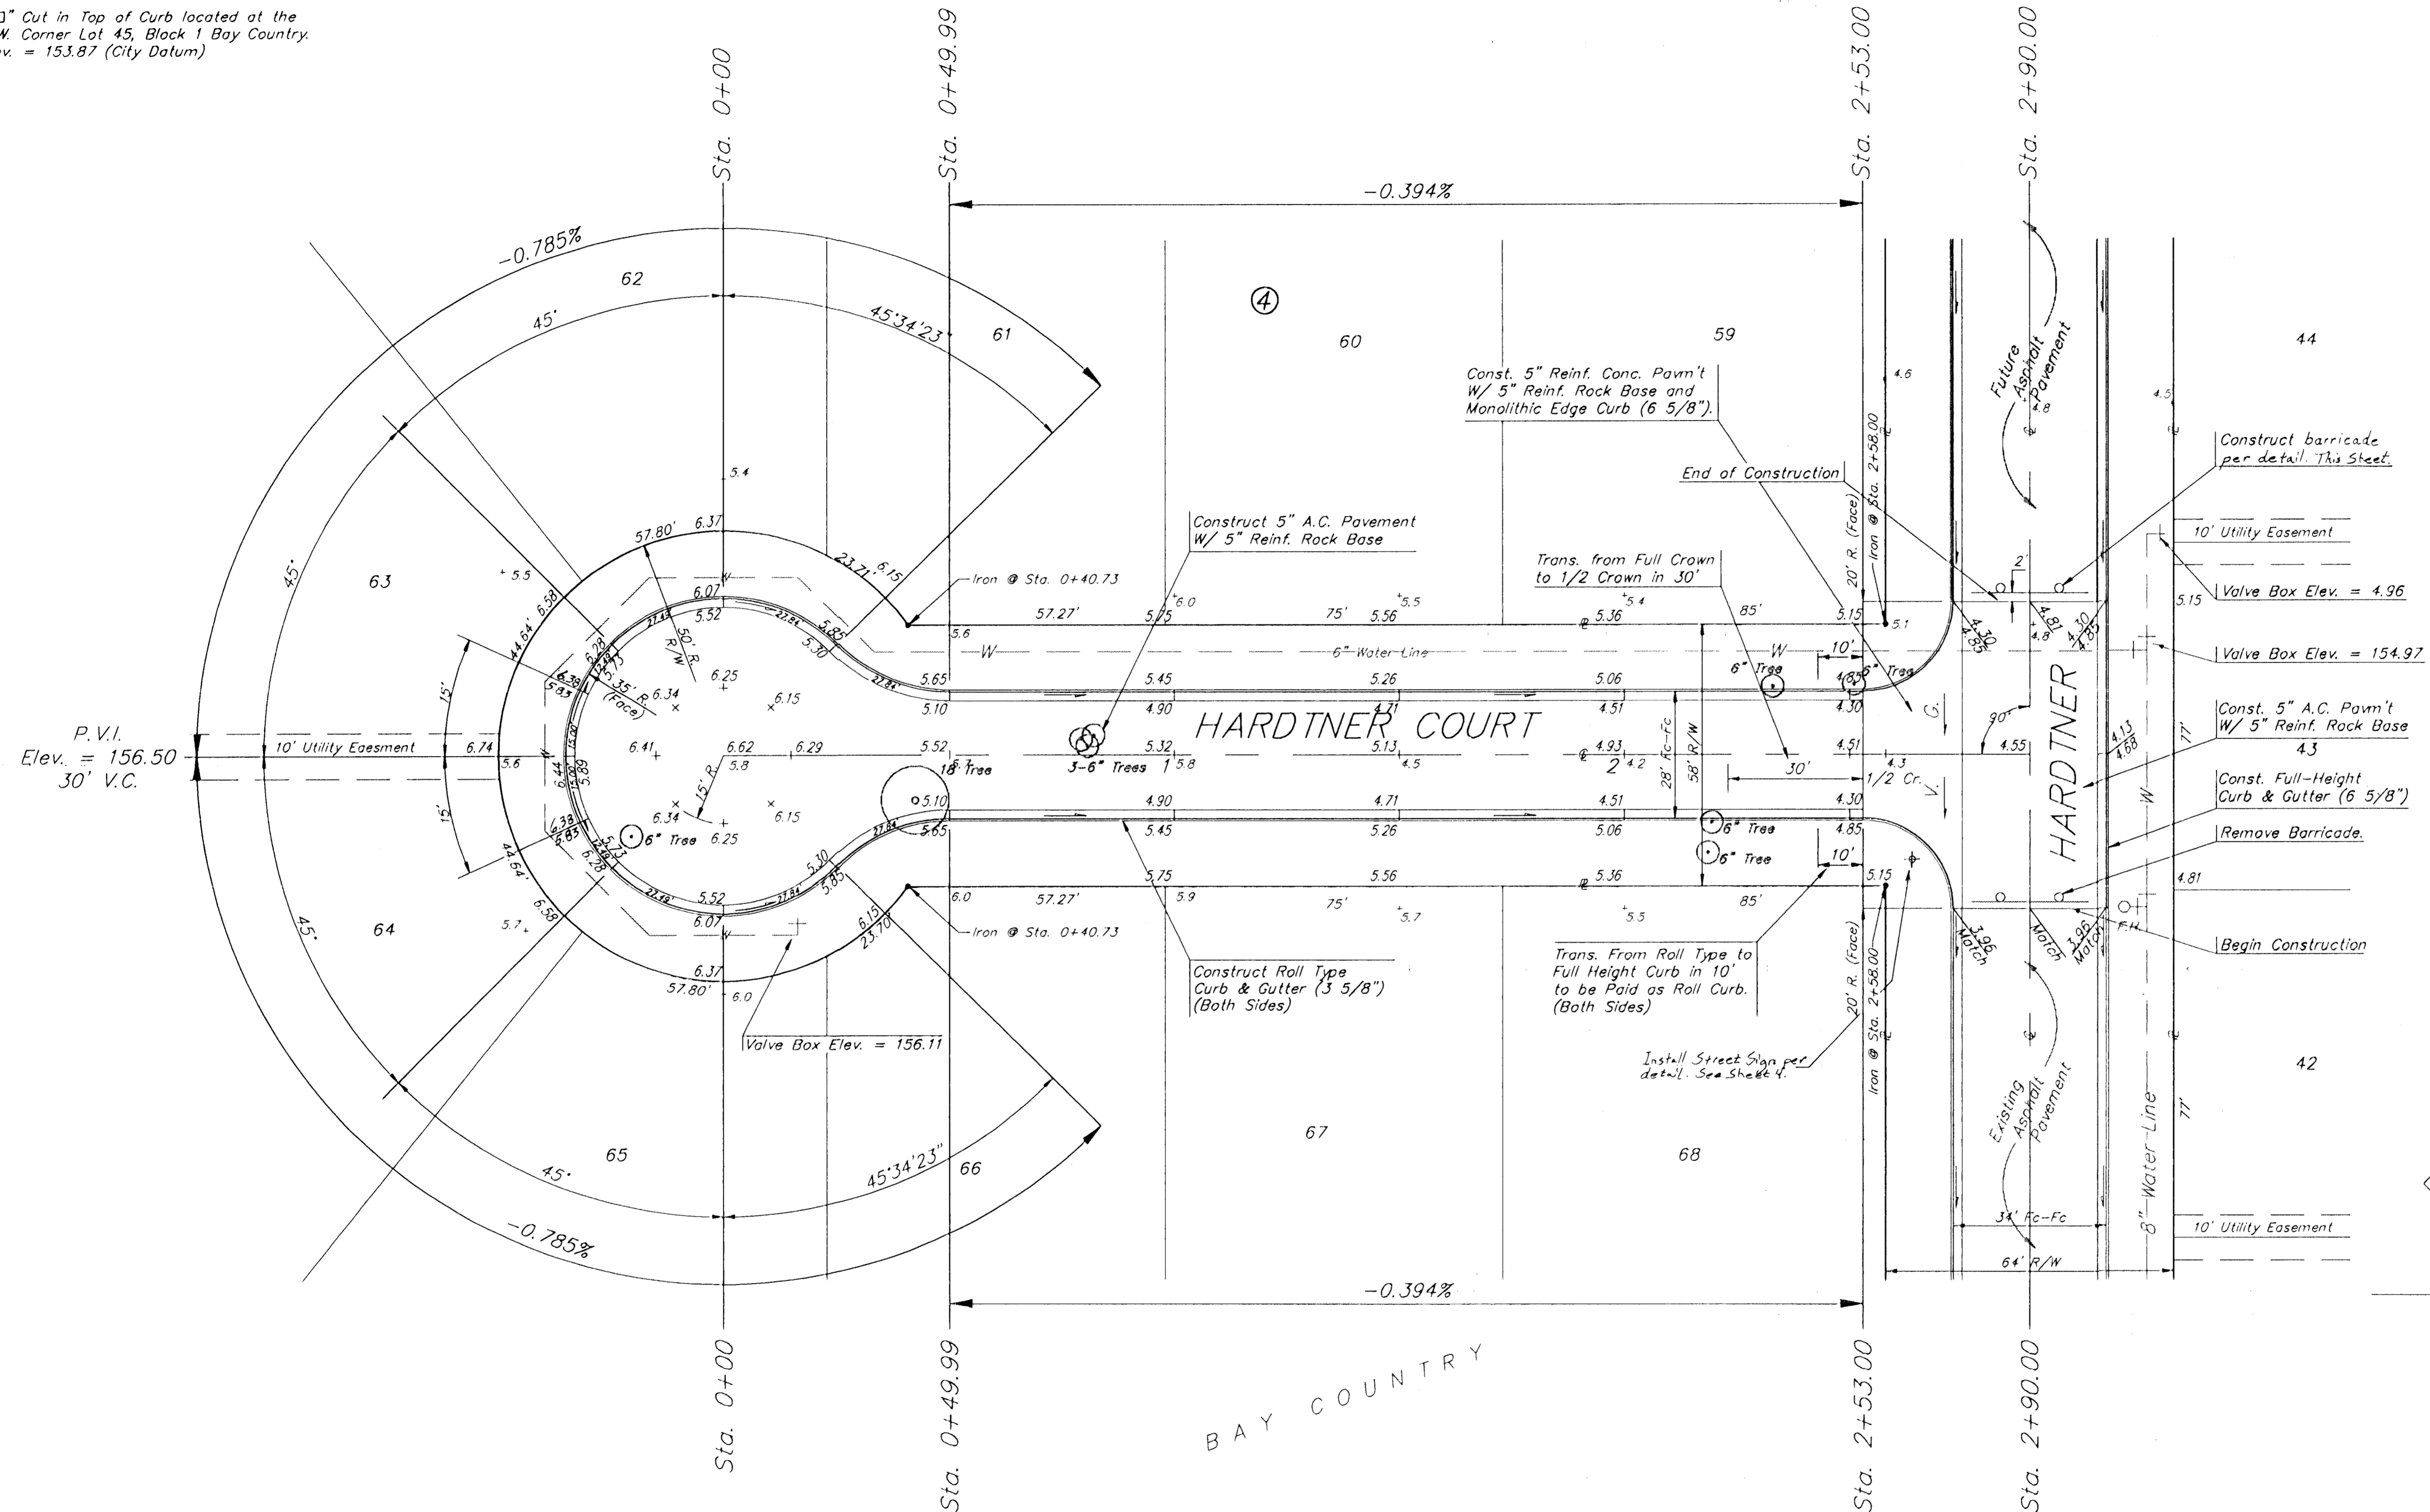

Barricade Detail

BAY COUNTRY - PHASE II HARDTNER COURT			
BAUGHMAN COMPANY P. A. ENGINEERING & SURVEYING 316/262-7271 • 315 ELLIS • WICHITA, KANSAS 67211			
PROJECT NUMBER 077 PPP (607879)			SHEET 3
DESIGN B.P.	DRAWN M.S.P.	UTIL CHECK'D DATE April 1993	SCALE 1" = 20'-0" 4