


BENCHMARKS:

BM #1: "□" Cut on T.C., 12' west of east end of N curb return on the north drive entrance of the Church of the Magdalen.
Elev. = 190.48 (City Datum)

BM #2: RR spike on the west face of PP on the east side of 127th Street East, adjacent to the south line of The Fairmont Addition.
Elev. = 187.25 (City Datum)

BM #3: RR spike on the east face of PP on the west side of 127th Street East, 37' N and 13' E of the NE corner of Lot 1, Block H, The Fairmont Addition.
Elev. = 189.19 (City Datum)

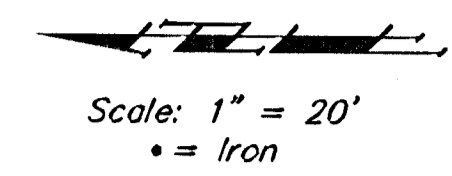


P.V.I.
Elev. = 198.10
No V.C.

P.V.I.
Elev. = 195.40
96.46' V.C.

P.V.I.
Elev. = 195.40
96.46' V.C.

P.V.I.
Elev. = 197.20
No V.C.

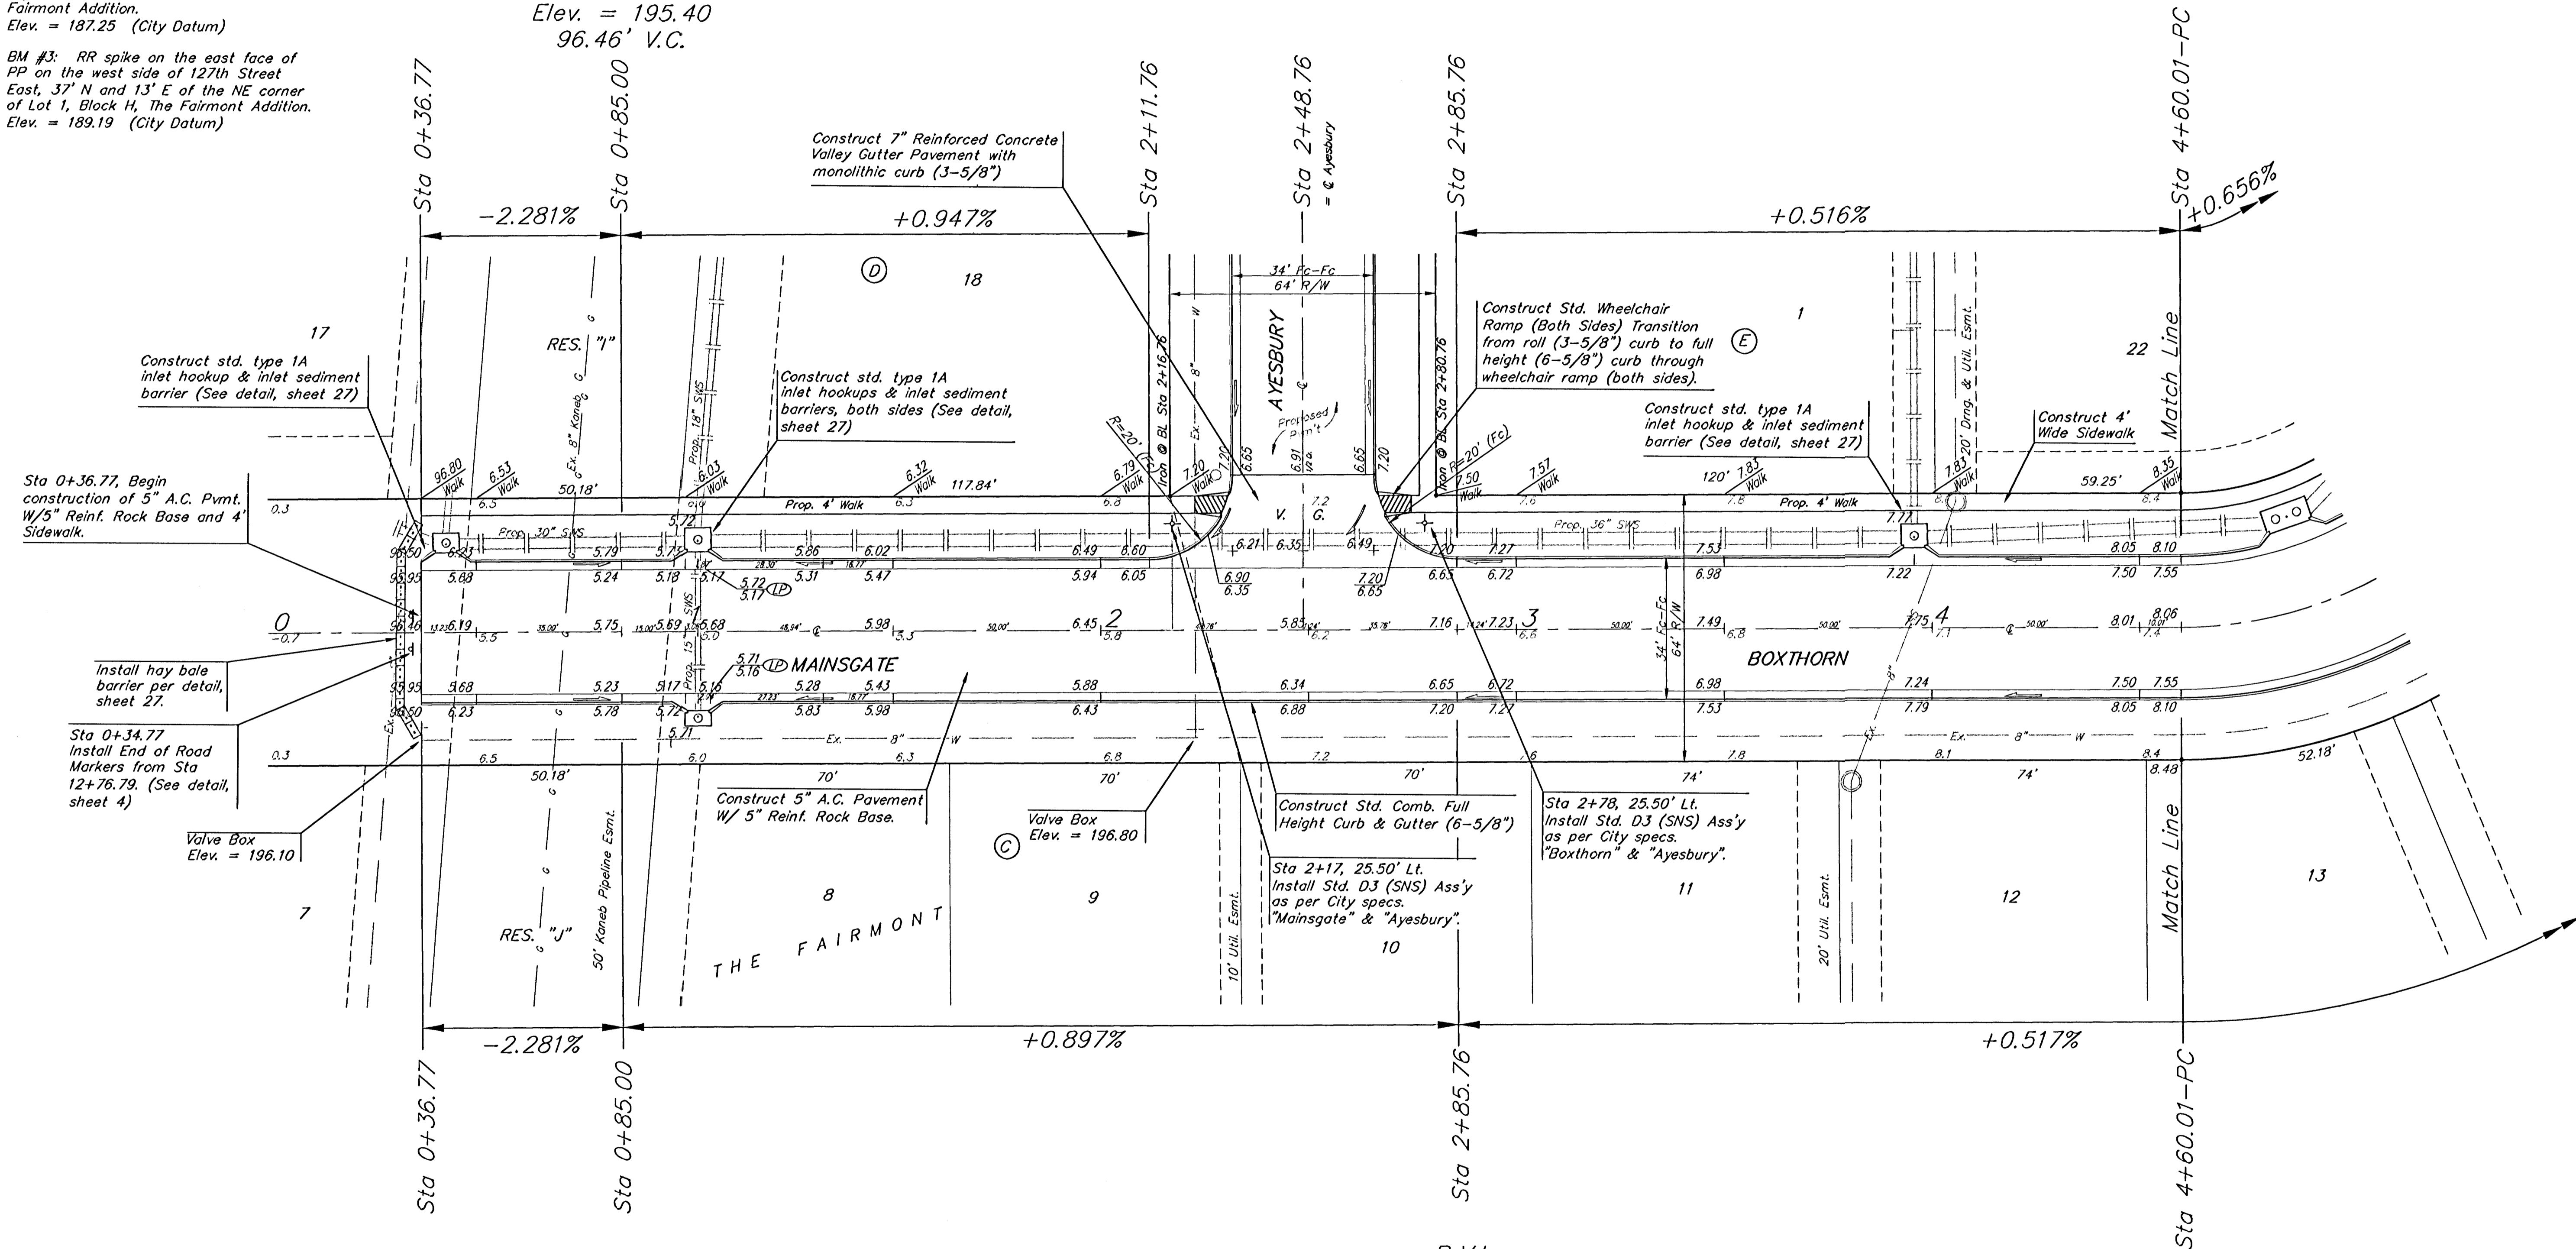

THE FAIRMONT - PHASE 2			
BOXTHORN			
STA 0+00 TO STA 4+80.01			
BAUGHMAN COMPANY P.A.			
ENGINEERING, SURVEYING, & PLANNING			
316-282-7271 • 315 ELLIS • WICHITA, KANSAS 67211			
PROJECT NUMBER		SHEET	
472-83484		6	
DESIGN	DRAWN	APPROVED	DATE
NBW	TMS		7/23/03
SCALE		NOTED	

Fairmont 1577