


WILSON FARMS FOURTH ADDITION

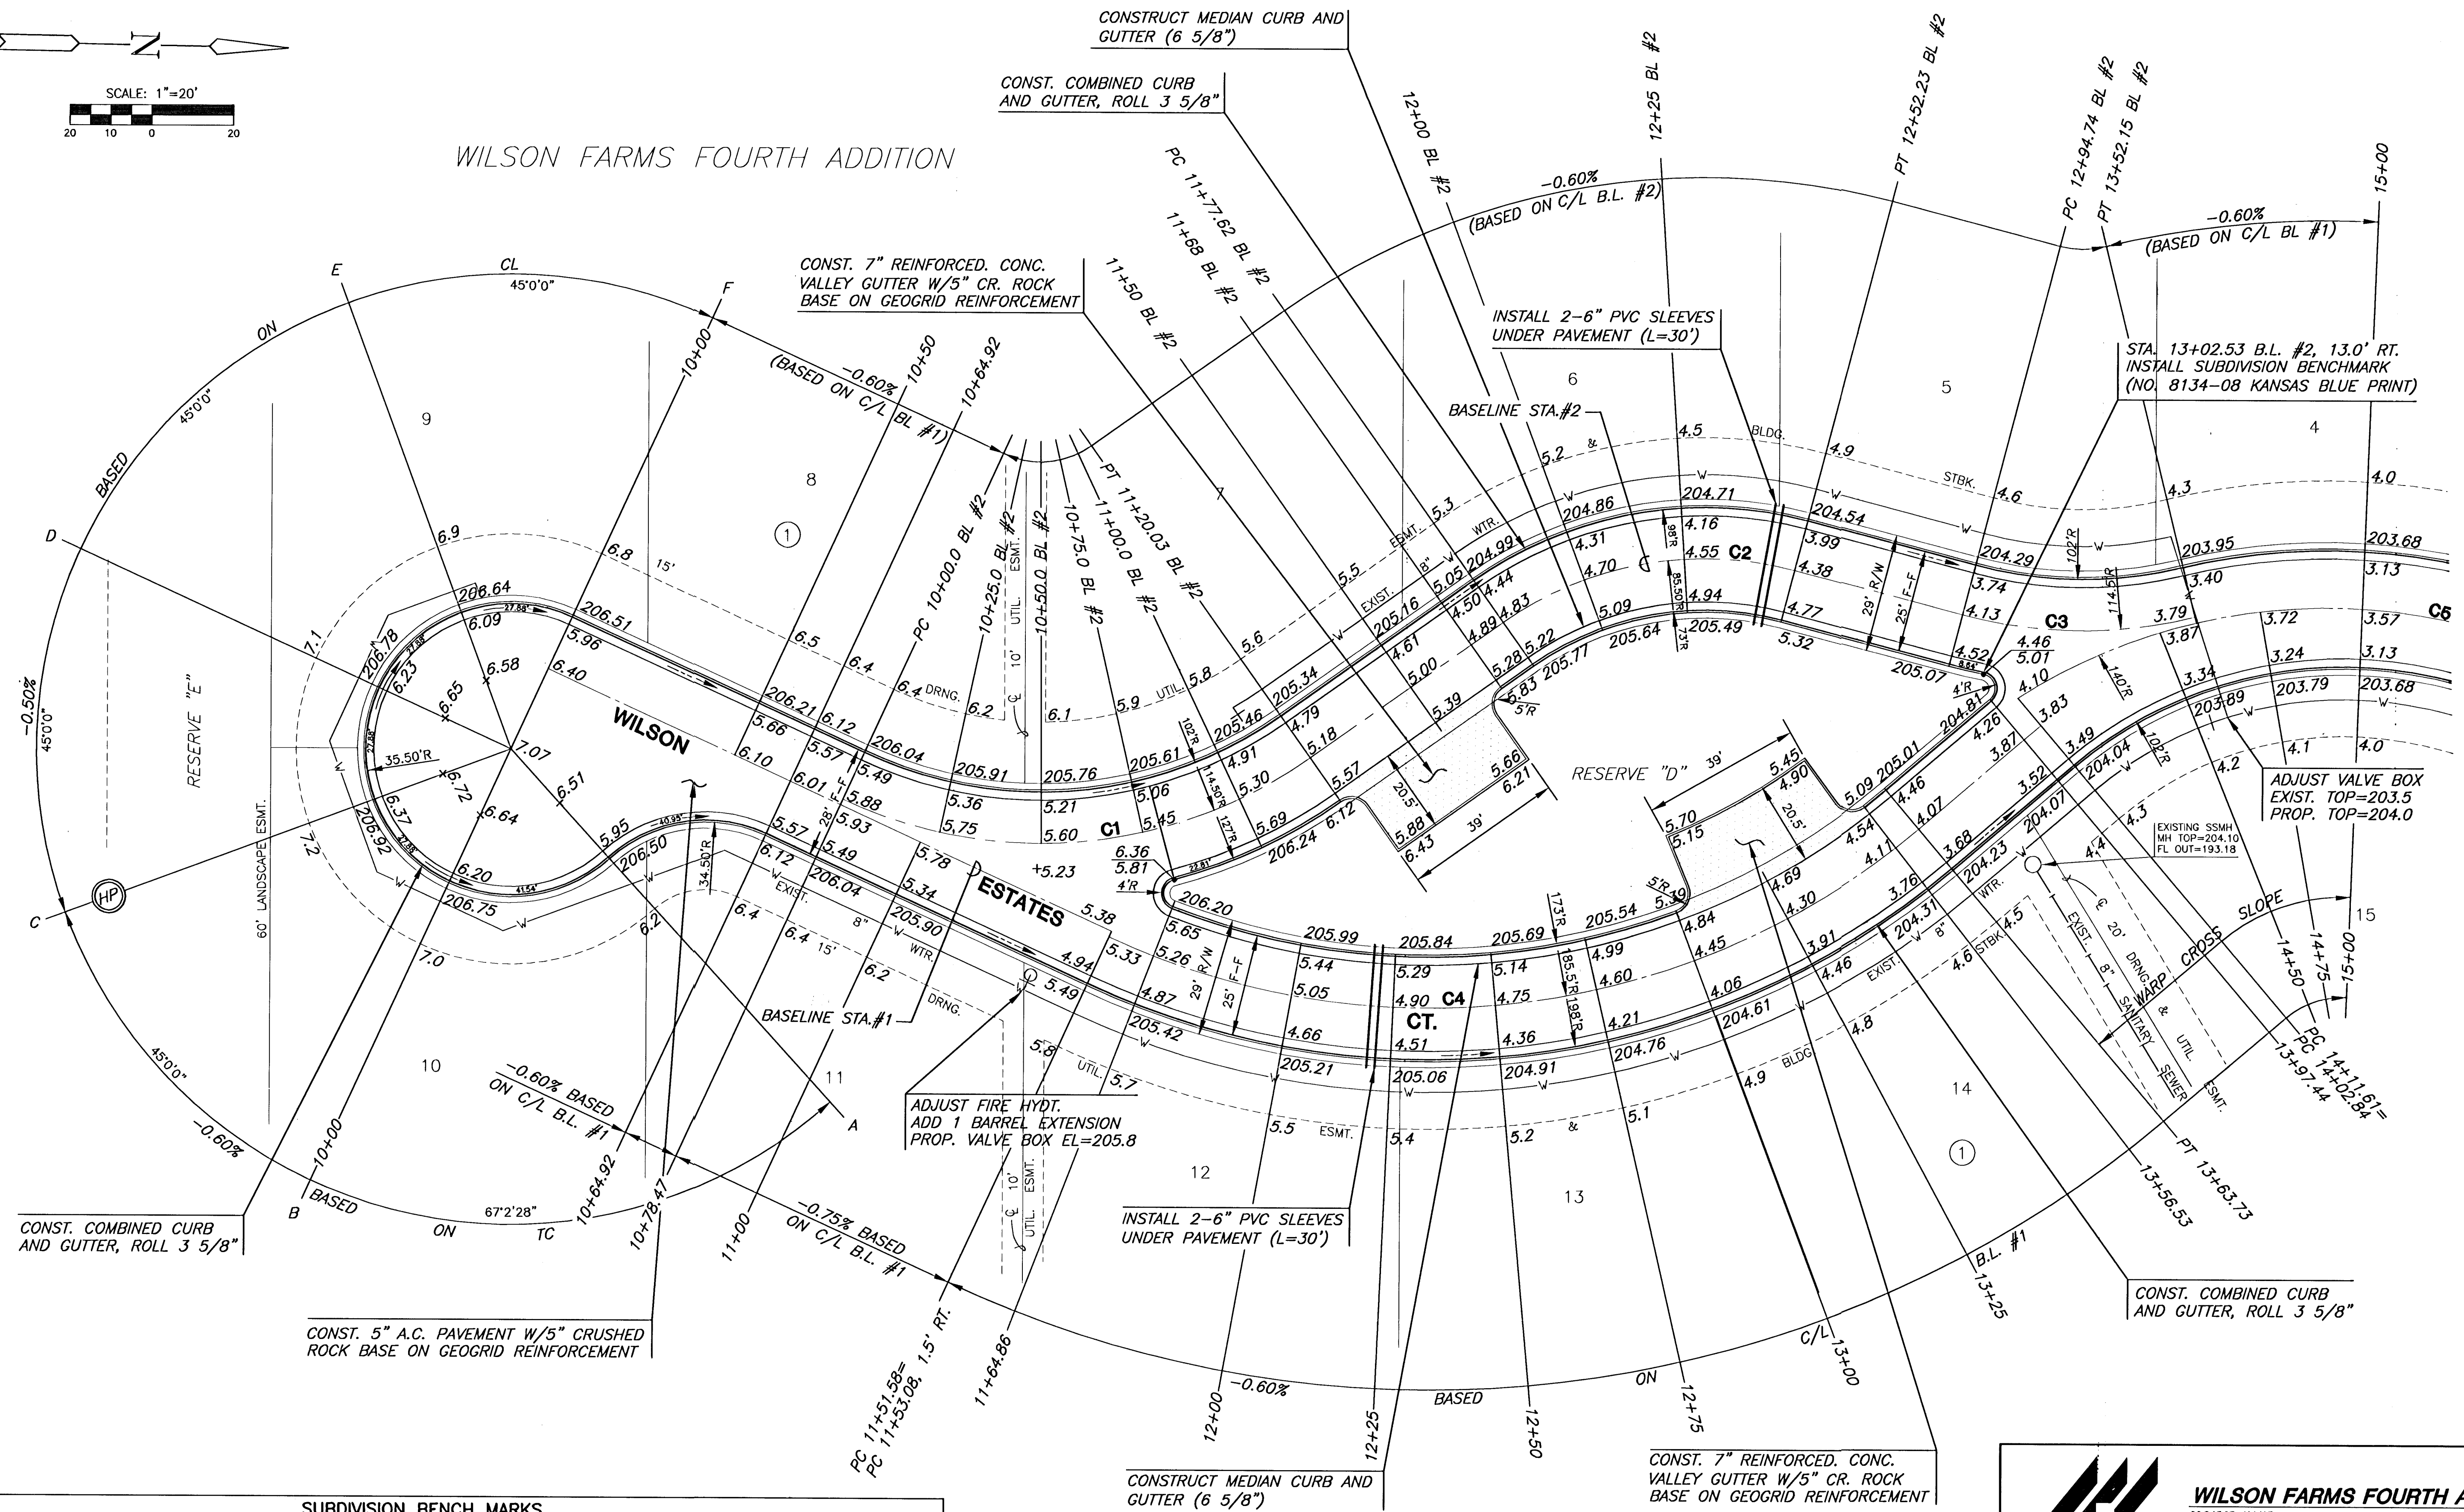

SUBDIVISION BENCH MARKS

NO.	STREET AND STATION	FROM CL	DESCRIPTION	ELEVATIONS
1	WILSON ESTATES CT., 13+02.53	13.0' RT.	TC AT WEST END OF NORTH RADIUS OF ISLAND, BASELINE #2	

NOTE: CONTRACTOR SHALL INSTALL SUBDIVISION BENCH MARKS ("FLAT SURVEY MARKERS NO. 8134-08 3" TOP DIAMETER" PROVIDED BY KANSAS BLUE PRINT CO., INC.) COSTS TO BE CONSIDERED SUBSIDIARY TO CONSTRUCTION OF COMBINED CURB AND GUTTER.

WILSON FARMS FOURTH ADDITION



WILSON FARMS FOURTH ADDITION
PROJECT NAME

WILSON ESTATES CT
SHEET TITLE

DFL DMU GJA
DESIGN BY: DRAWN BY: CHECKED BY:

OCTOBER 2003 03131E1 9 / 32
DATE JOB NO. SHEET/OF