

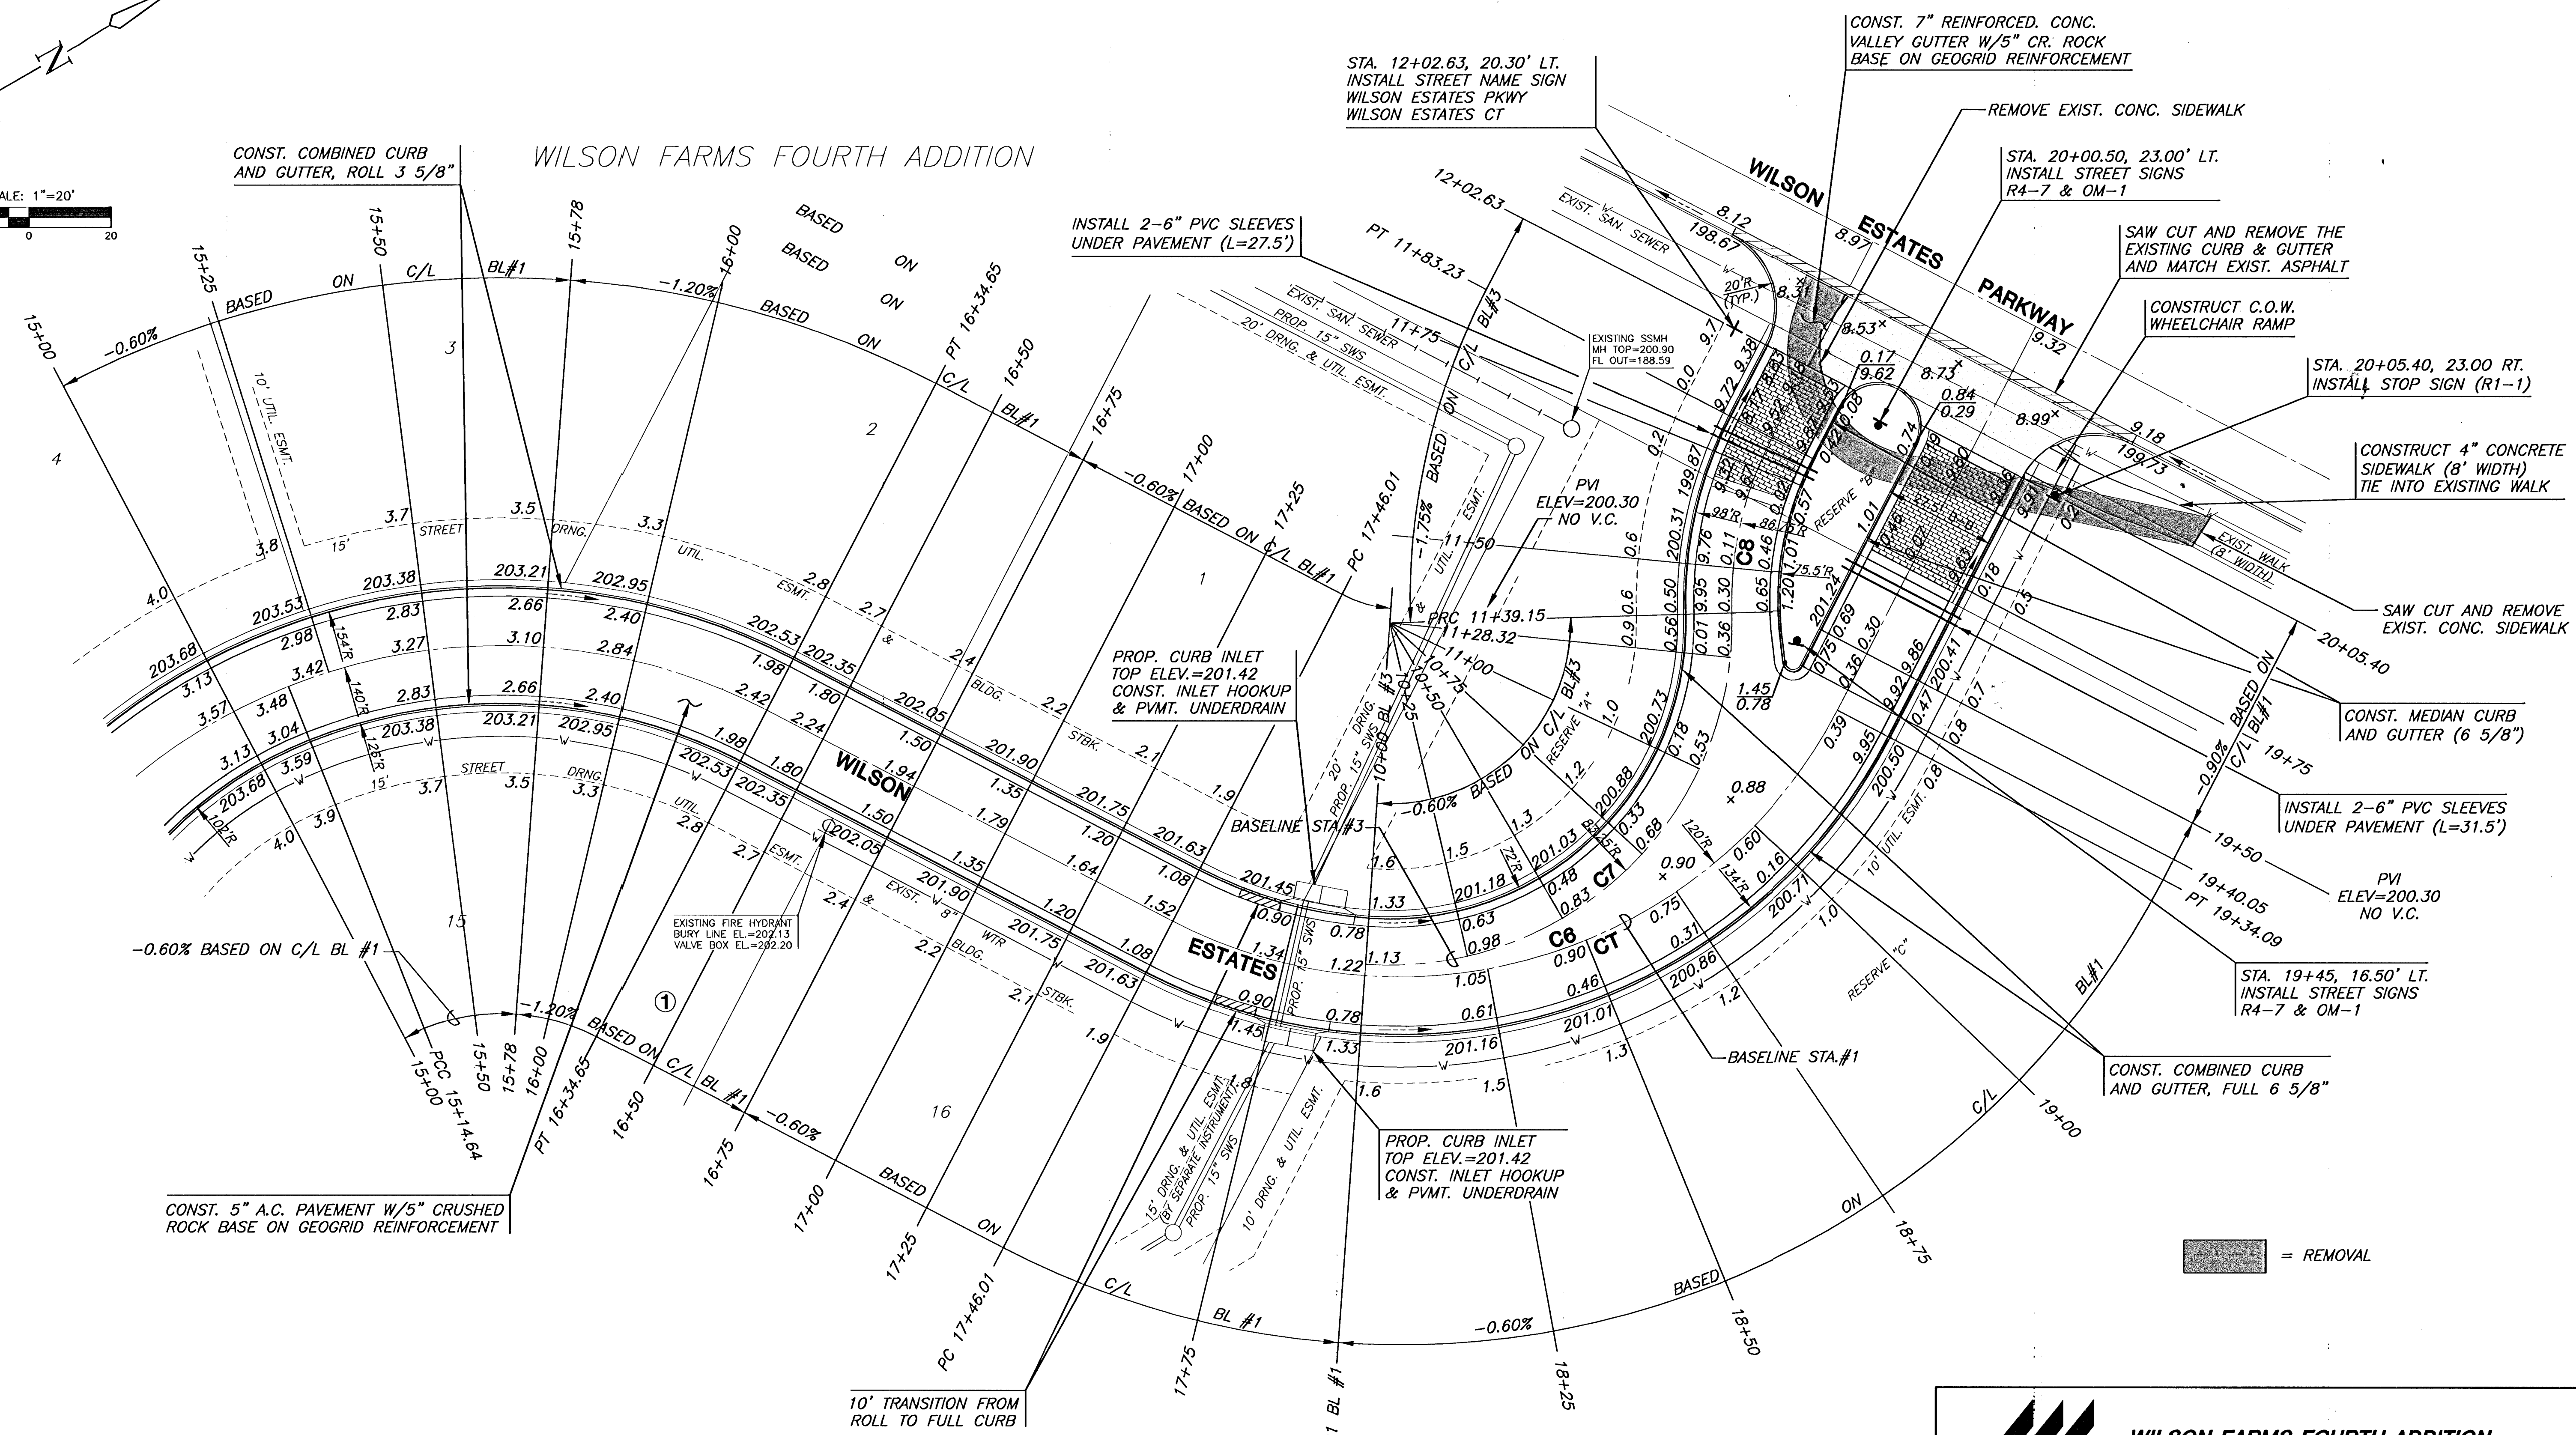
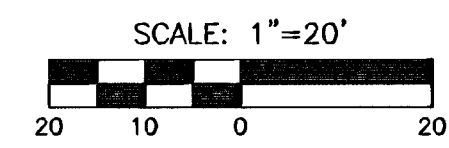


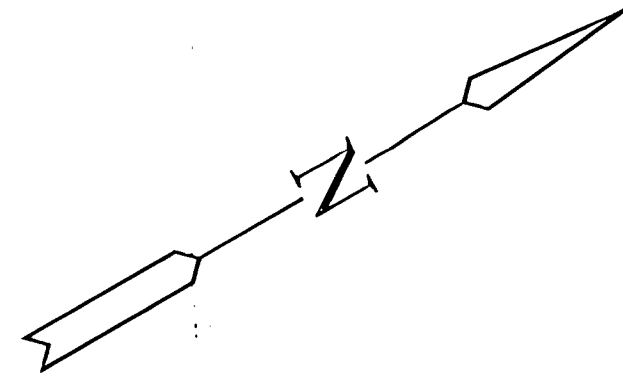

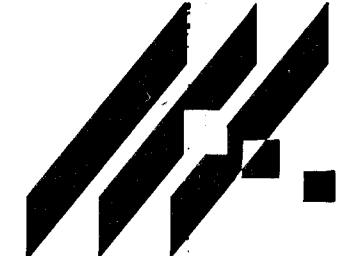

WILSON FARMS FOURTH ADDITION
PROJECT NAME

WILSON ESTATES CT
SHEET TITLE

DESIGN BY: DFL	DRAWN BY: DMU	CHECKED BY: CJA
OCTOBER 2003		10 / 32
DATE		SHEET/OF

H:\CIVIL\96186\03131\DWG\PAV\03131E2.DWG

316 - 684 - 9600