


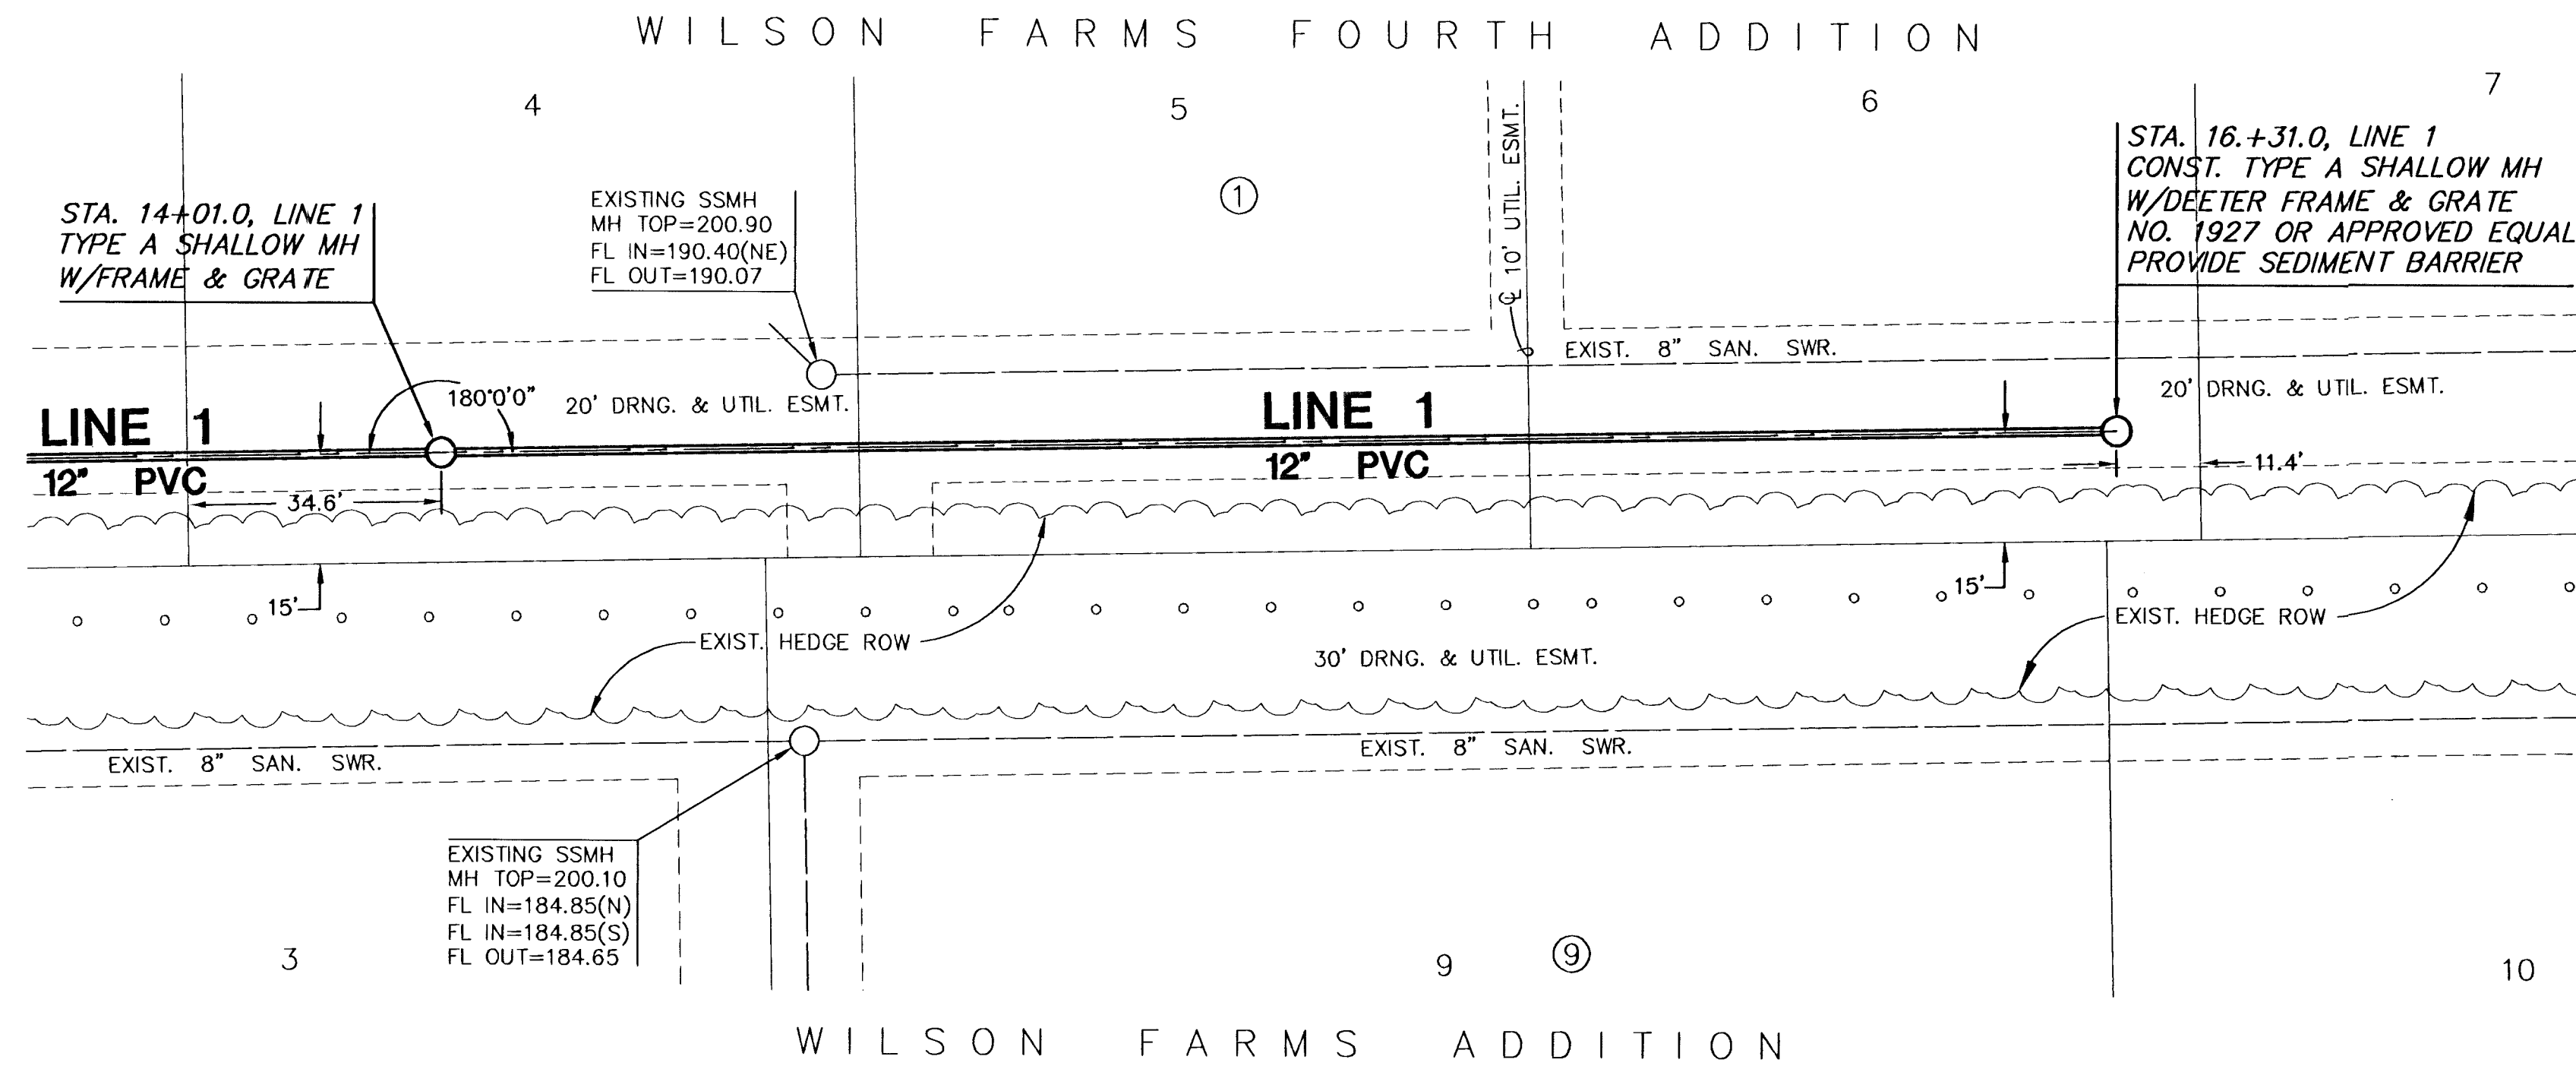

PLAN LINE 1

