


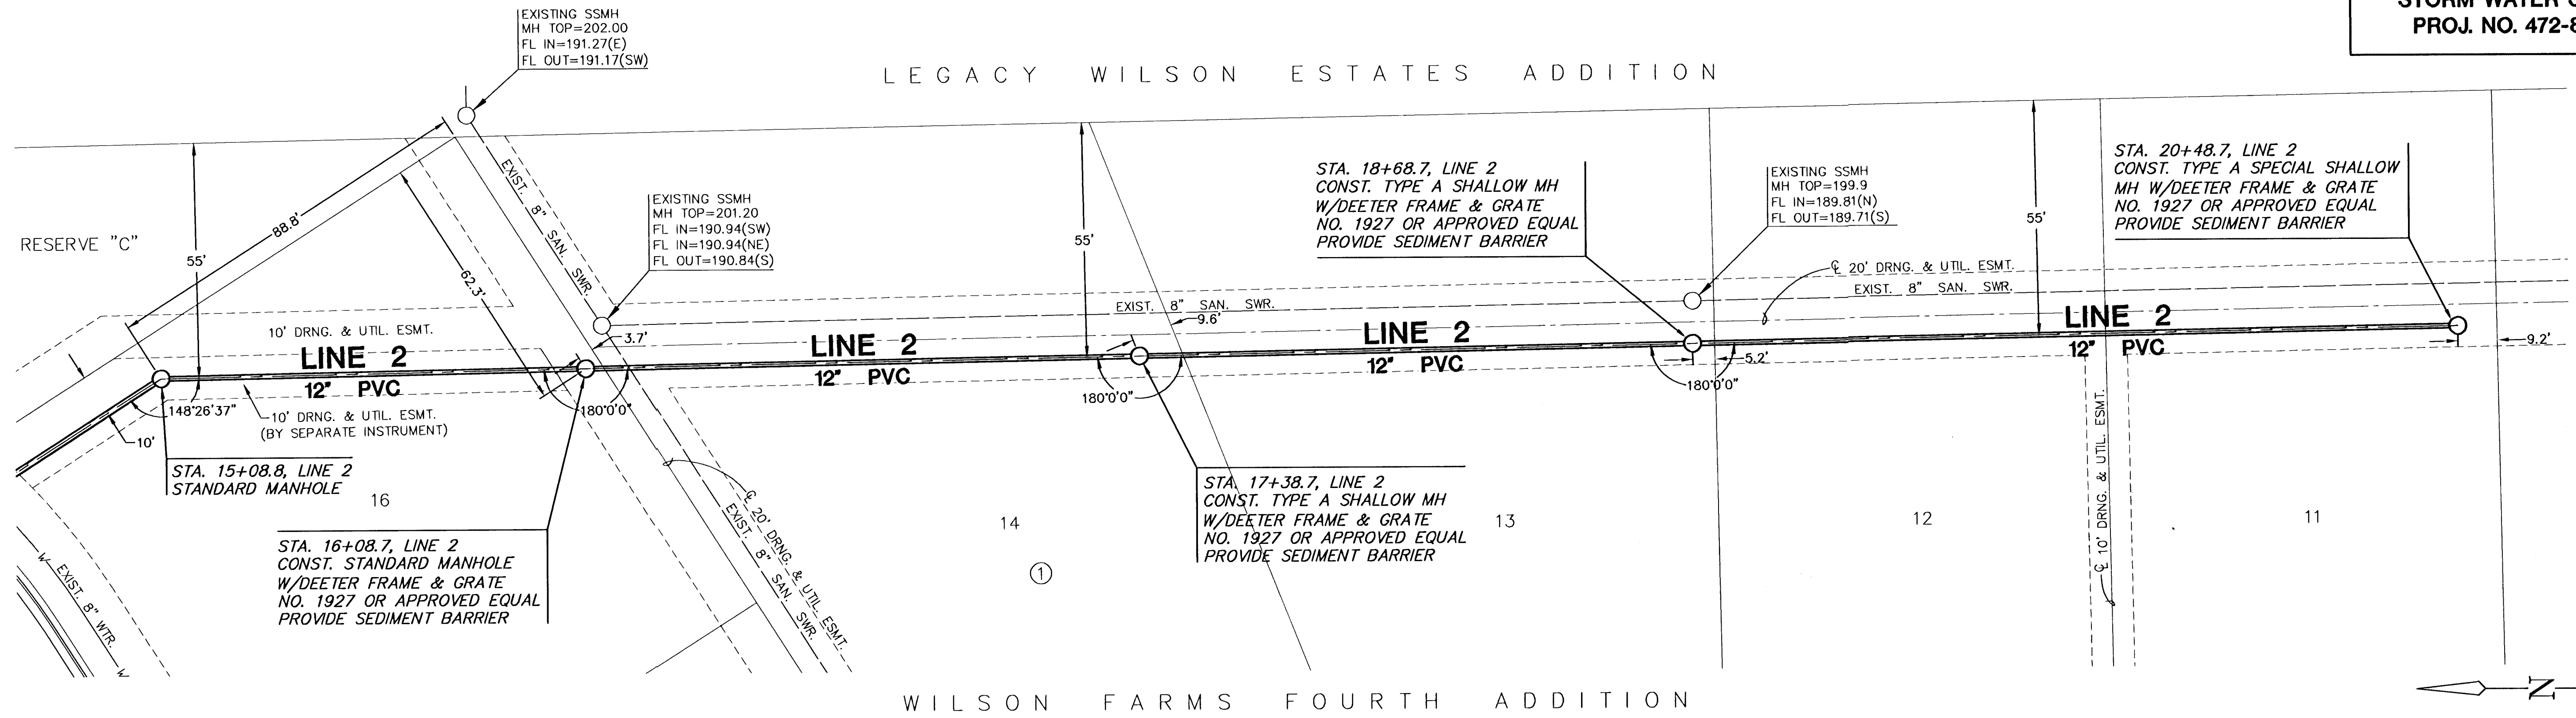

PLAN LINE 2

