
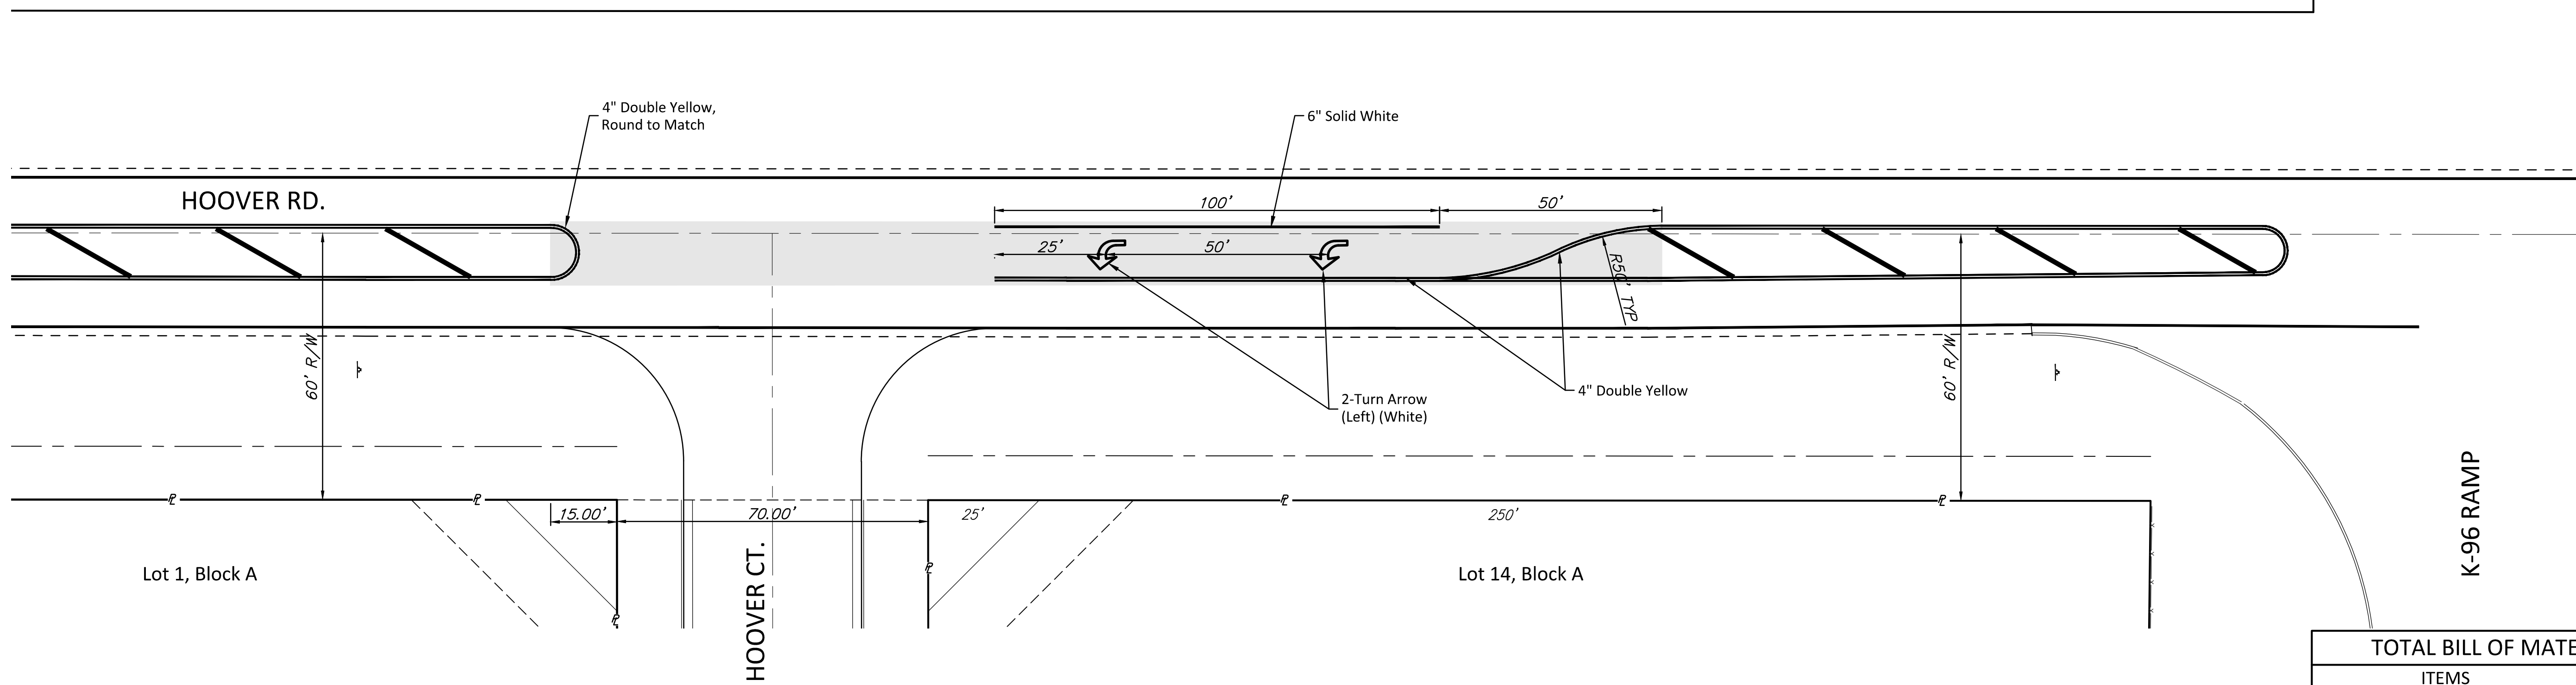


**EXISTING MARKINGS - DEMO**  
1"=20'

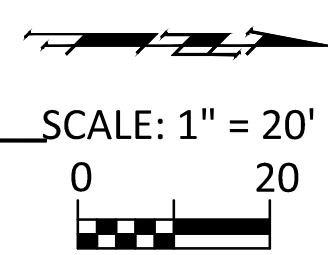

**PROPOSED MARKINGS**  
1"=20'

TOTAL BILL OF MATERIALS*		
ITEMS	UNITS	TOTAL
PAVEMENT MARKING (6" WHITE)	LF	100
PAVEMENT MARKING (4" YELLOW)	LF	450
PAVEMENT MARKING (LEFT ARROW)	EA	2

\*FOR INFORMATION ONLY (Contractor to Bid as needed)