



Line 1

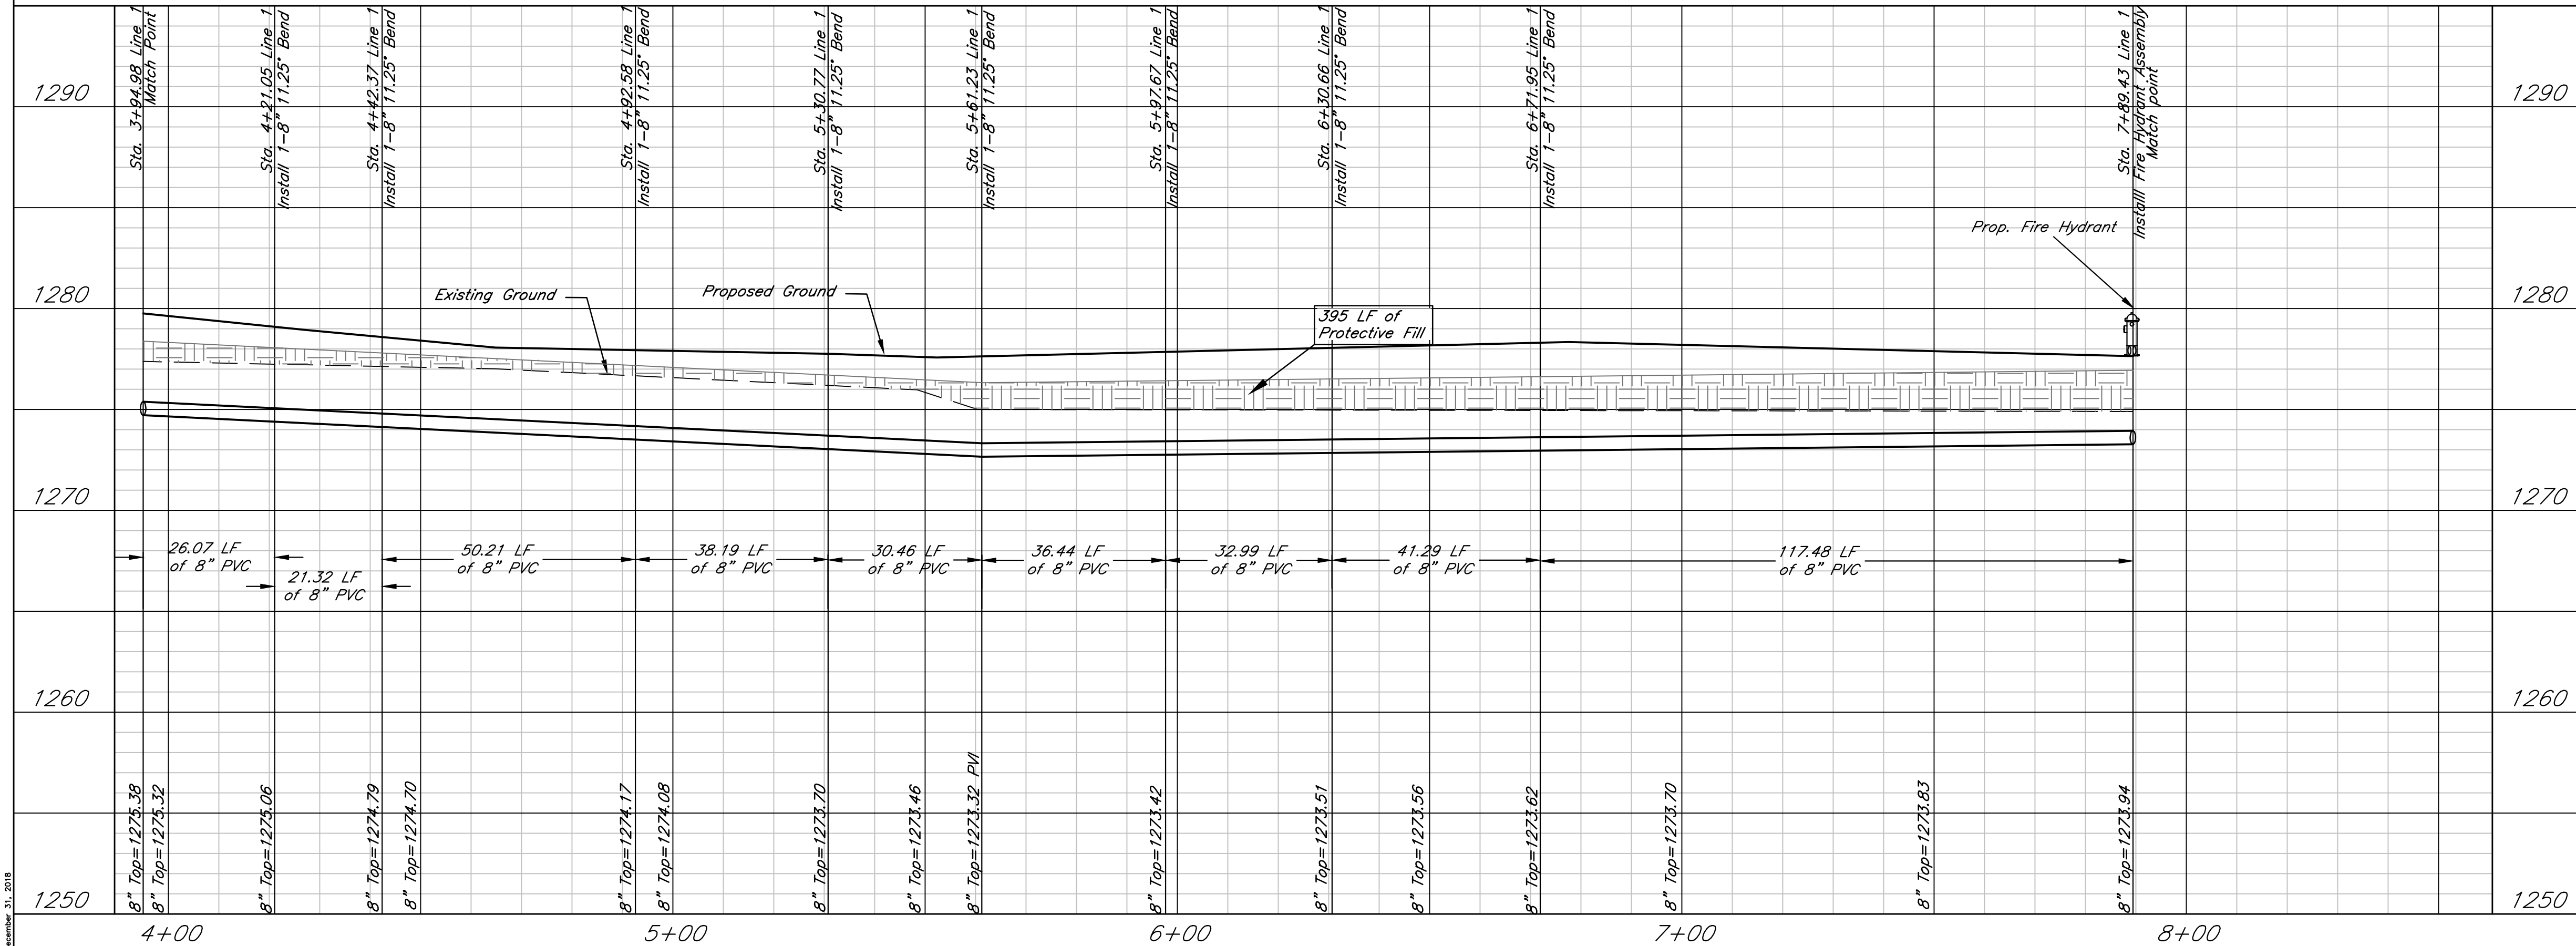

DATE: 12.28.2018
THIS SHEET HAS BEEN SIGNED, SEALED AND DATED ELECTRONICALLY

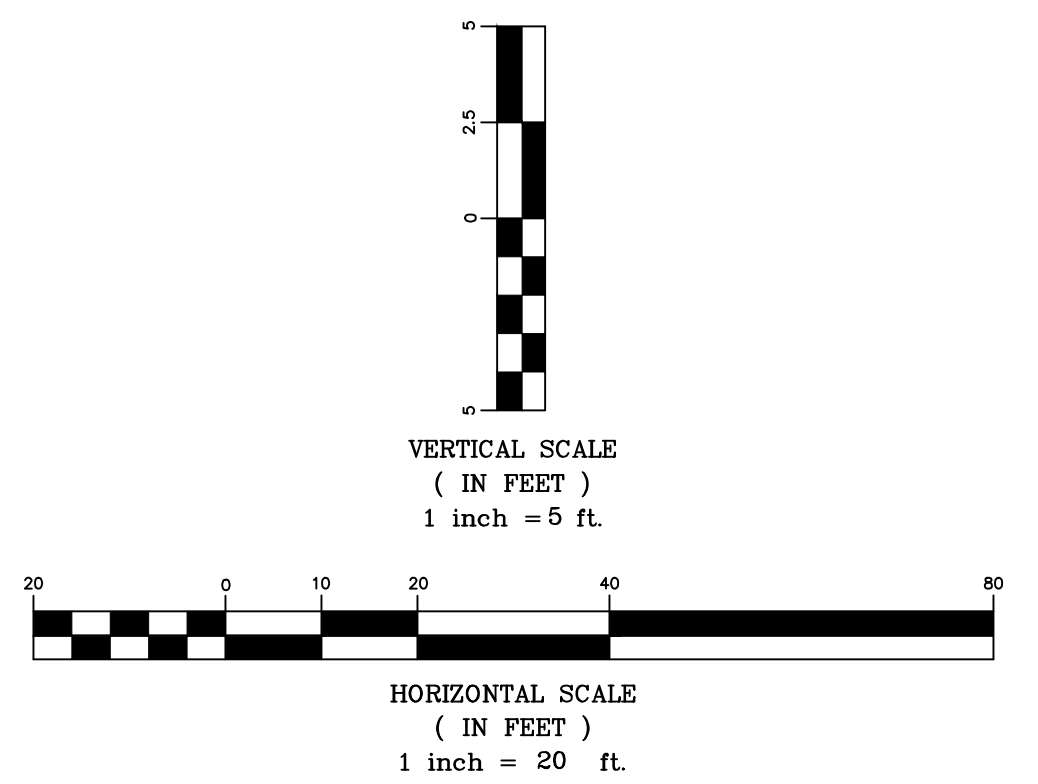

Fox Run Addition
Water - Line 1
Wichita, Kansas

	PROJECT NUMBER			
	KEM NO. 17063	FILE	DATE 07/2018	SHEET 3.1
DESIGN KM	DRAWN BJ	REVISED		

December 31, 2018