



Curve Data			
PC to PT	▲	R	L
Sta. 1+61.16 - 3+95.38	46°42'13"	276'	234.22'

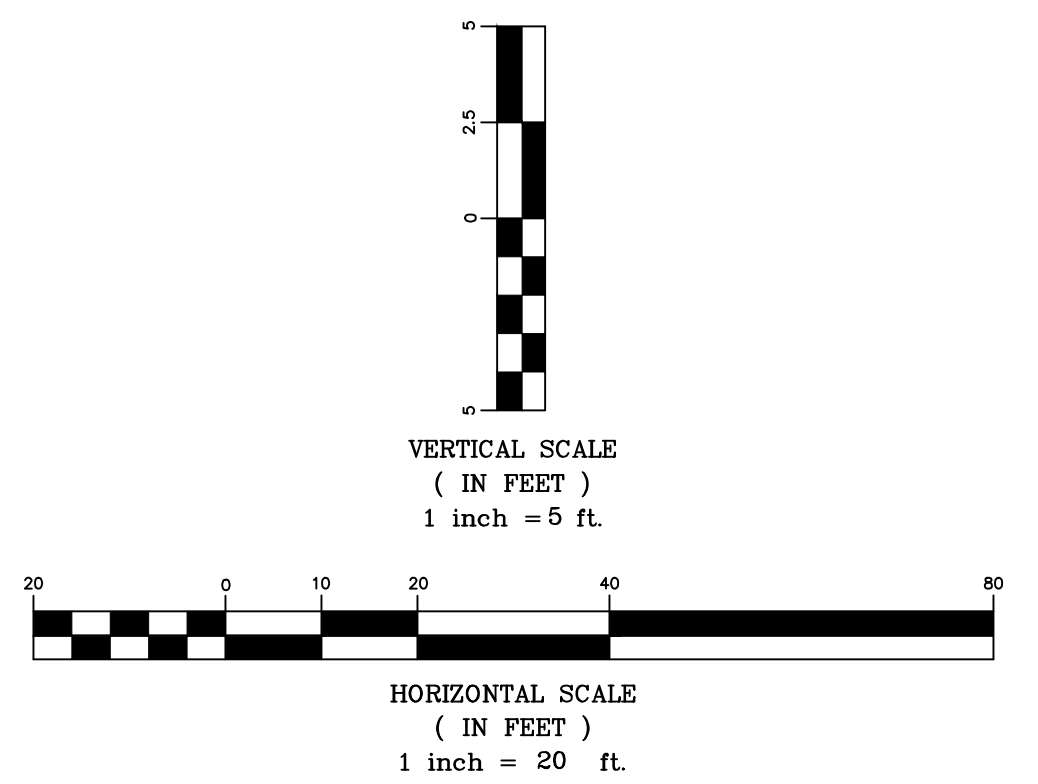

DATE: 12.28.2018
THIS SHEET HAS BEEN
SIGNED, SEALED AND
DATED ELECTRONICALLY

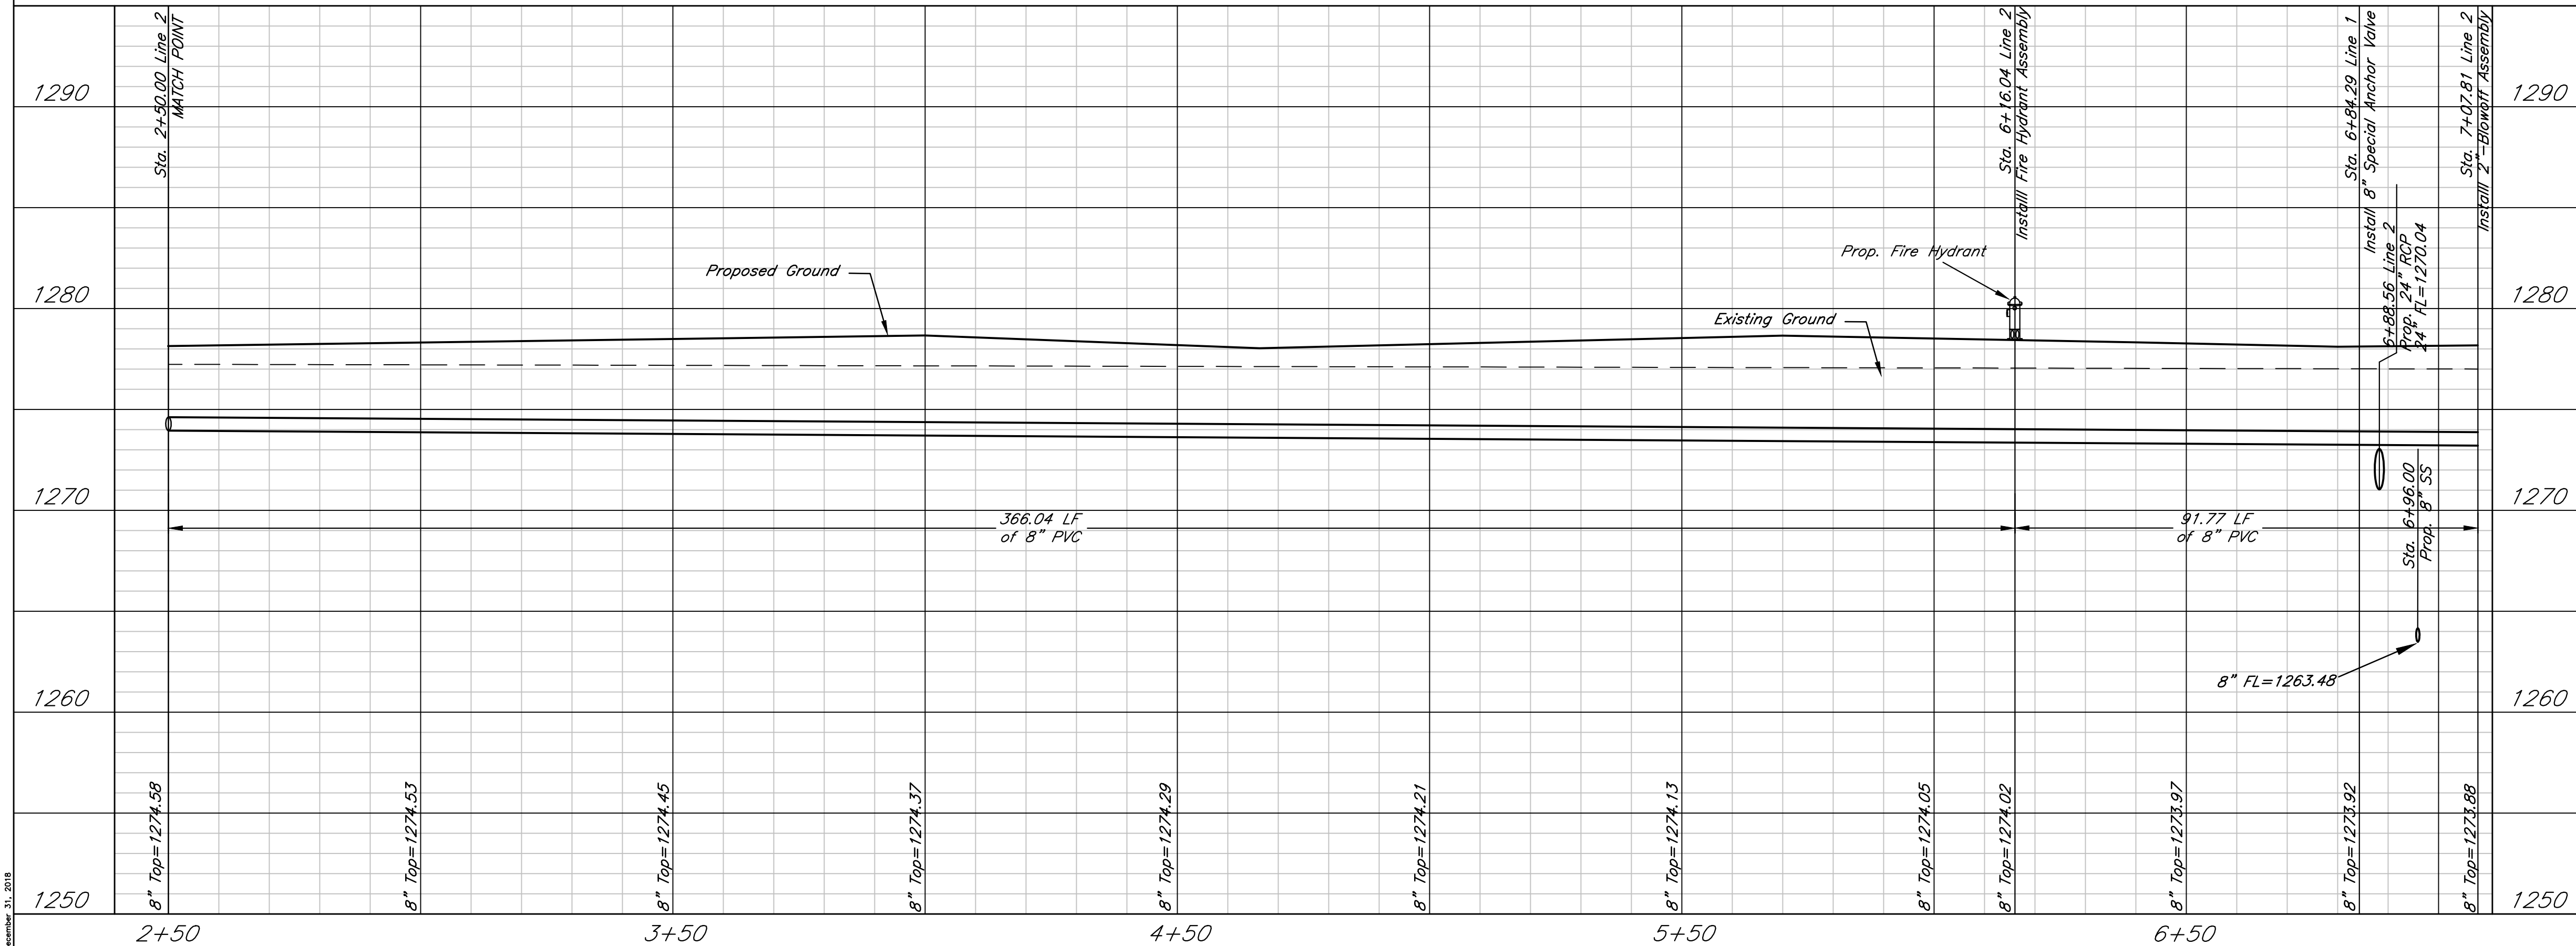

Fox Run Addition
Water - Line 2
Wichita, Kansas

PROJECT NUMBER

	KEM NO. 17063	FILE	DATE 07/2018	SHEET 4.1
	DESIGN KM	DRAWN BJ	REVISED	

December 31, 2018