


SCALE
1" = 20'

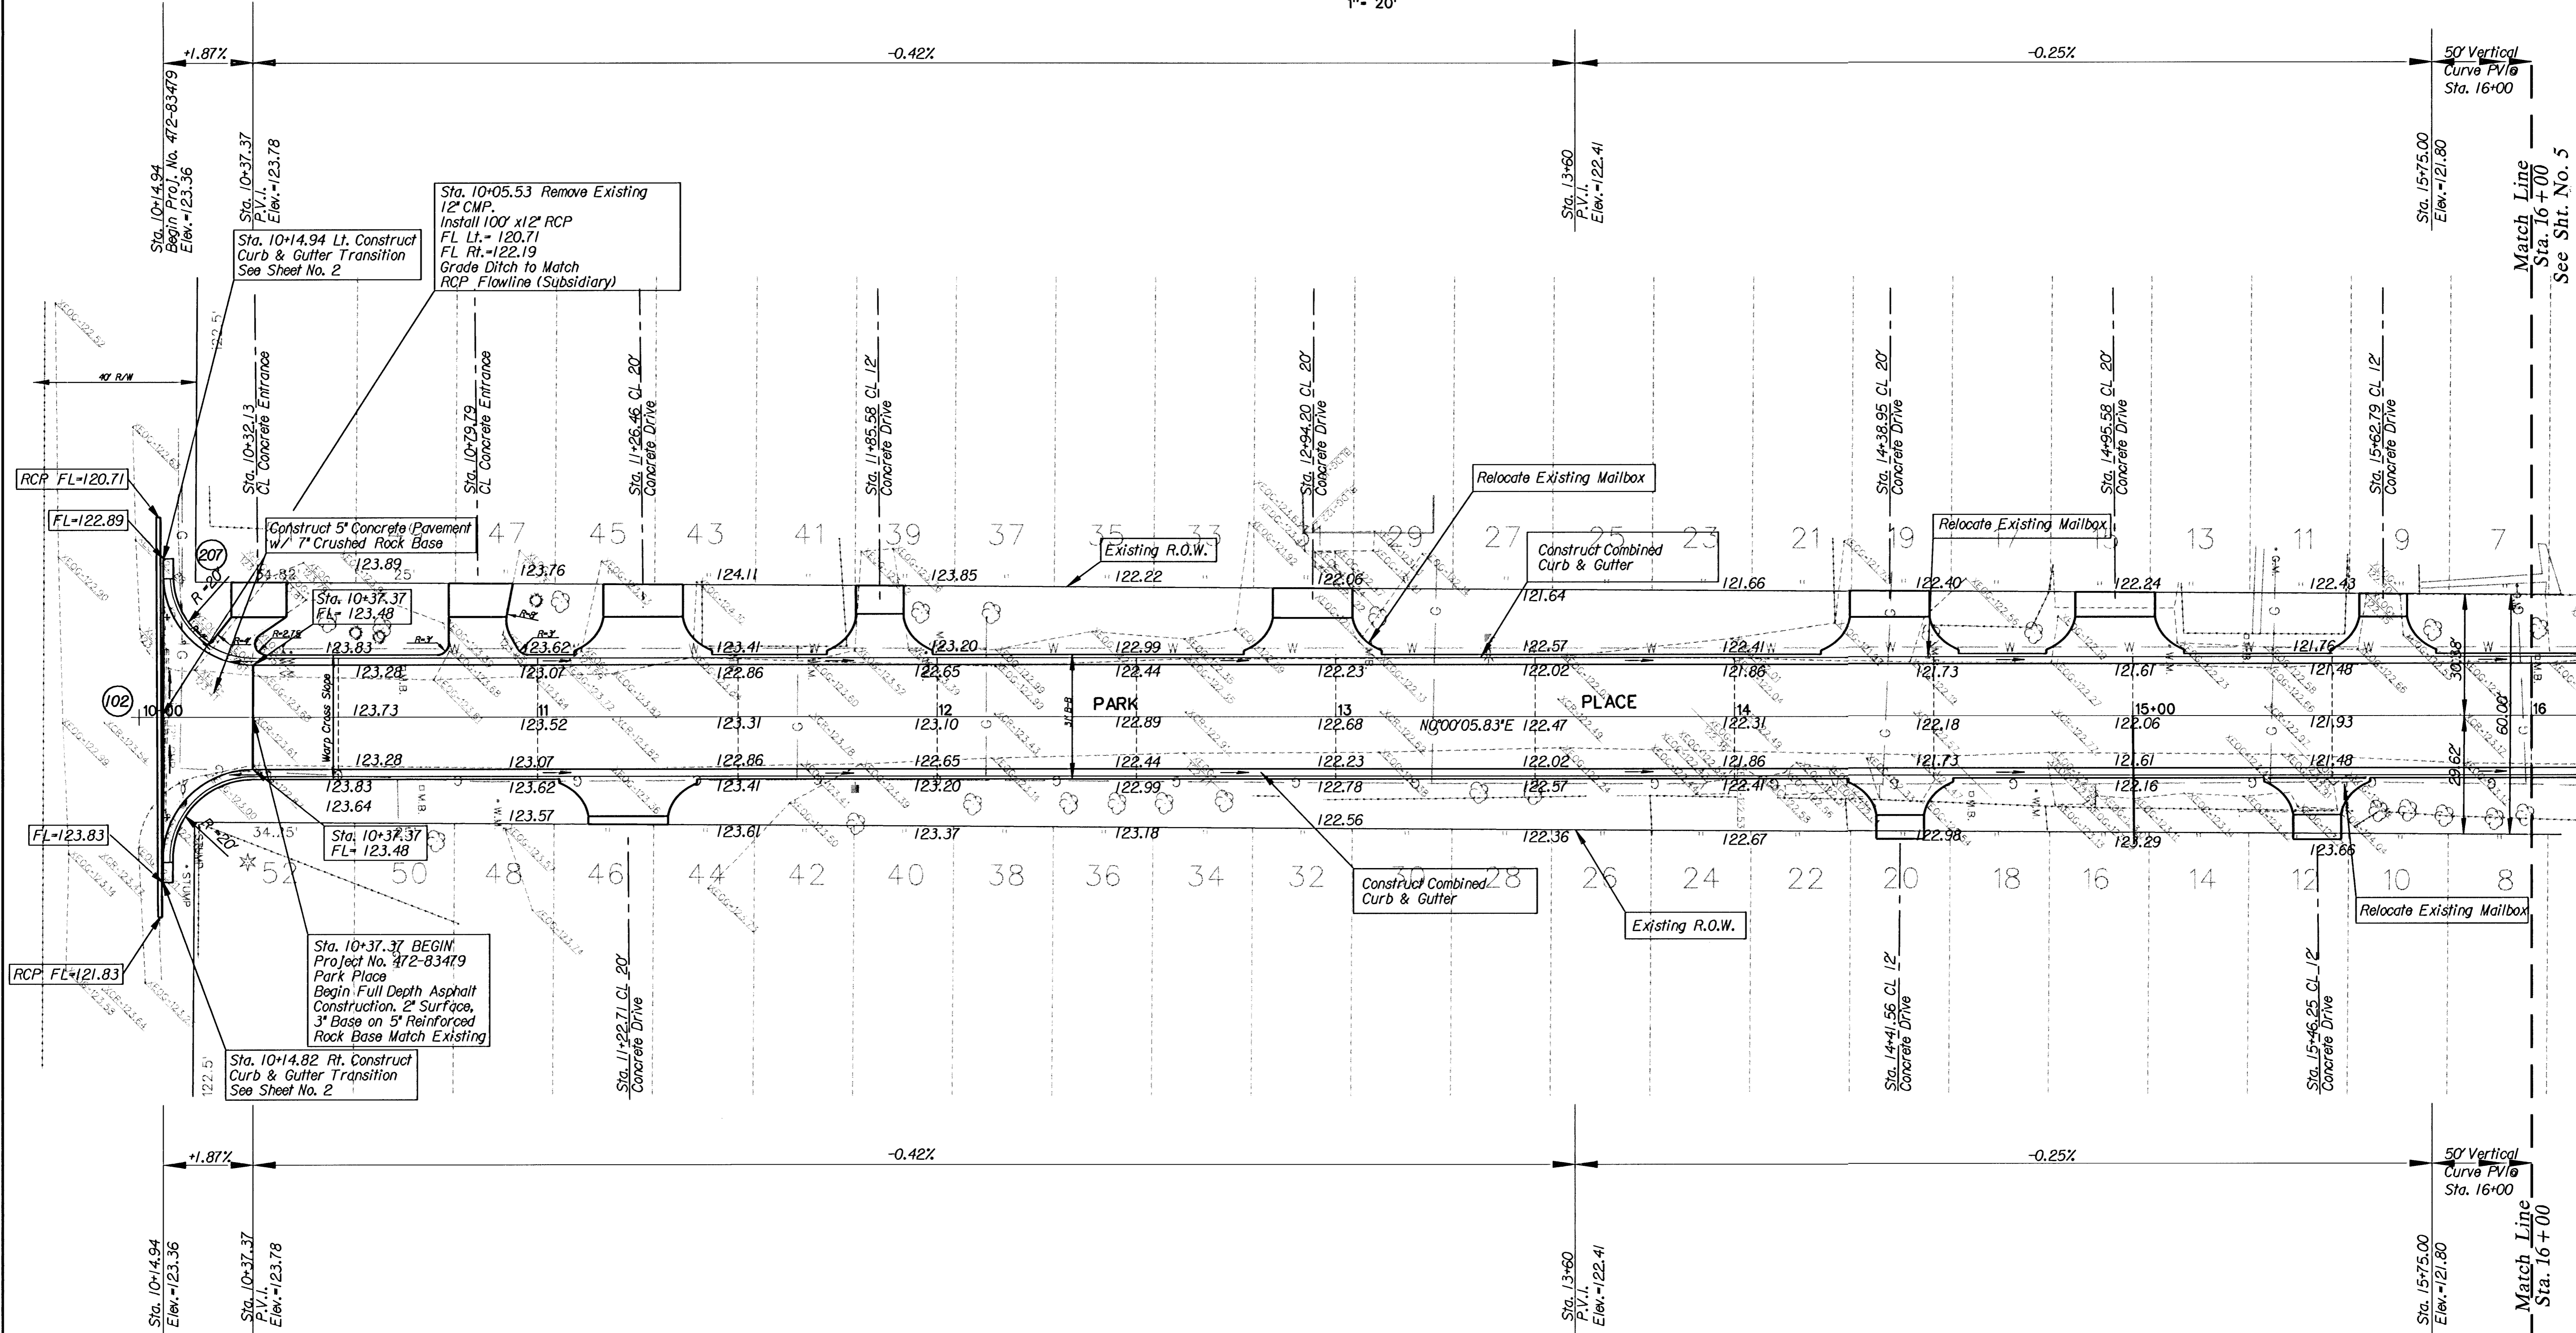

Station	Offset	Existing	Proposed
10+36.12	17.07' Lt.	123.40	123.90

BM No. 4- Square cut in Northwest
Corner Inlet at Southeast Corner
28th Street & Park Place
Elev= 122.16

CITY OF WICHITA			
PARK PLACE 27TH STREET TO 28TH STREET			
PROPOSED IMPROVEMENTS STA. 10+00 TO STA. 16+00			
WICHITA		KANSAS	
DESIGNED	J. R. L.	DRAWN	M. P. M.
CHECKED	B. A. L.	DATE	2/2003
SCALE	1" = 20'	SHEET NO.	4 of 28

TRANSYSTEMS
245 North Waco, Suite 420
Wichita, Kansas 67202