


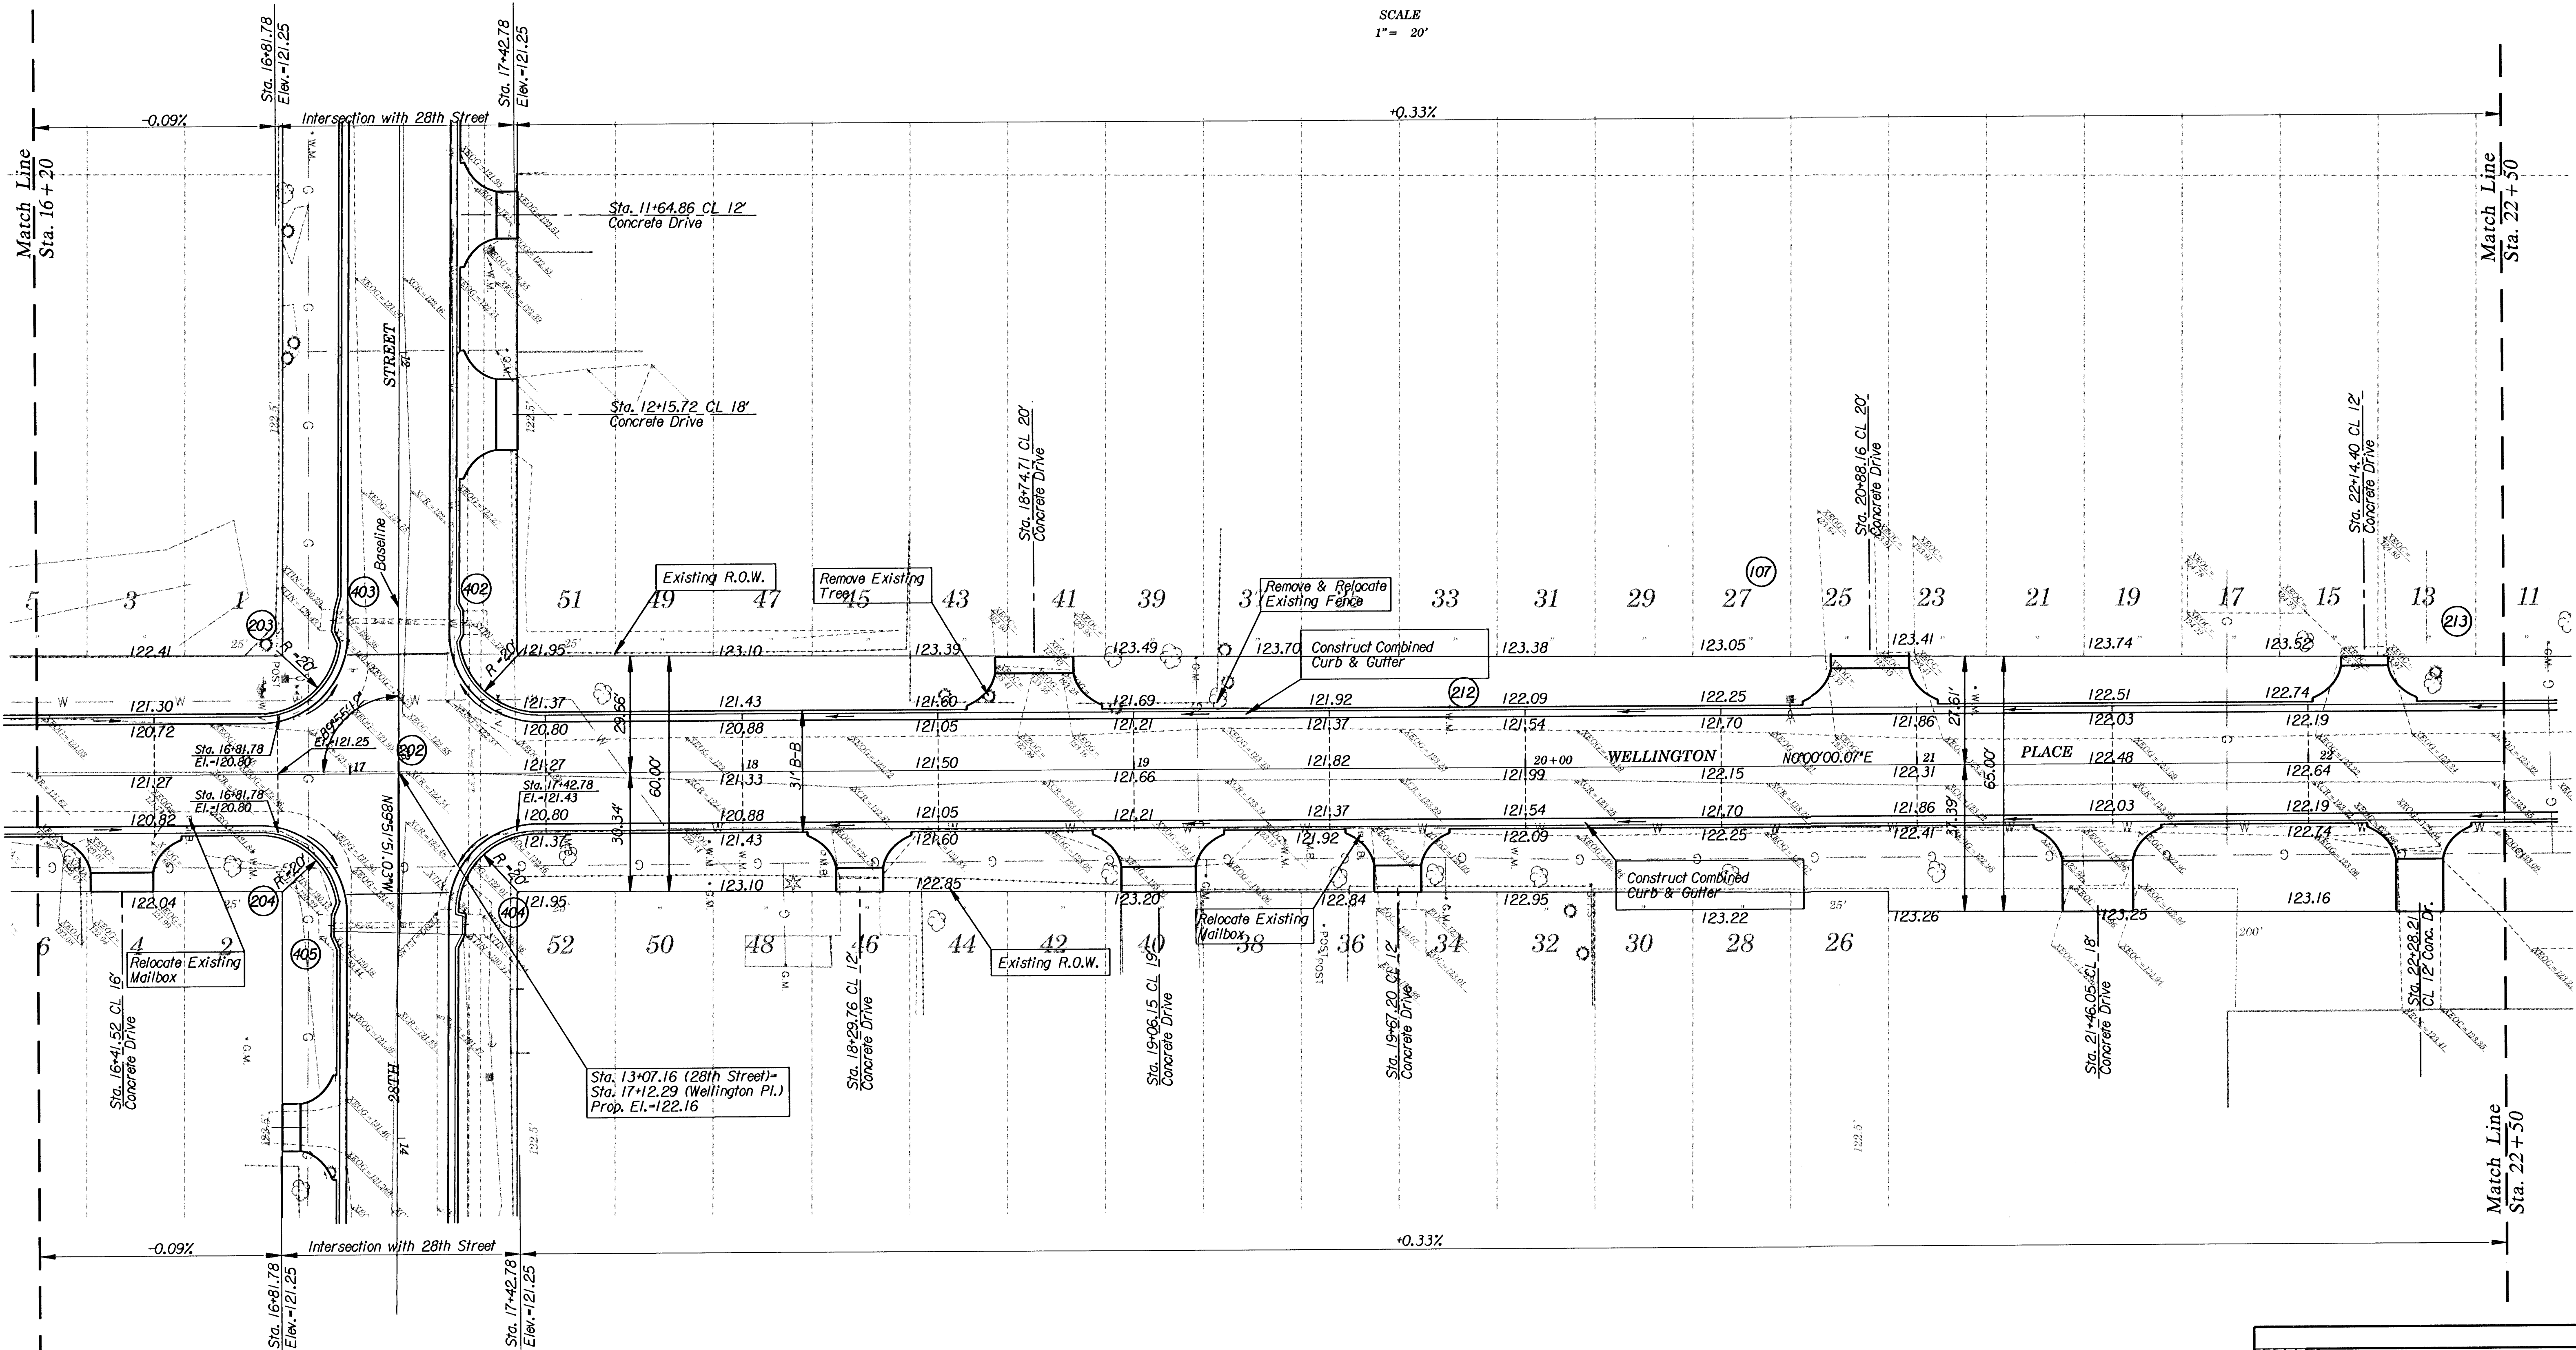

Match Line
Sta. 16+20

Match Line
Sta. 22+50

BM No. 2- South Bolt Top Flange
Fire Hydrant Southwest Corner
29th Street & Wellington
Elev. = 123.93

CITY OF WICHITA		WELLINGTON PLACE 27TH ST. TO 29TH ST.)	
PROPOSED IMPROVEMENTS Sta. 16+20 To Sta. 22+50		WICHITA KANSAS	
DESIGNED J.R.L.	CHECKED B.A.L.	DRAWN M.P.M.	DATE 2/20/03
SCALE 1"=20'		SHEET NO. 7 of 28	

TRANSYSTEMS
245 North Waco, Suite 400
Wichita, Kansas 67202