


DATE	
BY	
REFERENCES NOTED	
REFERENCES CHECKED	

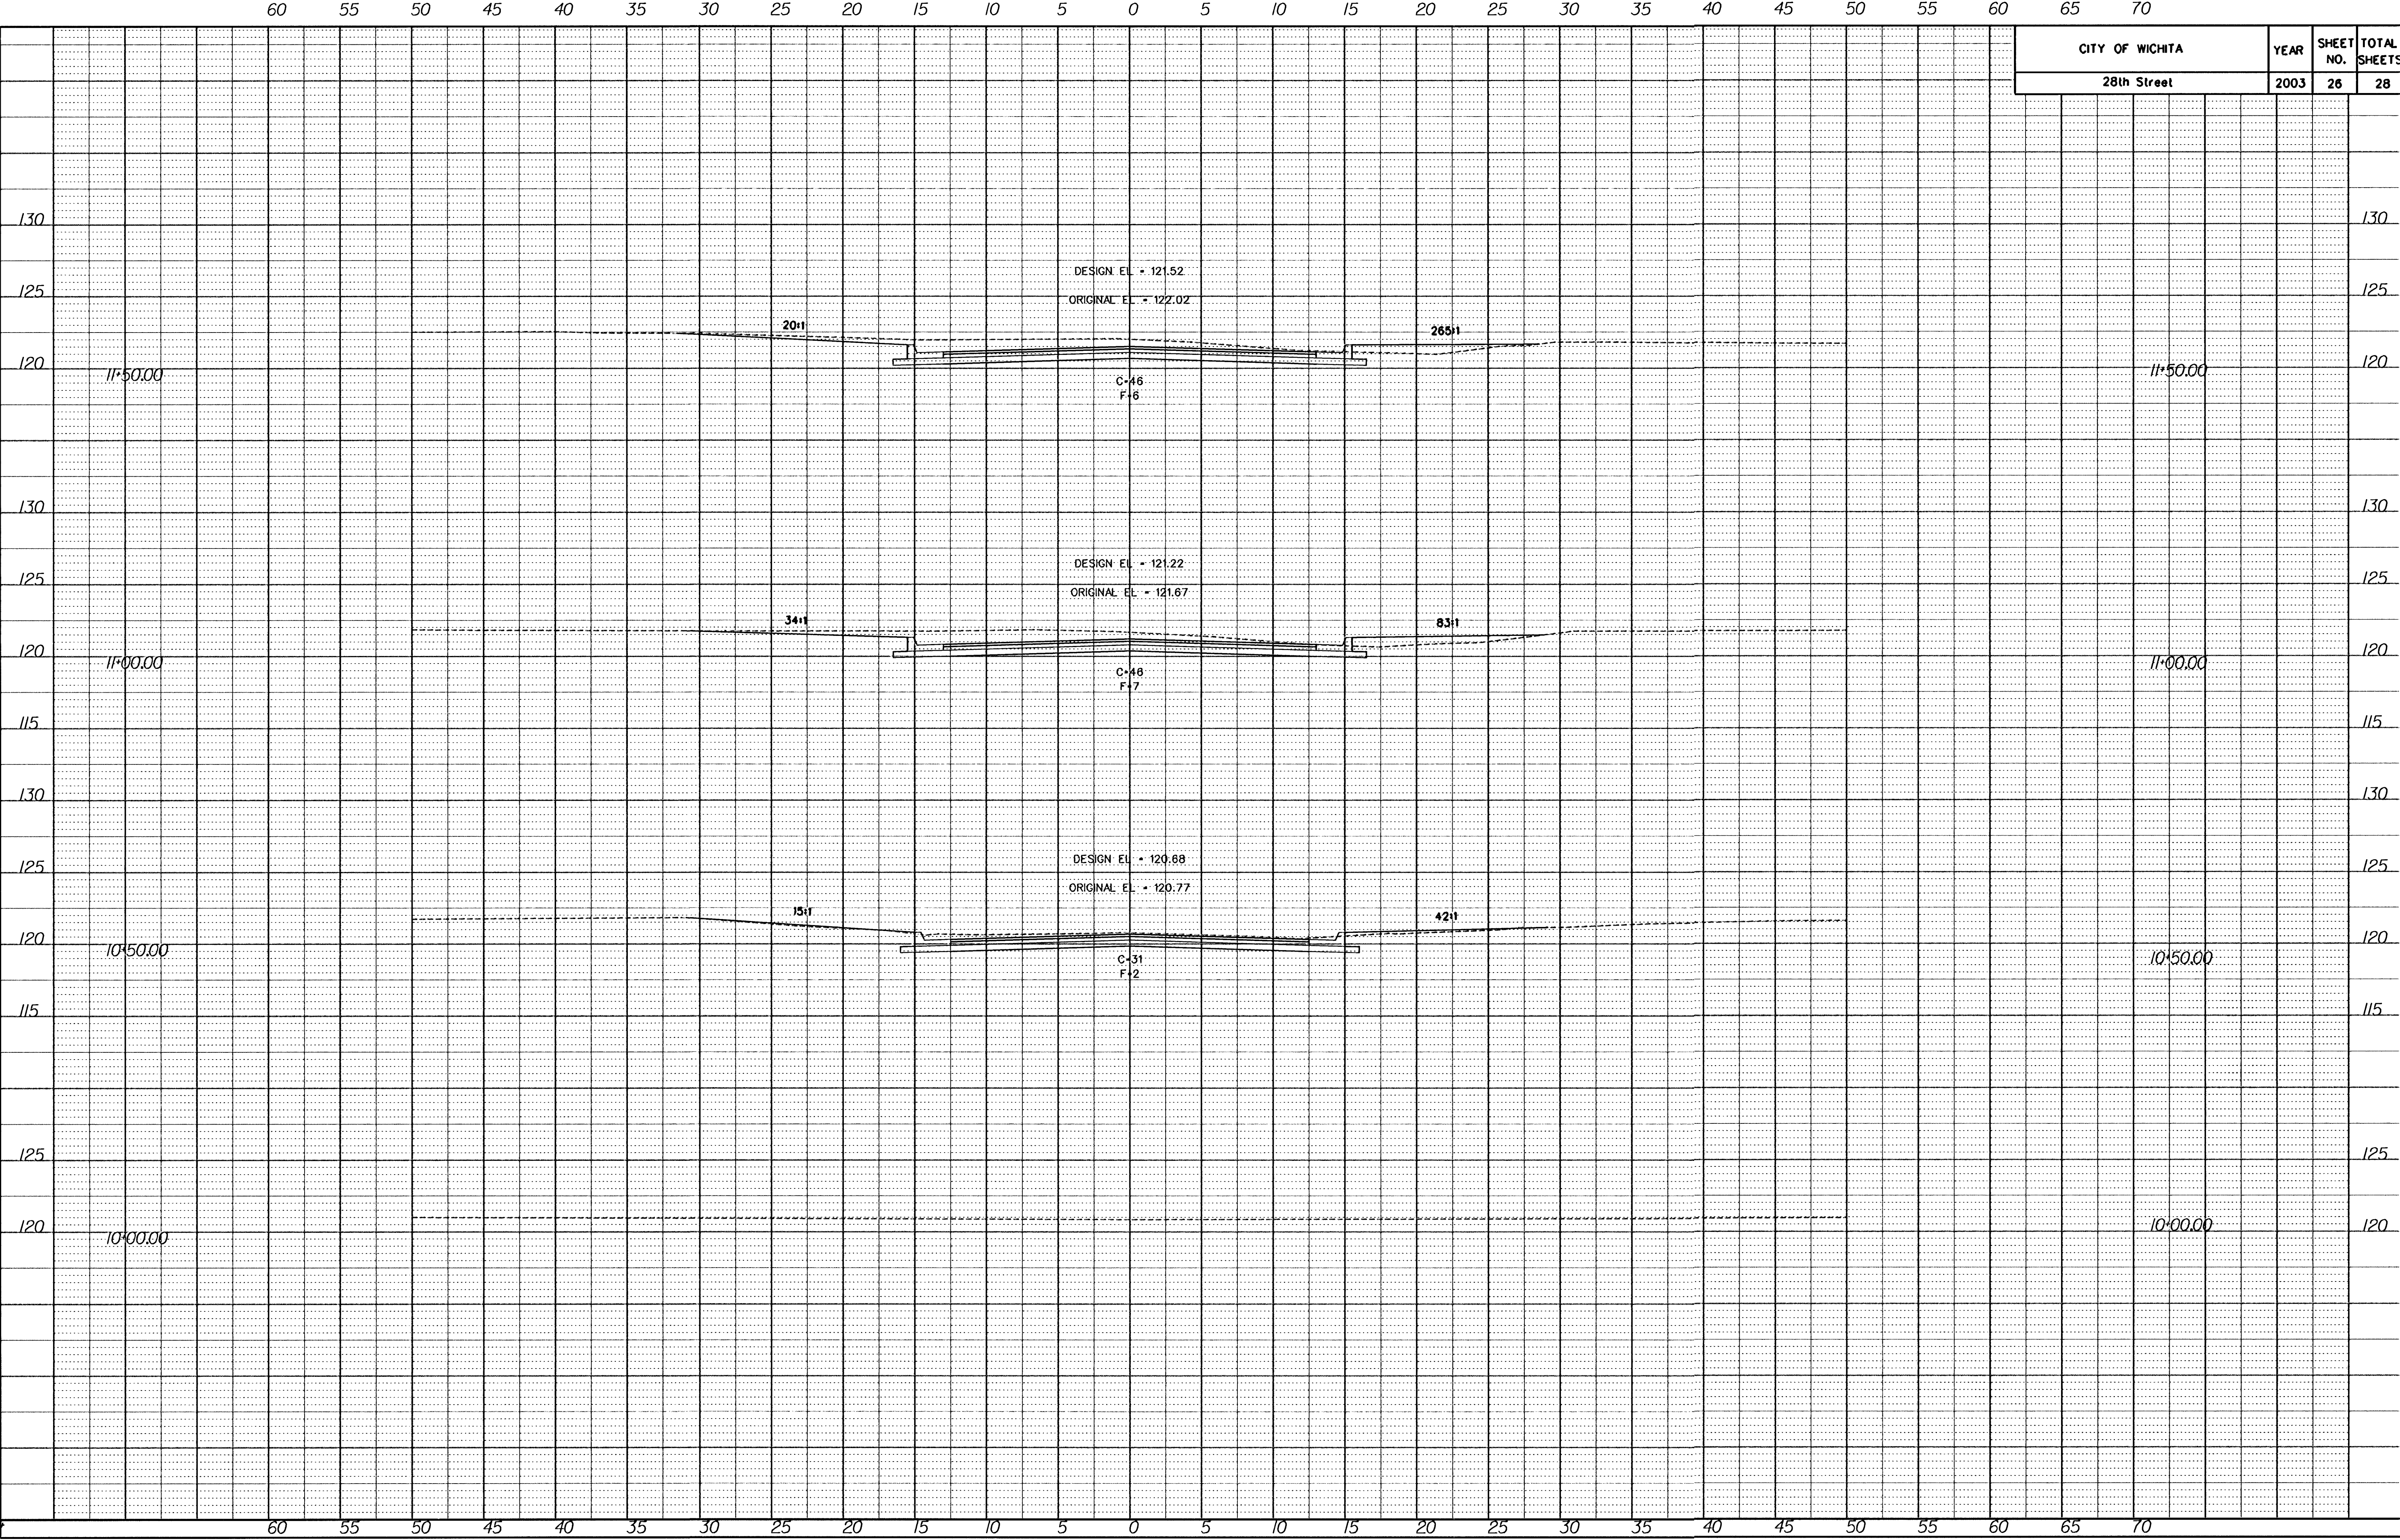

CITY OF WICHITA	YEAR	SHEET NO.	TOTAL SHEETS
28th Street	2003	26	28