


BENCHMARK:
 City of Wichita benchmark at
 the SE corner of intersection
 of 135th Street West and 13th
 Street North.
 Elev. = 167.83 (City Datum)

Scale: 1" = 20'
 • = Iron

P.V.I.
 Elev. = 177.80
 34' V.C.

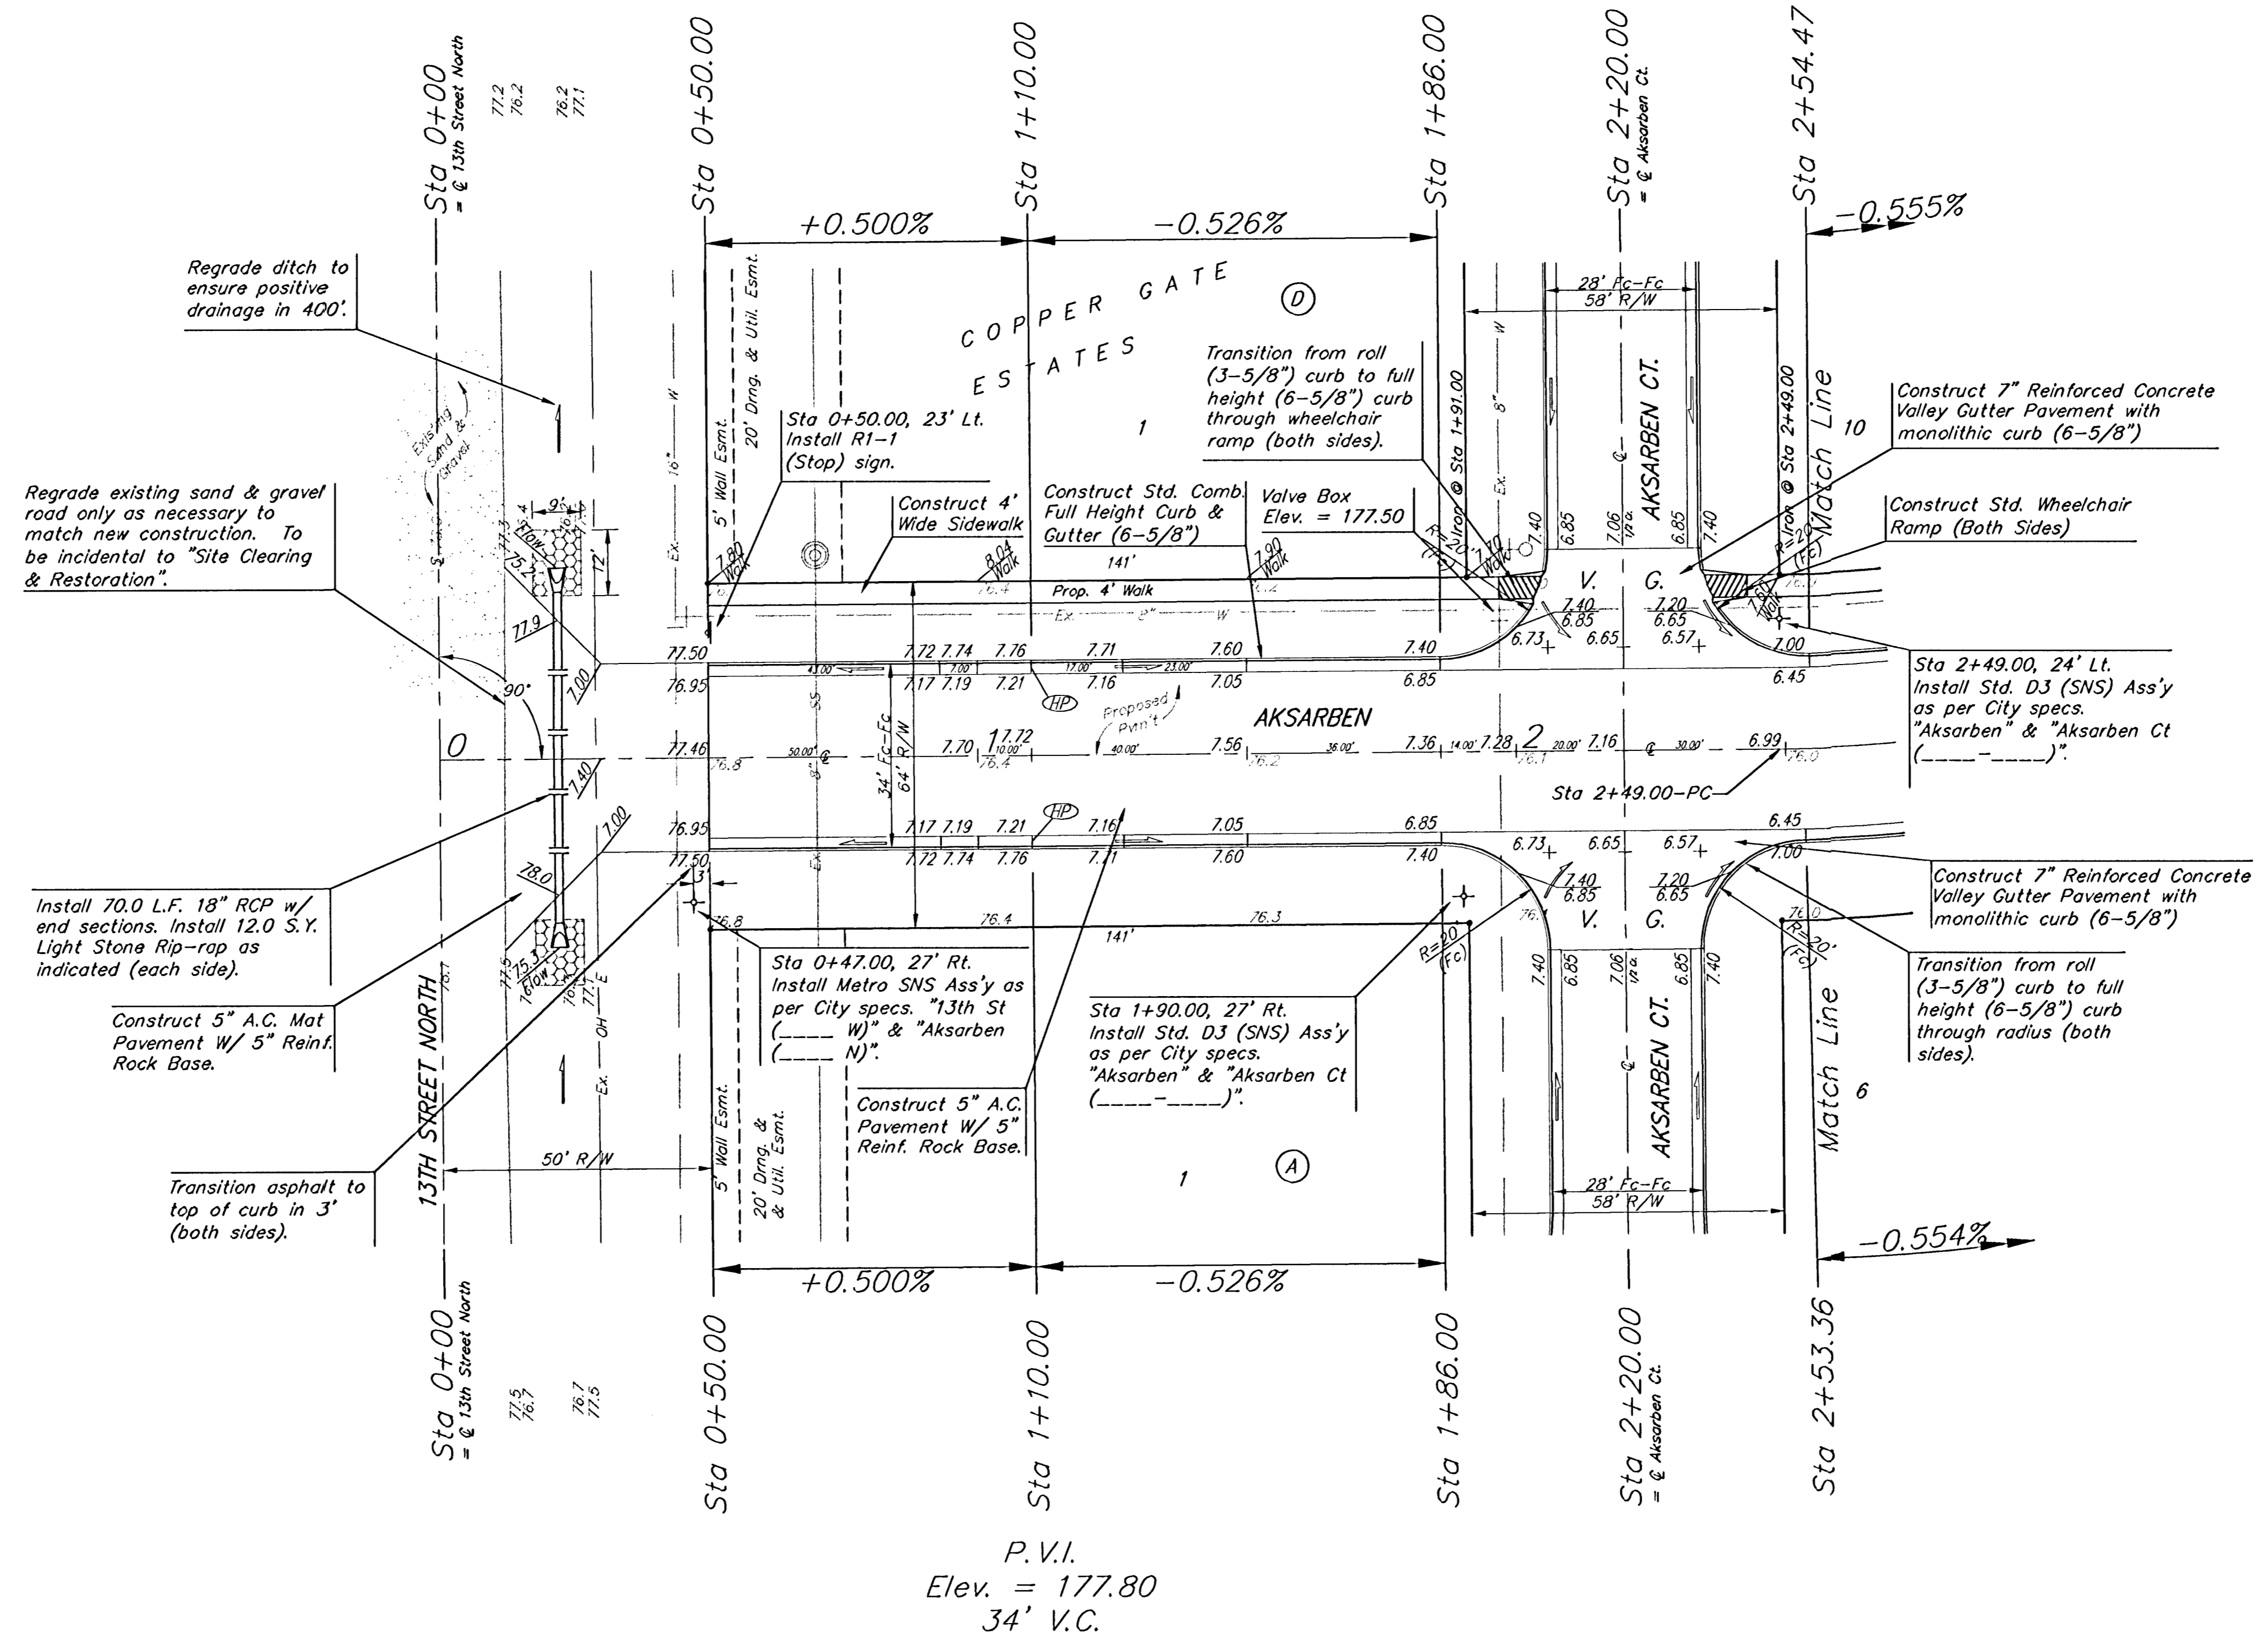

P.V.I.
 Elev. = 177.80
 34' V.C.

COPPER GATE ESTATES - PHASE I
AKSARBEN
 STA 0+00 TO STA 2+53.36

BAUGHMAN COMPANY P.A.
 ENGINEERING, SURVEYING, & PLANNING
 316-282-7271 • 315 ELLIS • WICHITA, KANSAS 67211

PROJECT NUMBER
472-83689

DESIGN BLP	DRAWN TMS	APPROVED	DATE 4/30/03	SCALE Noted
---------------	--------------	----------	-----------------	----------------

SHEET **6** OF **32**

CopperGate/SST 02-10-E432