


BENCHMARK:
 City of Wichita benchmark at
 the SE corner of intersection
 of 135th Street West and 13th
 Street North.
 Elev. = 167.83 (City Datum)

Scale: 1" = 20'
 • = Iron

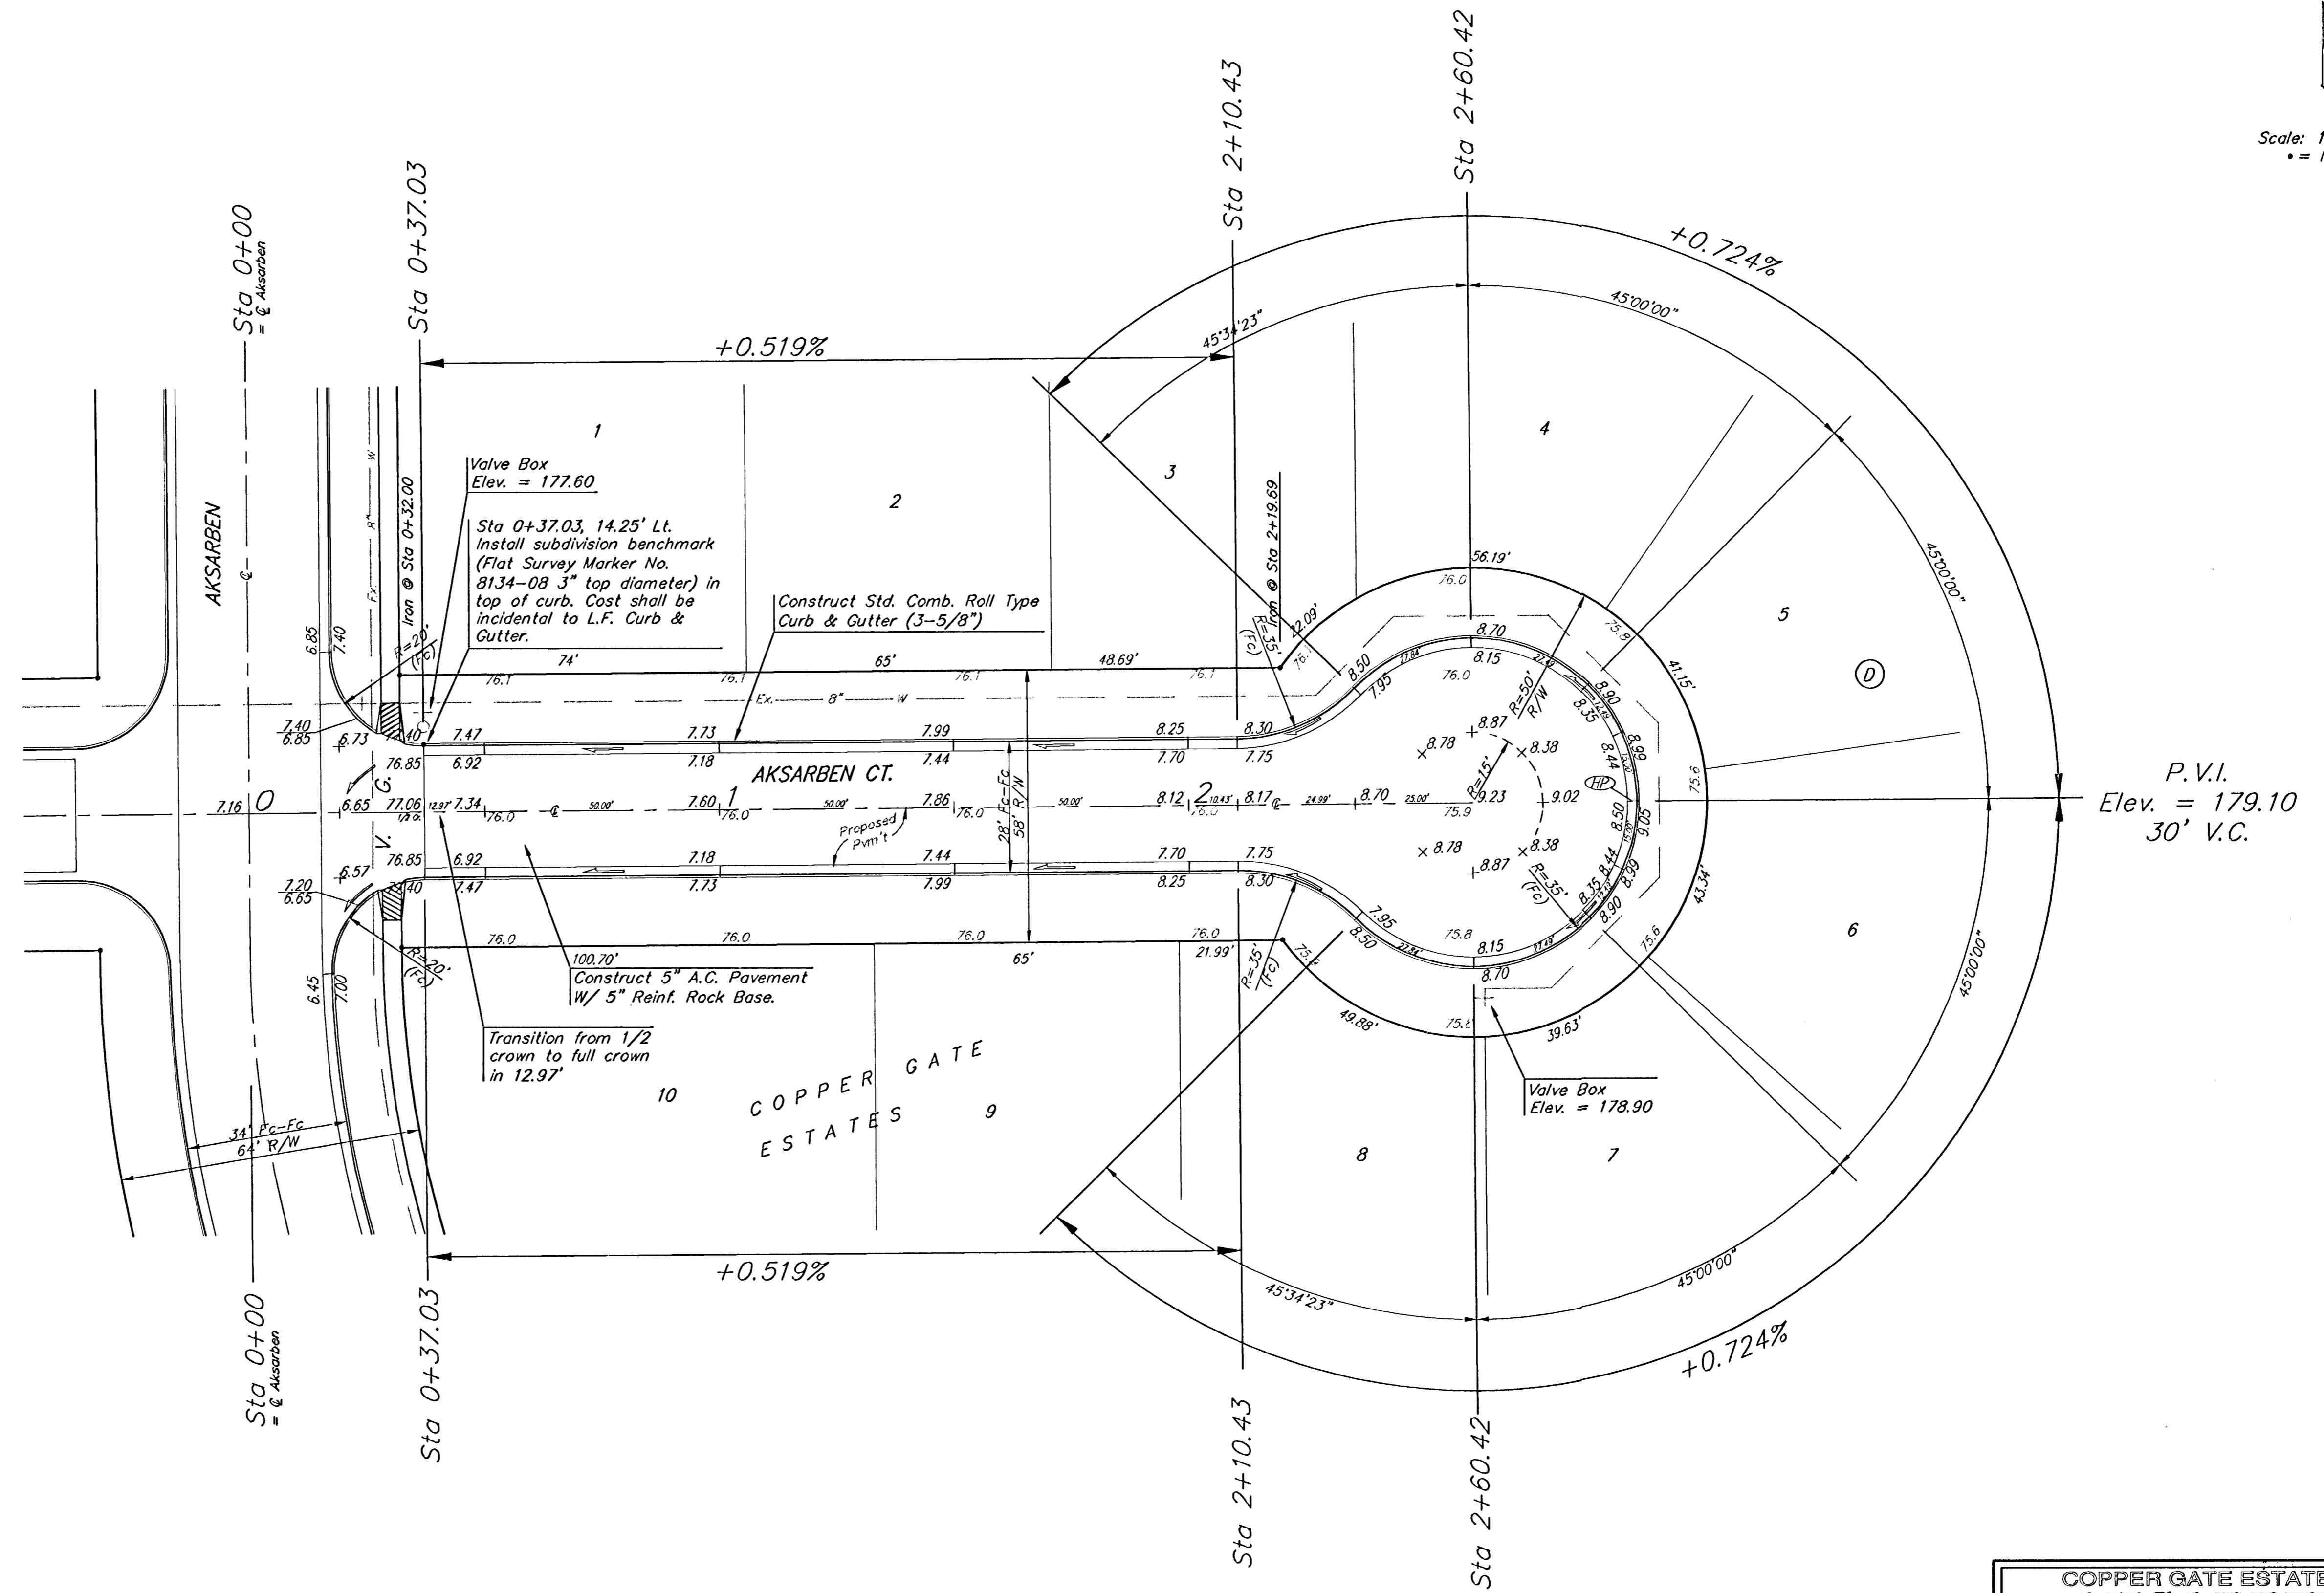

P.V.I.
 Elev. = 179.10
 30' V.C.

NOTE: ROLL TYPE CURB & GUTTER TO BE CONSTRUCTED ON THE PAVEMENT SHOWN ON THIS SHEET. TOP OF CURB ELEVATIONS ARE GIVEN FOR FULL HEIGHT CURB.

COPPER GATE ESTATES - PHASE I
AKSARBEN CT.
 LOTS 1-10, BLOCK D

BAUGHMAN COMPANY P.A.
 ENGINEERING, SURVEYING, & PLANNING
 316-282-7271 • 313 ELLIS • WICHITA, KANSAS 67211

PROJECT NUMBER
472-83689

DESIGN BLP	DRAWN TMS	APPROVED	DATE 4/30/03	SCALE Noted
---------------	--------------	----------	-----------------	----------------

SHEET
12
 OF
32

CopperGate/S17.02-10-E432