



BENCHMARKS:
 BM #1: Small RR spike in NW face of PP, 5.4' NW of the most westerly corner of Lot 1, Block A, Grace Park Addition.
 Elev. = 158.64 City Datum

BM #2: "□" on top of curb SE corner of Res. "G", Cedarview Addition.
 Elev. = 161.87 City Datum

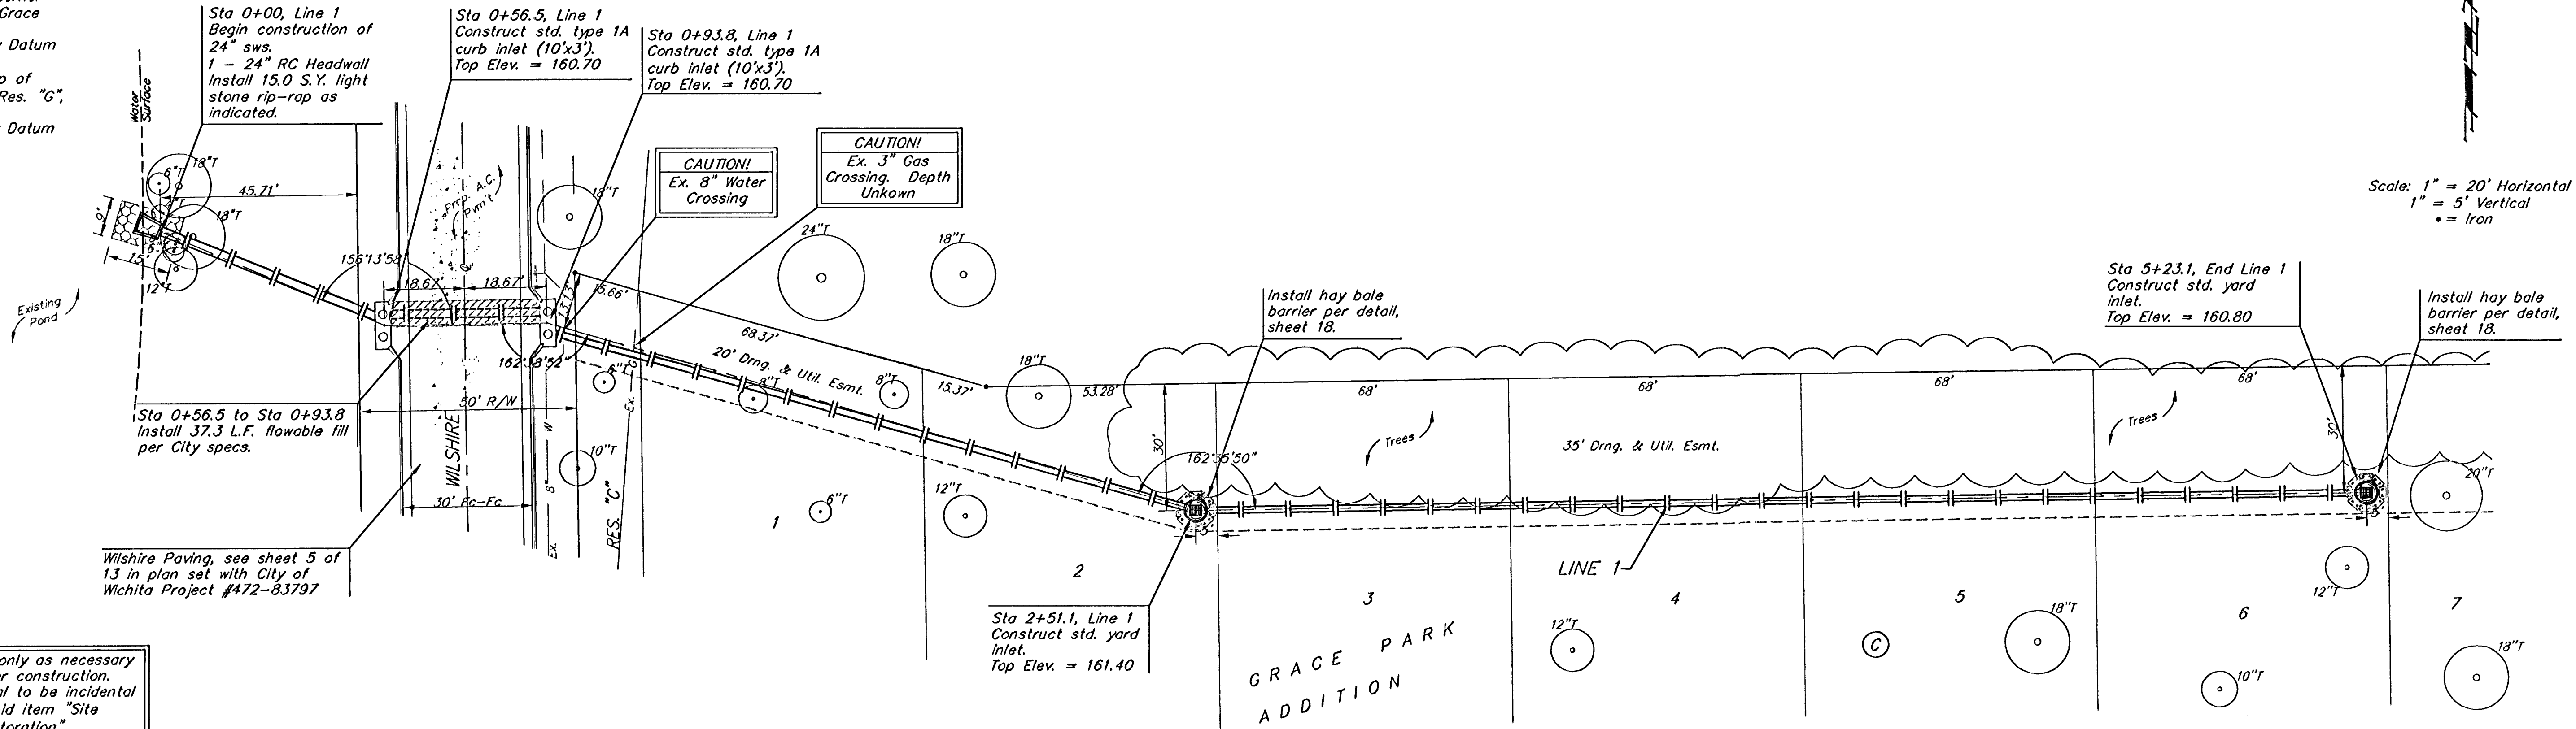

Scale: 1" = 20' Horizontal
 1" = 5' Vertical
 • = Iron

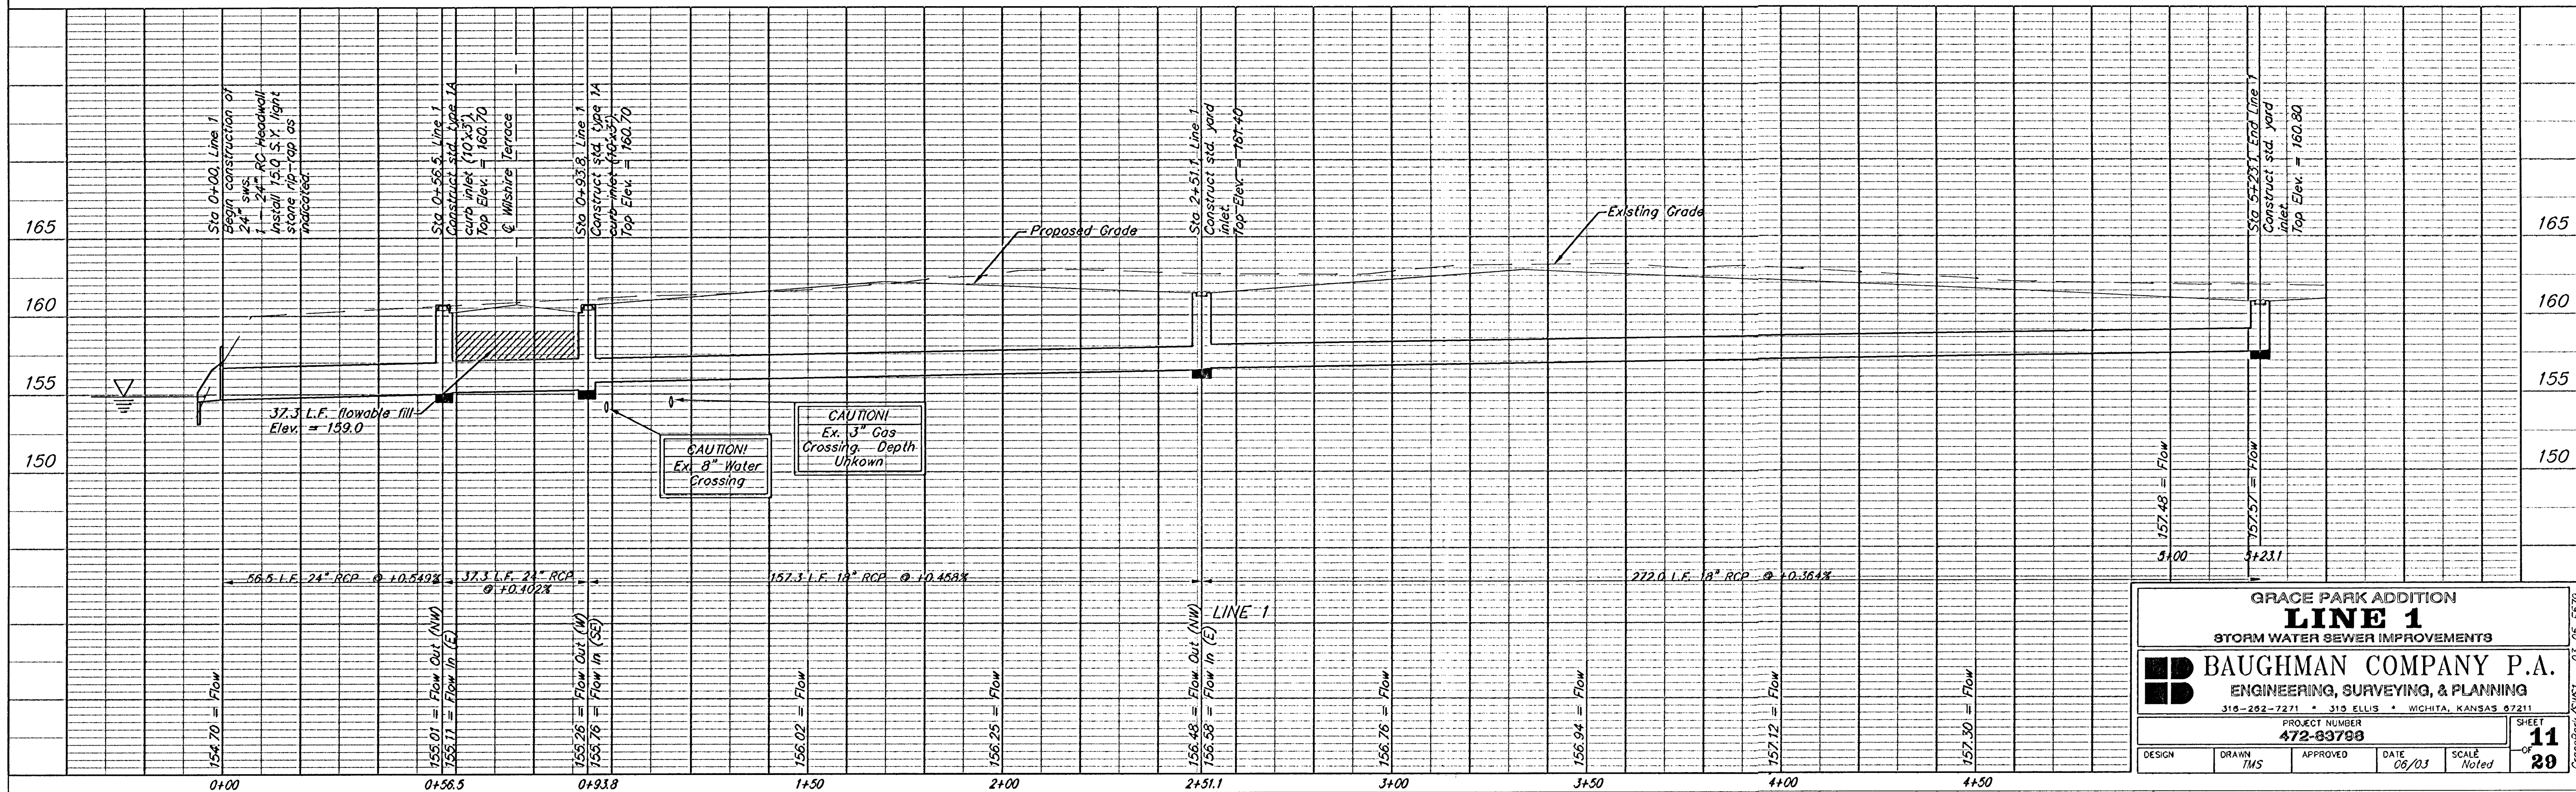

GRACE PARK ADDITION
LINE 1
 STORM WATER SEWER IMPROVEMENTS

BAUGHMAN COMPANY P.A.
 ENGINEERING, SURVEYING, & PLANNING

318-292-7271 • 313 ELLIS • WICHITA, KANSAS 67211

PROJECT NUMBER
472-83798

DESIGN DRAWN TMS APPROVED DATE 06/03 SCALE Noted

SHEET
11
 OF
20