



CUL-DE-SAC


14+29.37

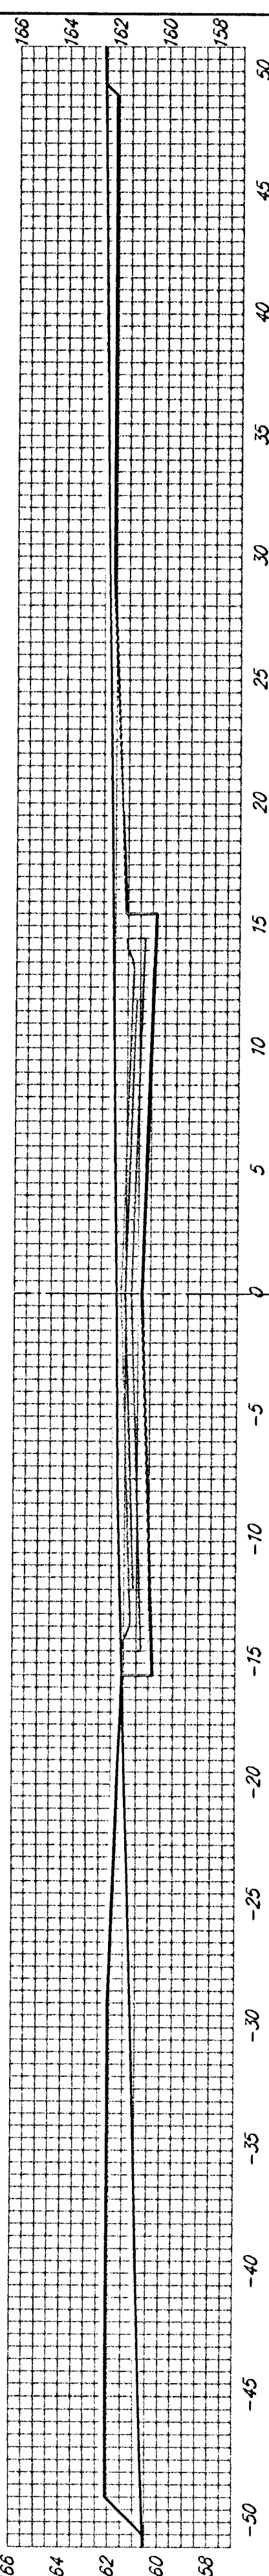

14+00

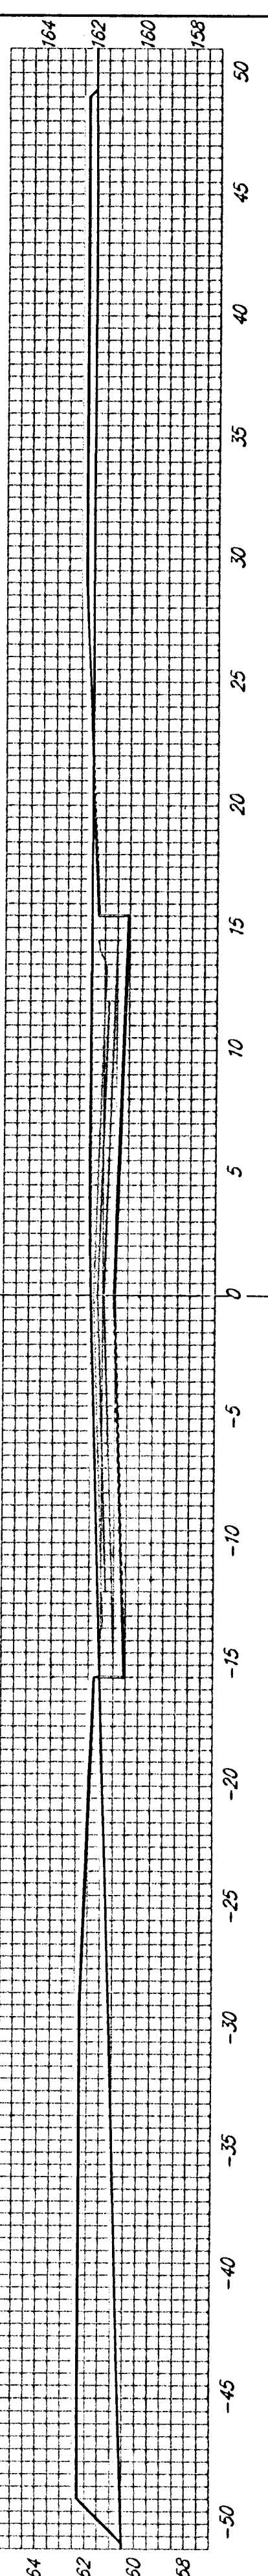

13+50

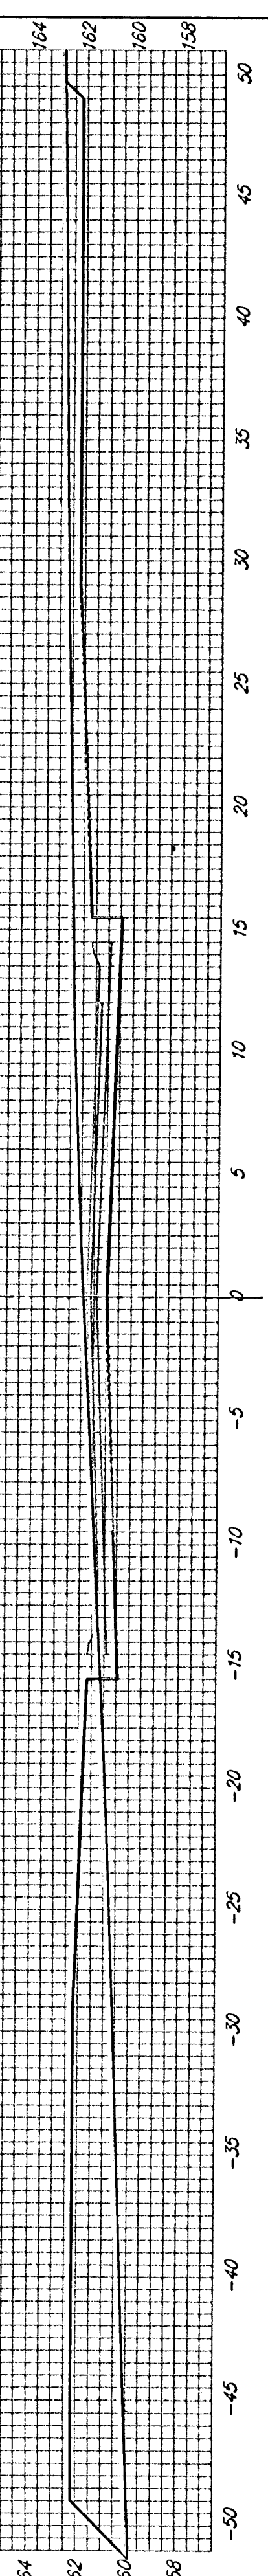

13+00

