
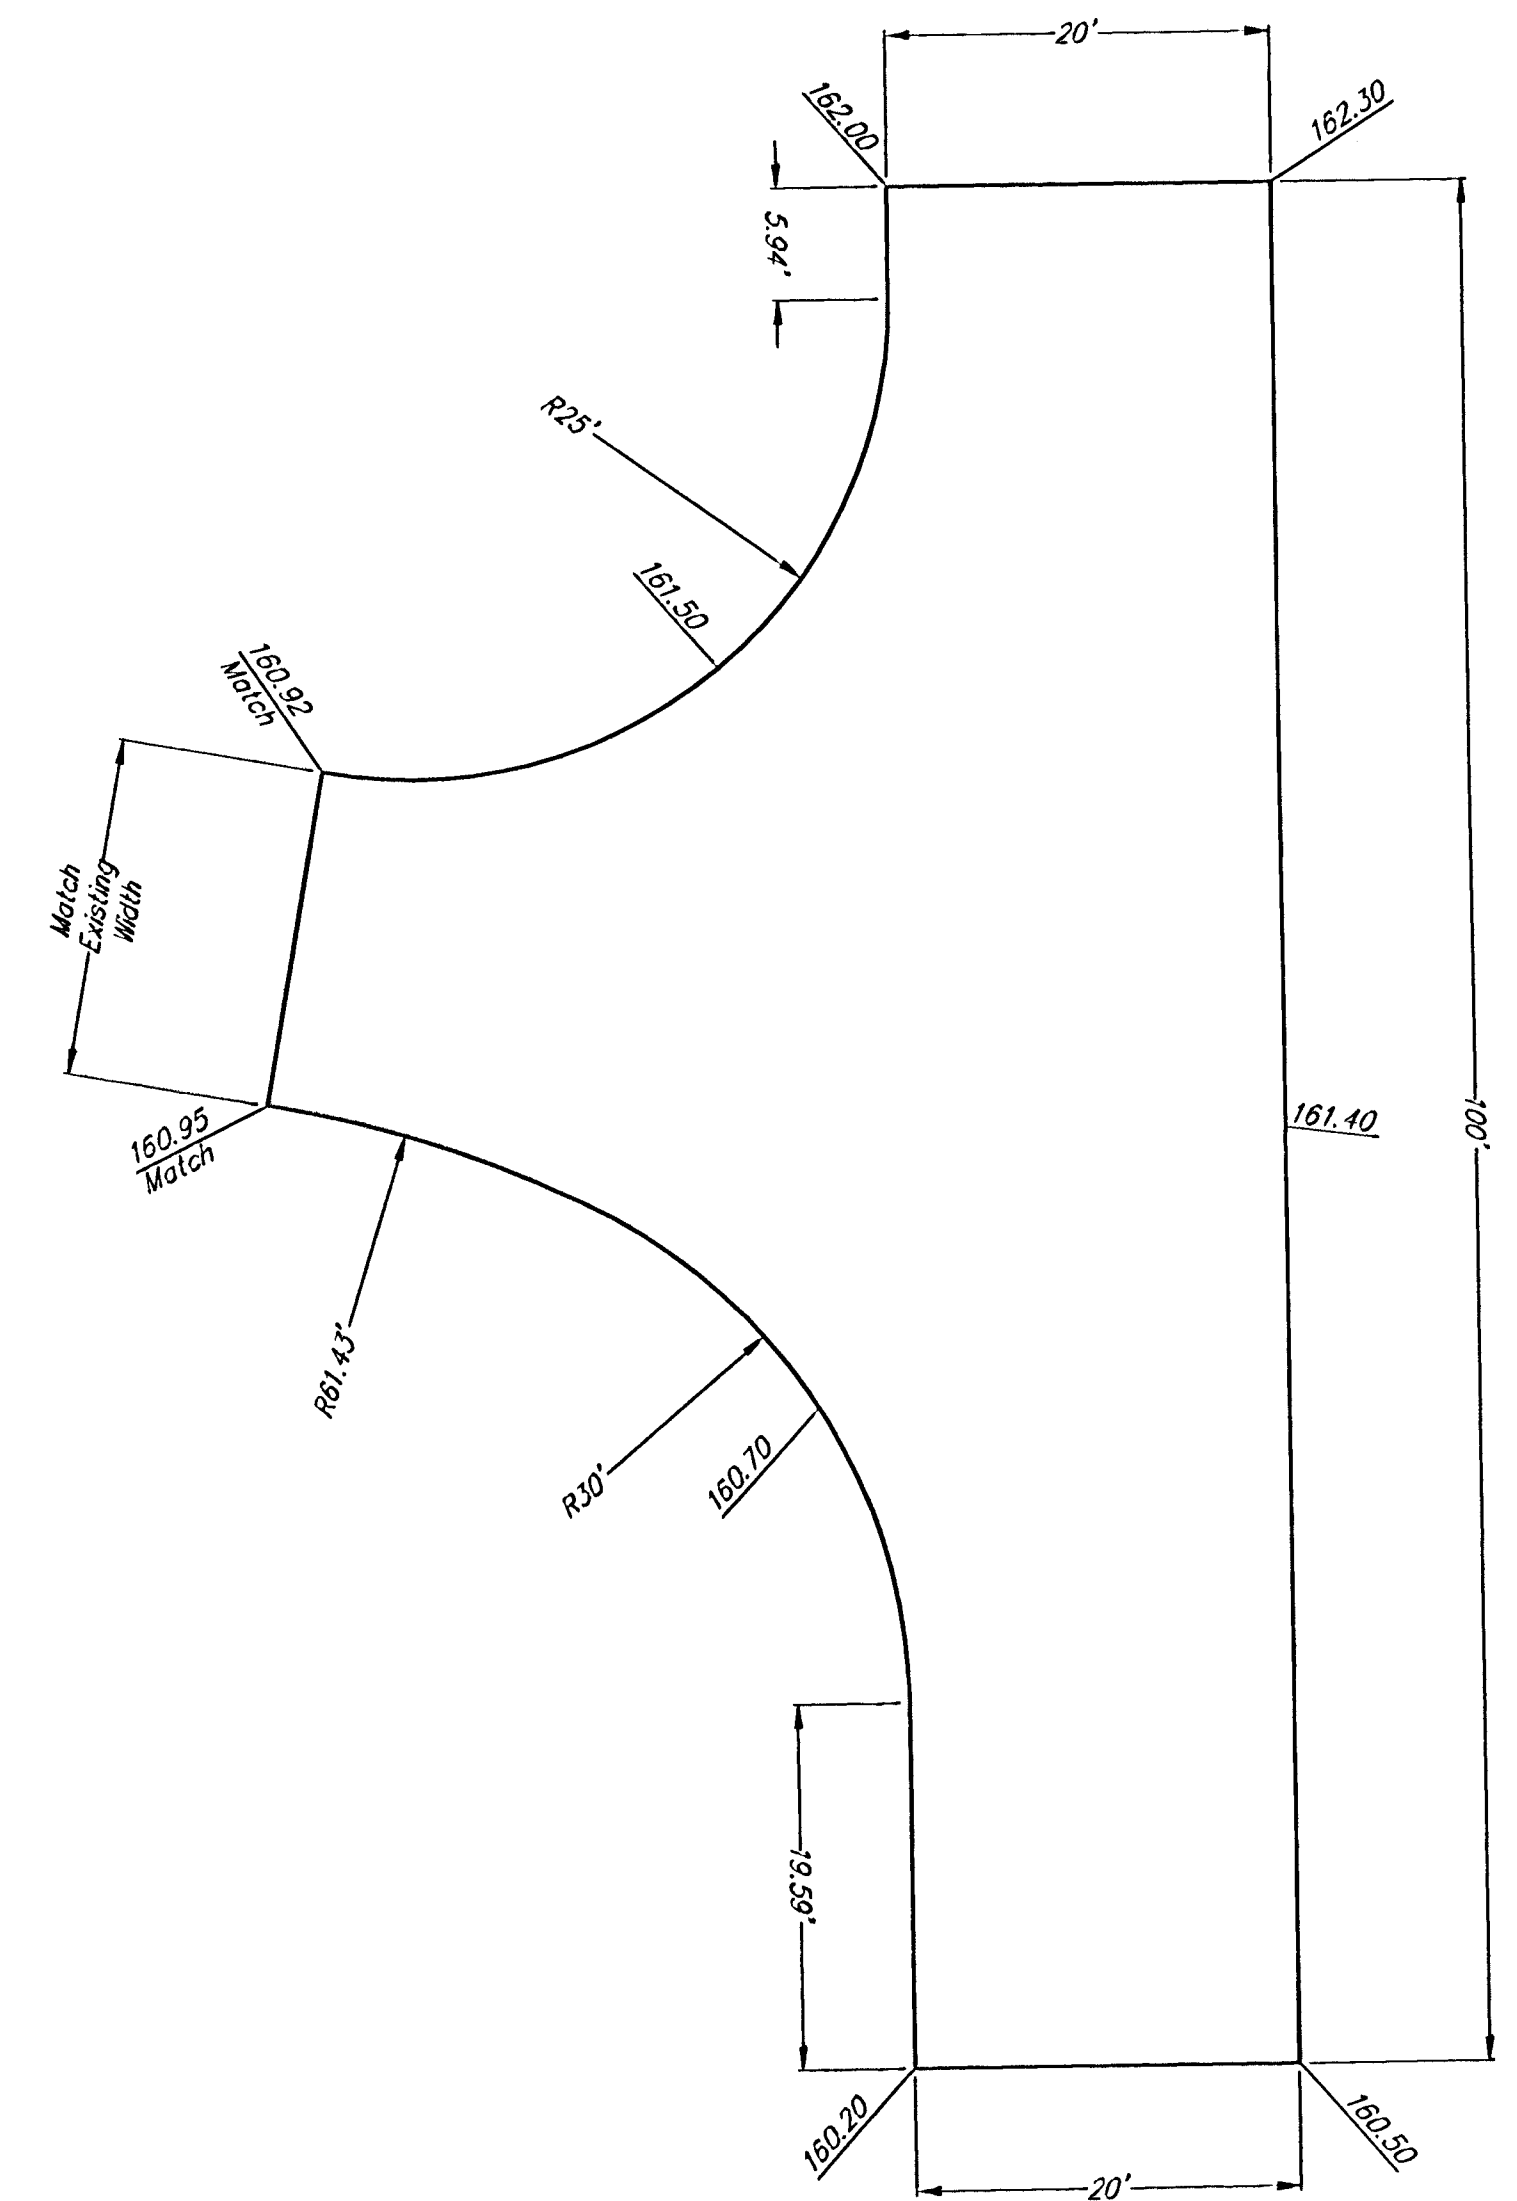


BM #1: Small RR spike in NW face of PP, 5.4' NW of the most westerly corner of Lot 1, Block A, Grace Park Addition.
Elev. = 158.64 City Datum

BM #2: "□" on top of curb SE corner of Res. "G", Cedarview Addition.
Elev. = 161.87 City Datum

BM #3: "□" Centerline face of Curb Inlet, South side of Lincoln and Bedford Ct. extended North.
Elev. = 163.78

Scale: 1" = 20'
• = Iron

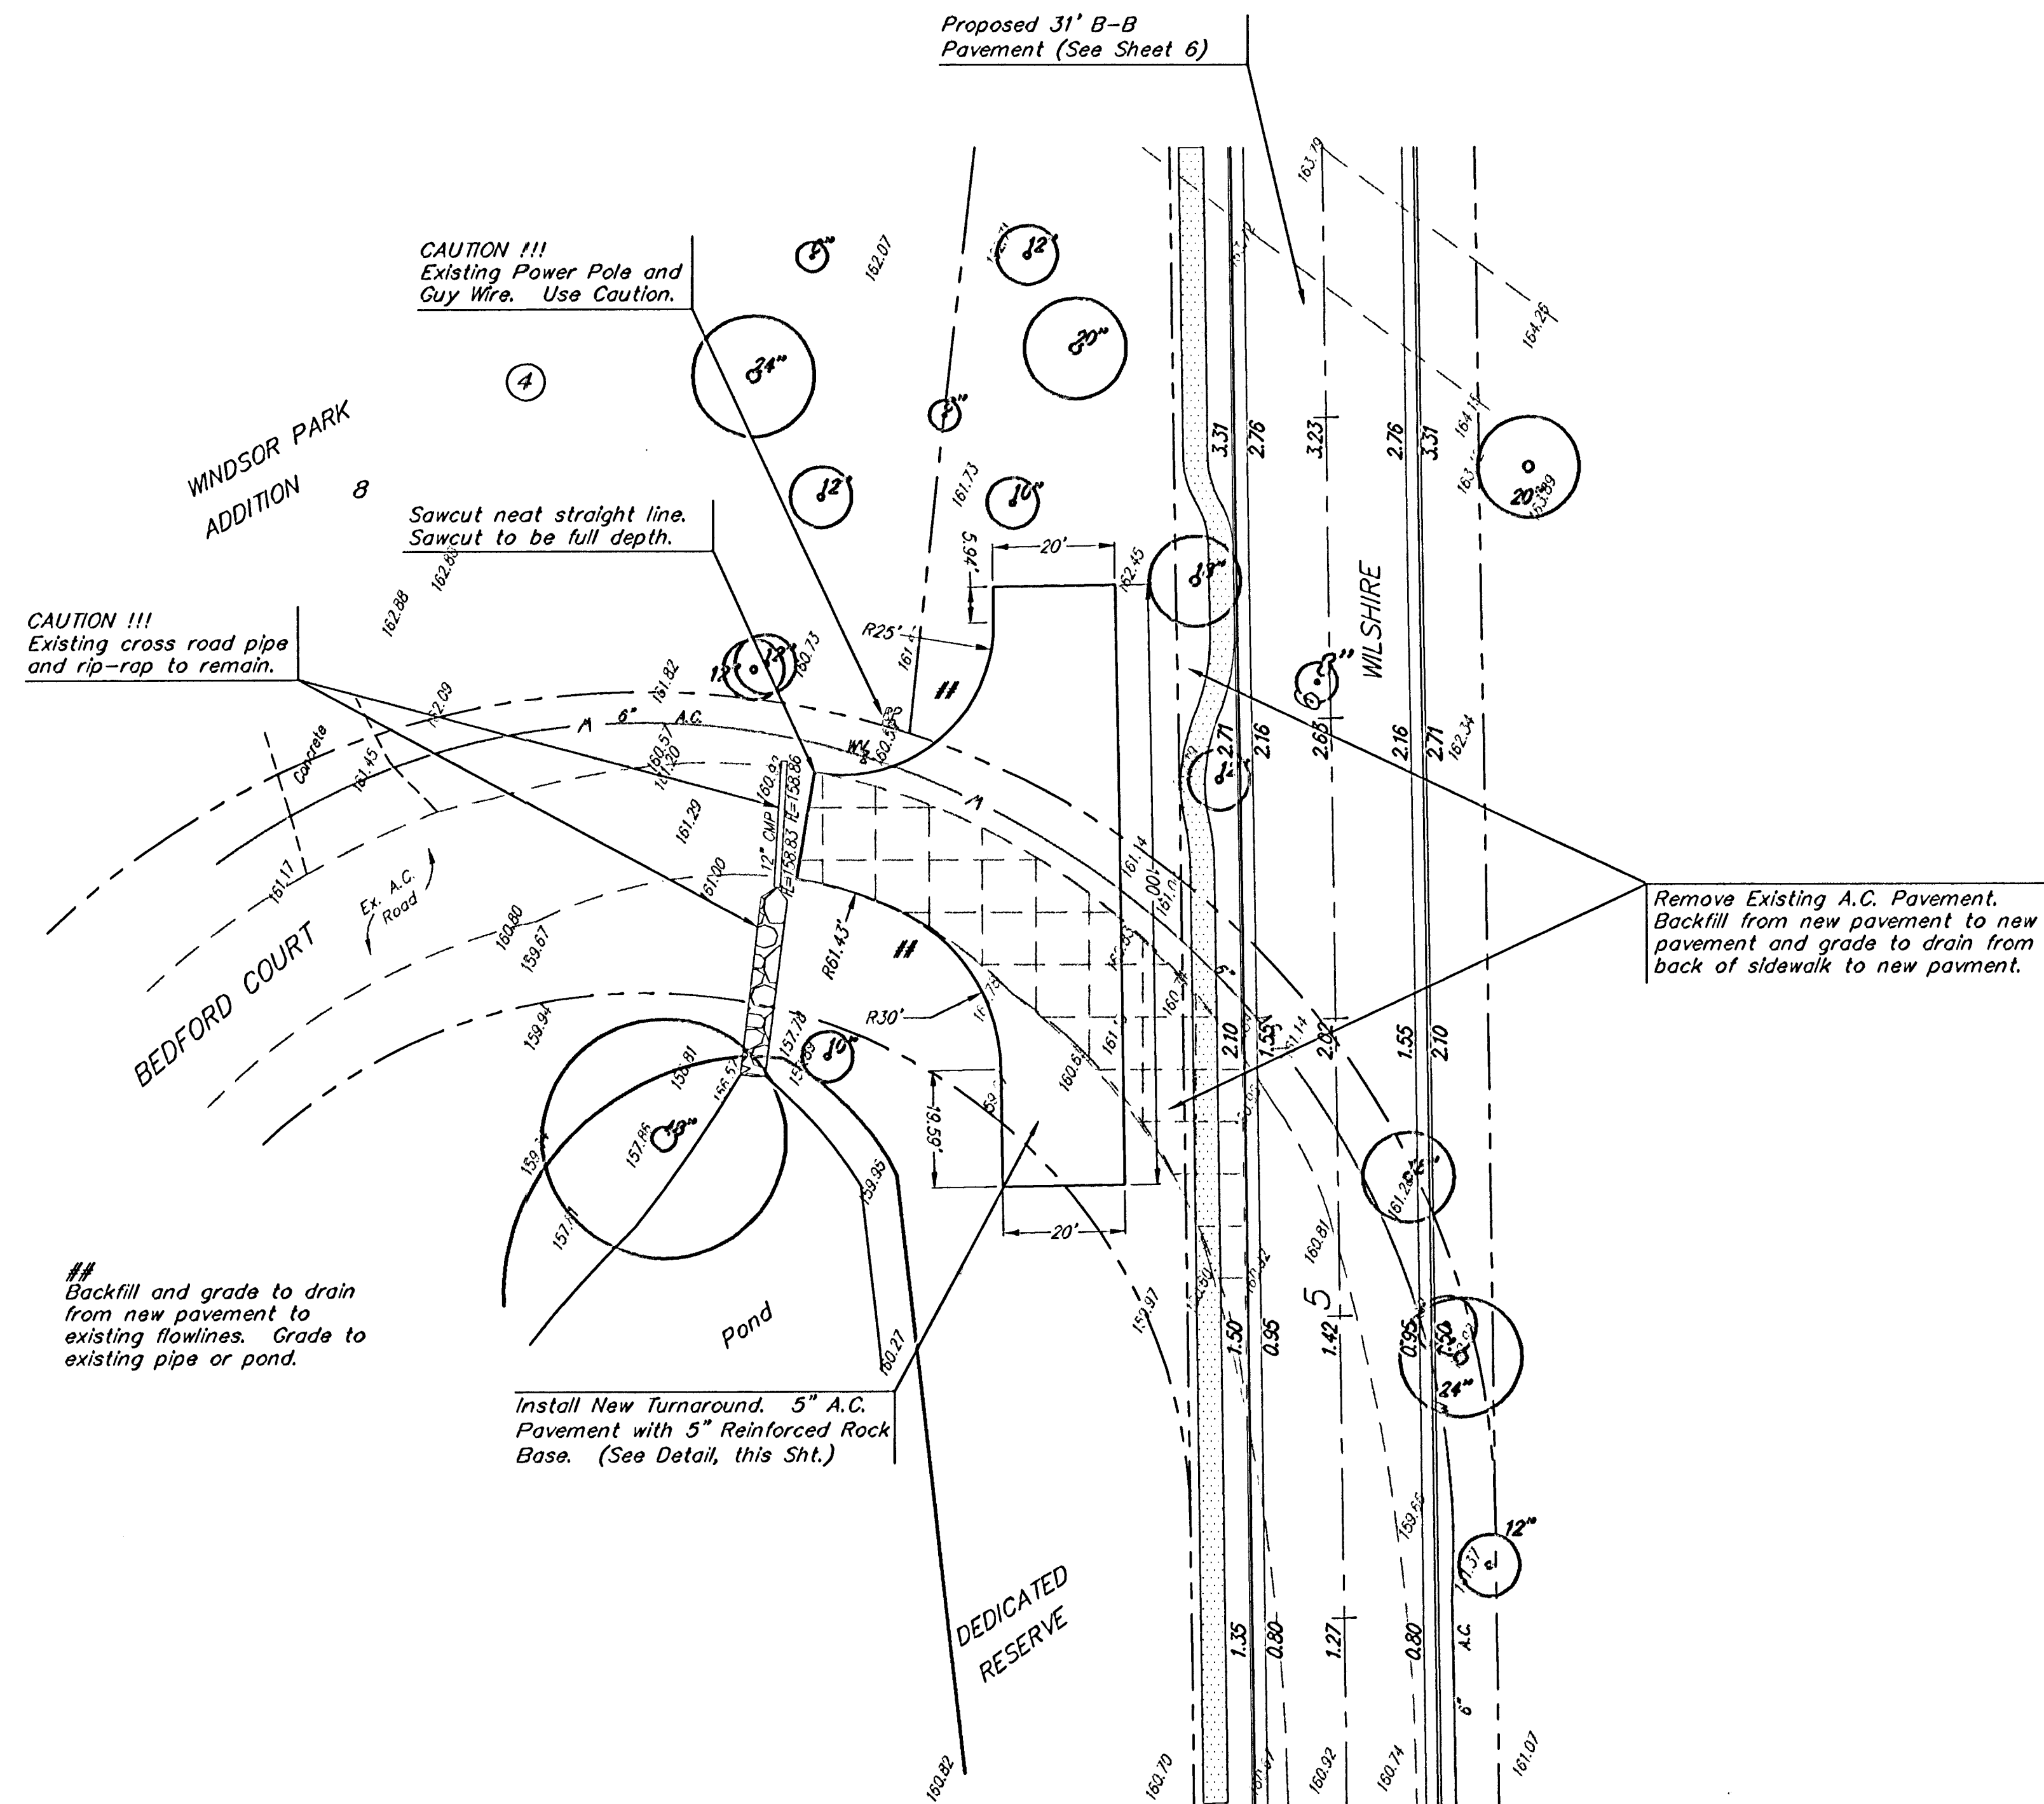

New Turnaround Detail

Remove trees only as necessary for street construction. Cost of removal to be incidental to lump sum bid item "Site Clearing & Restoration".

GRACE PARK ADDITION
HAMMERHEAD #2
BEDFORD COURT

BAUGHMAN COMPANY P.A.
ENGINEERING, SURVEYING, & PLANNING
318-282-7271 • 319 ELLIS • WICHITA, KANSAS 67211

DESIGN MWS	DRAWN MWS	APPROVED	DATE 06/03	SCALE Noted	PROJECT NUMBER 472-83797	SHEET 8 OF 13
---------------	--------------	----------	---------------	----------------	------------------------------------	--------------------------------------

Grace Park/Power 03-05-E580