


Subdivision Bench Marks				
No.	Street and Station	From CL	Description	Elevation
5	Andrea, Sta. 4+77.38	17.25' Rt.	Top of Curb at the Southwest end of return of the Valley Cutter at the intersection of Andrea & Andrea Ct. Top of Curb in front of Fire Hydrant.	

Subdivision Bench Marks shall be "Flat Survey Markers No. 8134-08 3" top diameter" provided by Kansas Blue Print Co., Inc. Bench mark installation cost to be subsidiary to curb & gutter.

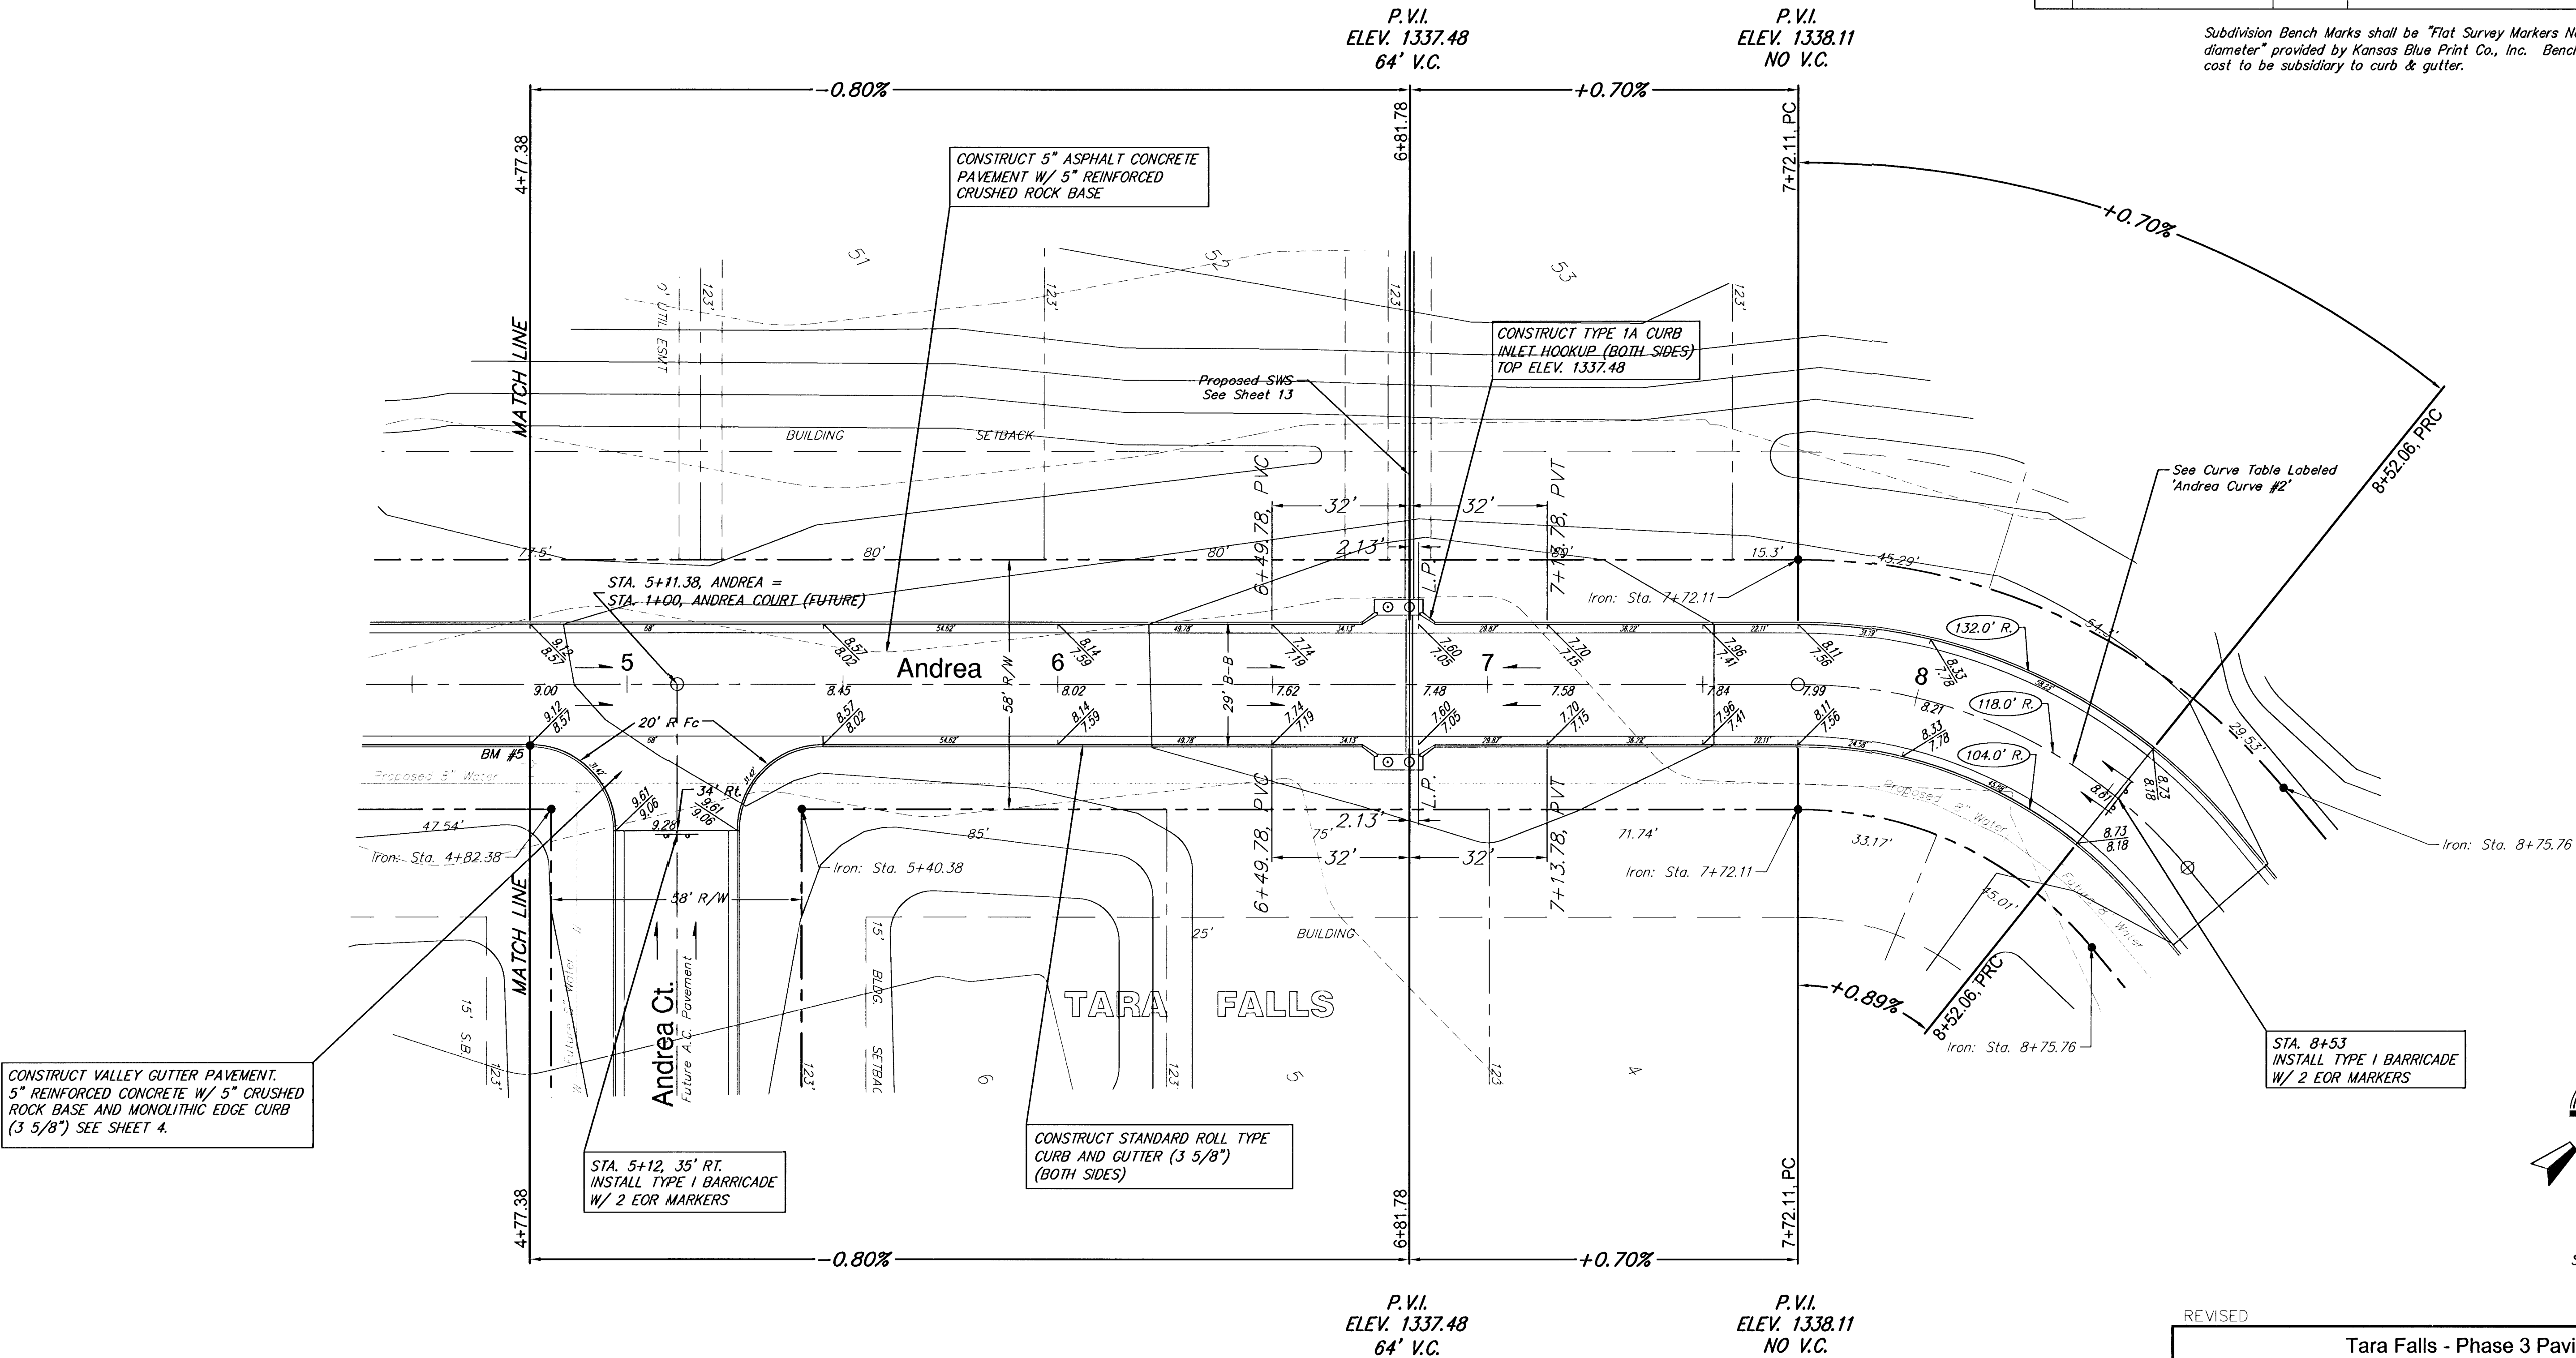

Andrea Curve #2					
Curve Data Based on Centerline					
Rad. = 118.0' Delta = 38°49'01" Tangent = 41.57'					
Arc = 79.95' L.C. = 78.42' Def/Ft. = 14.56546 Min.					
		FACE CHORD LENGTHS			
Station	Arc	8 Lt.	8 Rt.	Defl.	T. Defl.
7+72.11	-	-	-	0°00'00"	0°00'00"
7+75.00	2.89'	3.43'	2.35'	0°42'05"	0°42'05"
8+00.00	25.00'	29.60'	20.30'	6°04'08"	6°46'14"
8+25.00	25.00'	29.60'	20.30'	6°04'08"	12°50'22"
8+52.06	27.06'	32.03'	21.96'	6°34'08"	19°24'30"

NOTE: ROLL TYPE CURB AND GUTTER TO BE CONSTRUCTED ALONG PAVEMENT DEPICTED ON THIS SHEET

REVISED
Tara Falls - Phase 3 Paving
Andrea - Sta. 4+77.38 to Sta. 8+52.06
WICHITA, KANSAS

Ruggles & Bohm, P.A.
Engineering, Surveying, Land Planning
924 North Main
Wichita, Kansas 67203
www.rbkansas.com
(316) 264-8008
(316) 264-4621 fax
E-mail: info@rbkansas.com

DRAWING FILE
Phase 3 Pav...Paving.dwg
PROJECT NUMBER
472-83648
DATE
02/26/03

DESIGN
MWS
DRAWN
MWS
REVIEW
UTILITY
SHEET
9
OF
35