


Subdivision Bench Marks

No.	Street and Station	From CL	Description	Elevation
4	Tara Falls, Sta. 12+45.01	17.25' Rt.	Top of Curb at the Southeast corner of the intersection of Tara Falls & Funston. Top of Curb in front of Fire Hydrant.	

Subdivision Bench Marks shall be "Flat Survey Markers No. 8134-08 3" top diameter" provided by Kansas Blue Print Co., Inc. Bench mark installation cost to be subsidiary to curb & gutter.

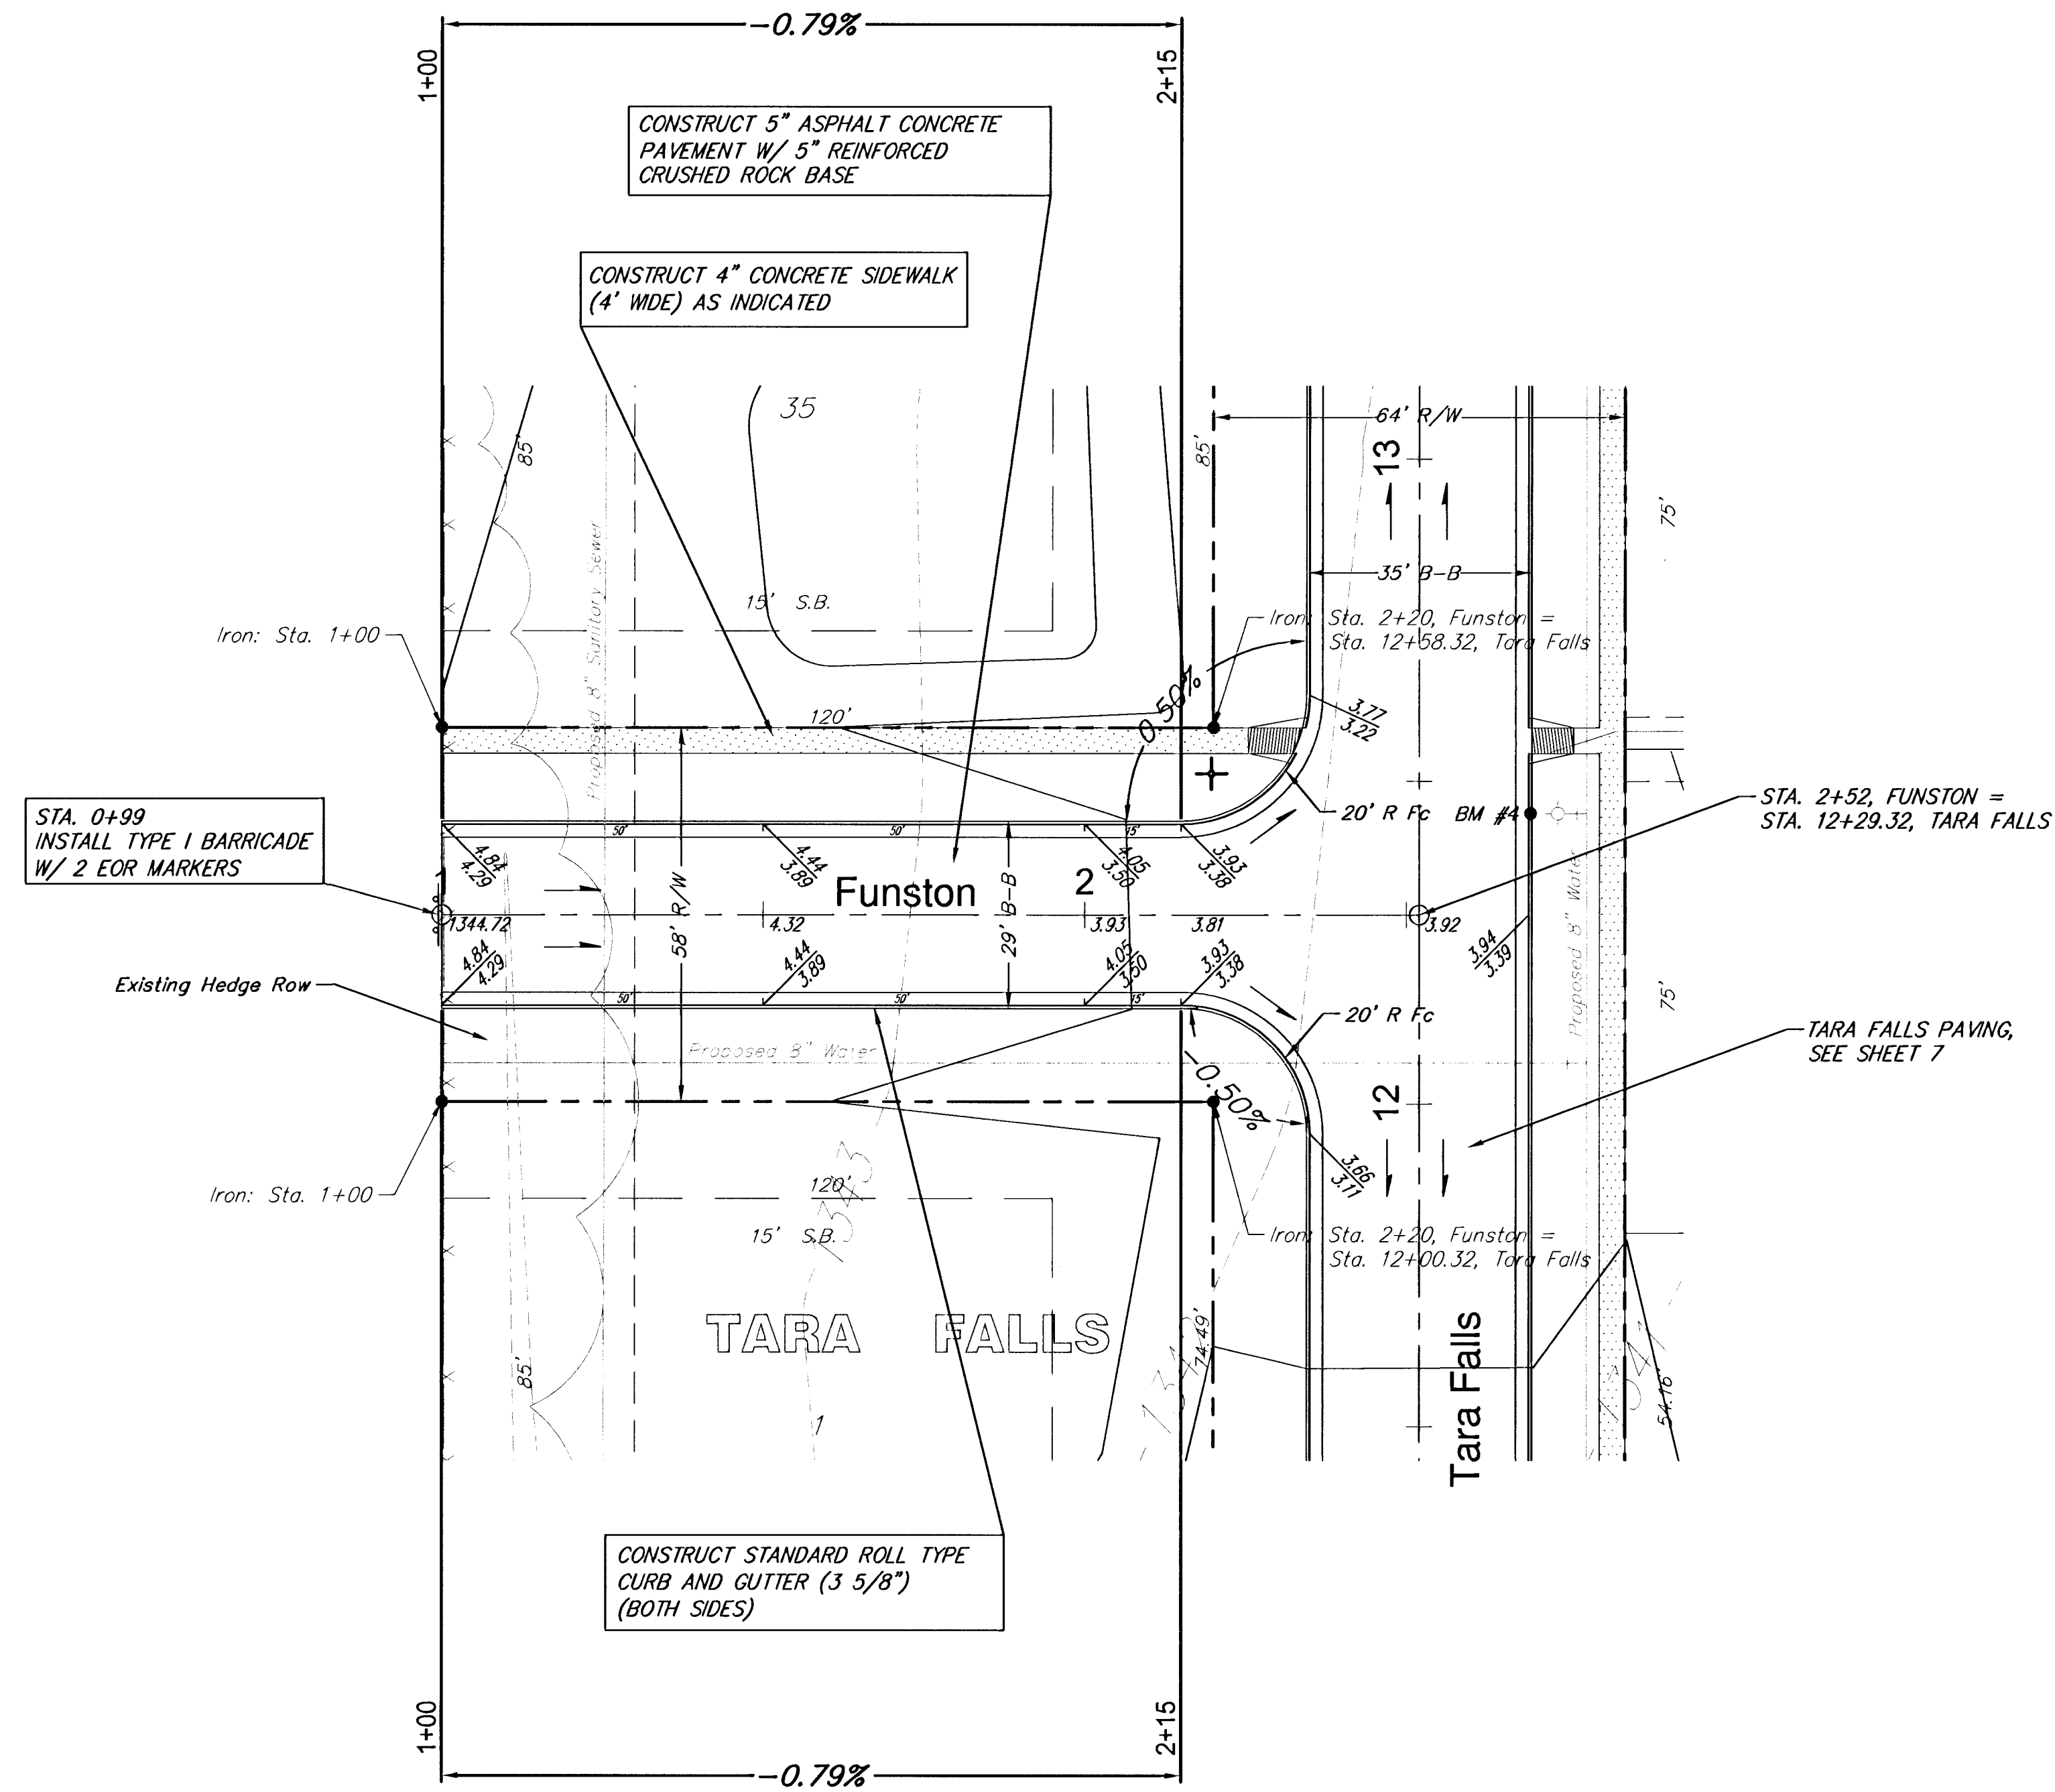

TRIM OR REMOVE TREES ONLY AS NECESSARY FOR CONSTRUCTION. SUBSIDIARY TO BID ITEM 'SITE CLEARING AND RESTORATION'.


NOTE: ROLL TYPE CURB AND GUTTER TO BE CONSTRUCTED ALONG PAVEMENT DEPICTED ON THIS SHEET



SCALE: 1" = 20'
● = IRON

REVISED

Tara Falls - Phase 3 Paving
Funston - Sta. 1+00 to Sta. 2+52
WICHITA, KANSAS

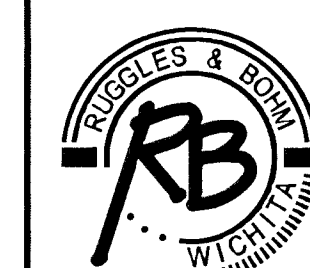

Ruggles & Bohm, P.A.
Engineering, Surveying, Land Planning
924 North Main
Wichita, Kansas 67203
www.rbkansas.com
(316) 264-8008
(316) 264-4621 fax
E-mail: info@rbkansas.com

DRAWING FILE: Phase 3 Pav...Paving.dwg
PROJECT NUMBER: 472-83648
DATE: 02/26/03

DESIGN	MWS	SHEET 10 OF 35
DRAWN	MWS	
REVIEW		
UTILITY		