


CONSTRUCT 5" ASPHALT CONCRETE PAVEMENT W/ 5" REINFORCED CRUSHED ROCK BASE


CONSTRUCT STANDARD ROLL TYPE CURB AND GUTTER (3 5/8") (BOTH SIDES)

Subdivision Bench Marks				
No.	Street and Station	From CL	Description	Elevation
3	Tara Falls, Sta. 9+05.35	17.25' Lt.	Top of Curb at the East end of return of the Valley Gutter at the intersection of Tara Falls and Tara Falls Ct.	

Subdivision Bench Marks shall be "Flat Survey Markers No. 8134-08 3" top diameter" provided by Kansas Blue Print Co., Inc. Bench mark installation cost to be subsidiary to curb & gutter.

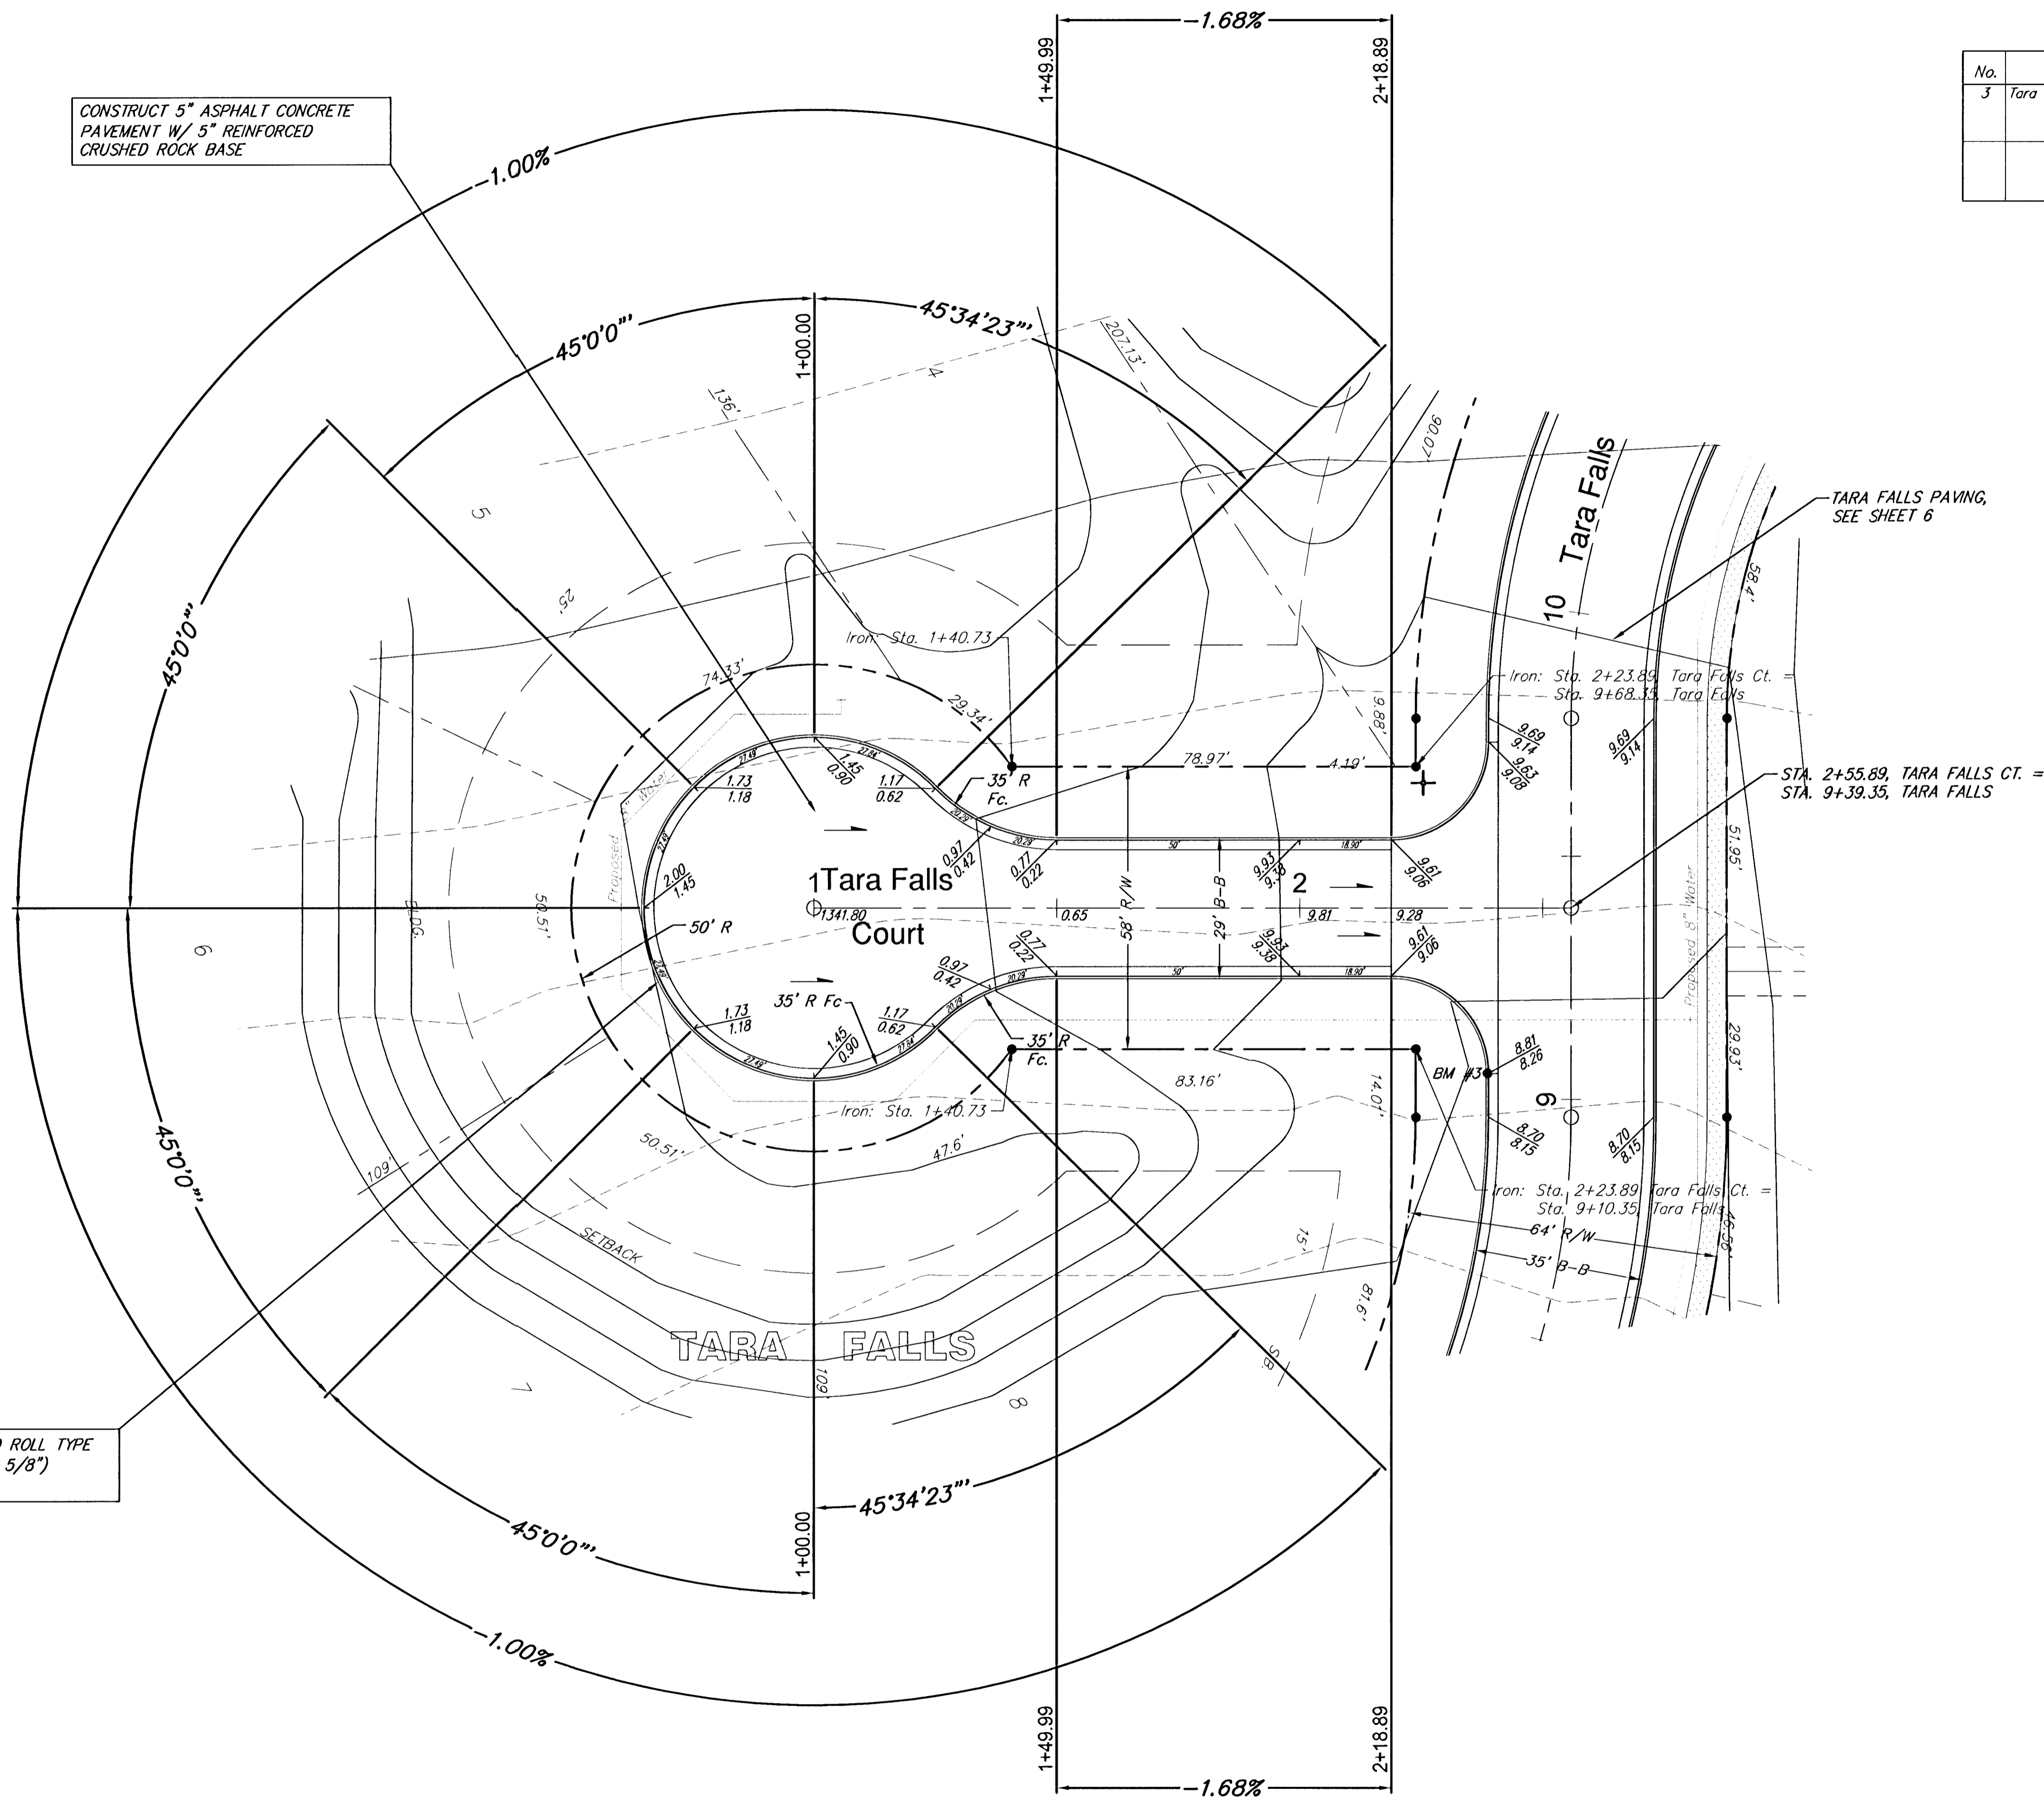

NOTE: ROLL TYPE CURB AND GUTTER TO BE CONSTRUCTED ALONG PAVEMENT DEPICTED ON THIS SHEET

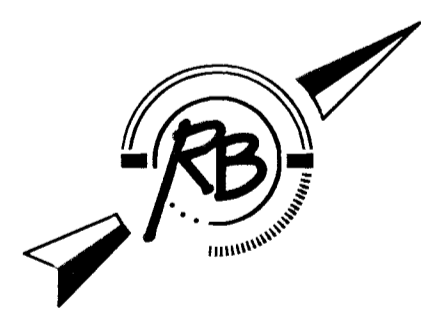

SCALE: 1" = 20'  
● = IRON

REVISED

Tara Falls - Phase 3 Paving  
Tara Falls Ct. - Sta. 1+00 to Sta. 2+55.89  
WICHITA, KANSAS

	<b>Ruggles &amp; Bohm, P.A.</b> Engineering, Surveying, Land Planning		DESIGN	MWS
	924 North Main Wichita, Kansas 67203 www.rbkansas.com		(316) 264-8008 (316) 264-4621 fax E-mail: info@rbkansas.com	DRAWN REVIEW UTILITY
DRAWING FILE Phase 3 Pav...Paving.dwg		PROJECT NUMBER 472-83648		DATE 02/26/03

11 OF 35