


SCALE
 1" = 20' Horiz. (Plan & Profile)
 1" = 5' Vert. (Profile)

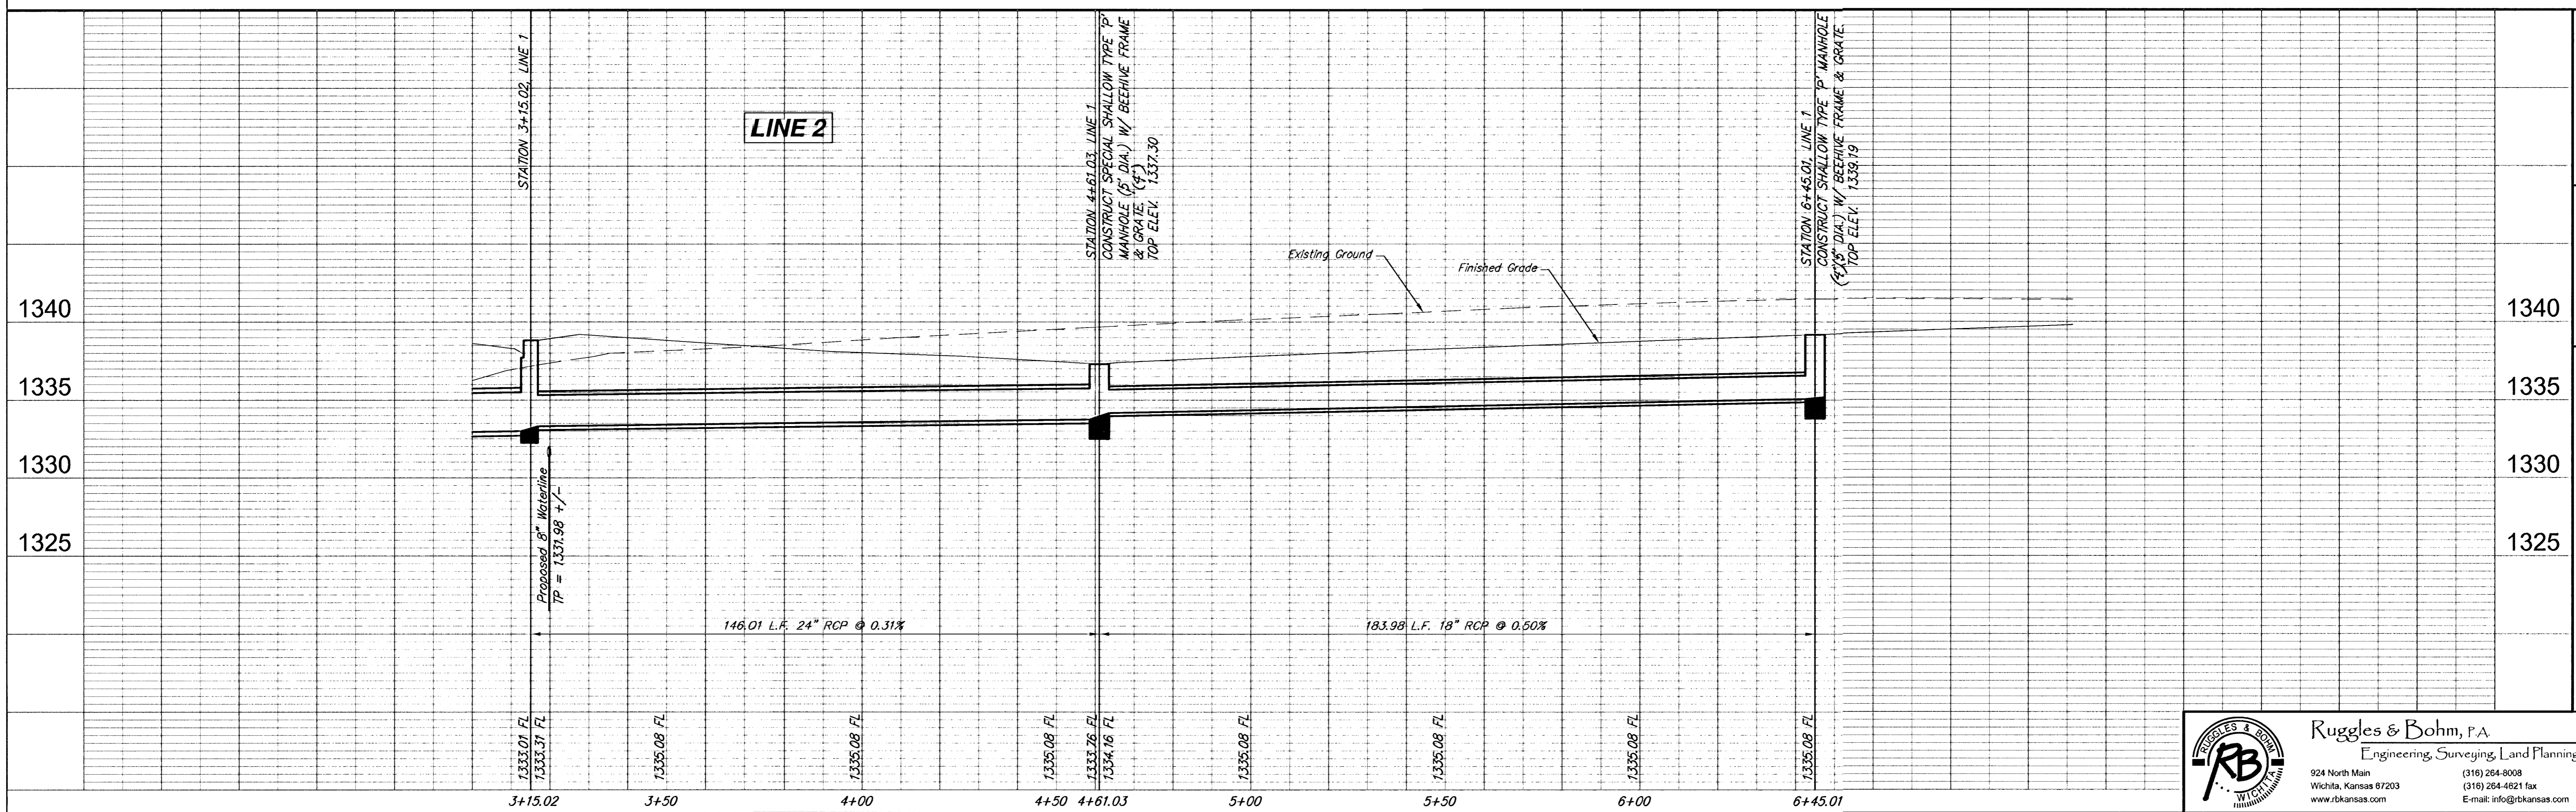

DESIGN	MWS	UTILITY	DATE	REVIEW
PROJECT NUMBER	472-83648	DRAWING FILE	Phase 3 Pav...Paving.dwg	
Tara Falls - Phase 3 SWS				
Line 2				
WICHITA, KANSAS				
JOB NO.	2111 E	SHEET		
		15		
		OF		
		35		

Ruggles & Bohm, P.A.
 Engineering, Surveying, Land Planning

924 North Main
 Wichita, Kansas 67203
 www.rbkansas.com

(316) 264-9008
 (316) 264-4621 fax
 E-mail: info@rbkansas.com