



-45 -40 -35 -30 -25 -20 -15 -10 -5 0 5 10 15 20 25 30 35 40 45 50

-45 -40 -35 -30 -25 -20 -15 -10 -5 0 5 10 15 20 25 30 35 40 45 50

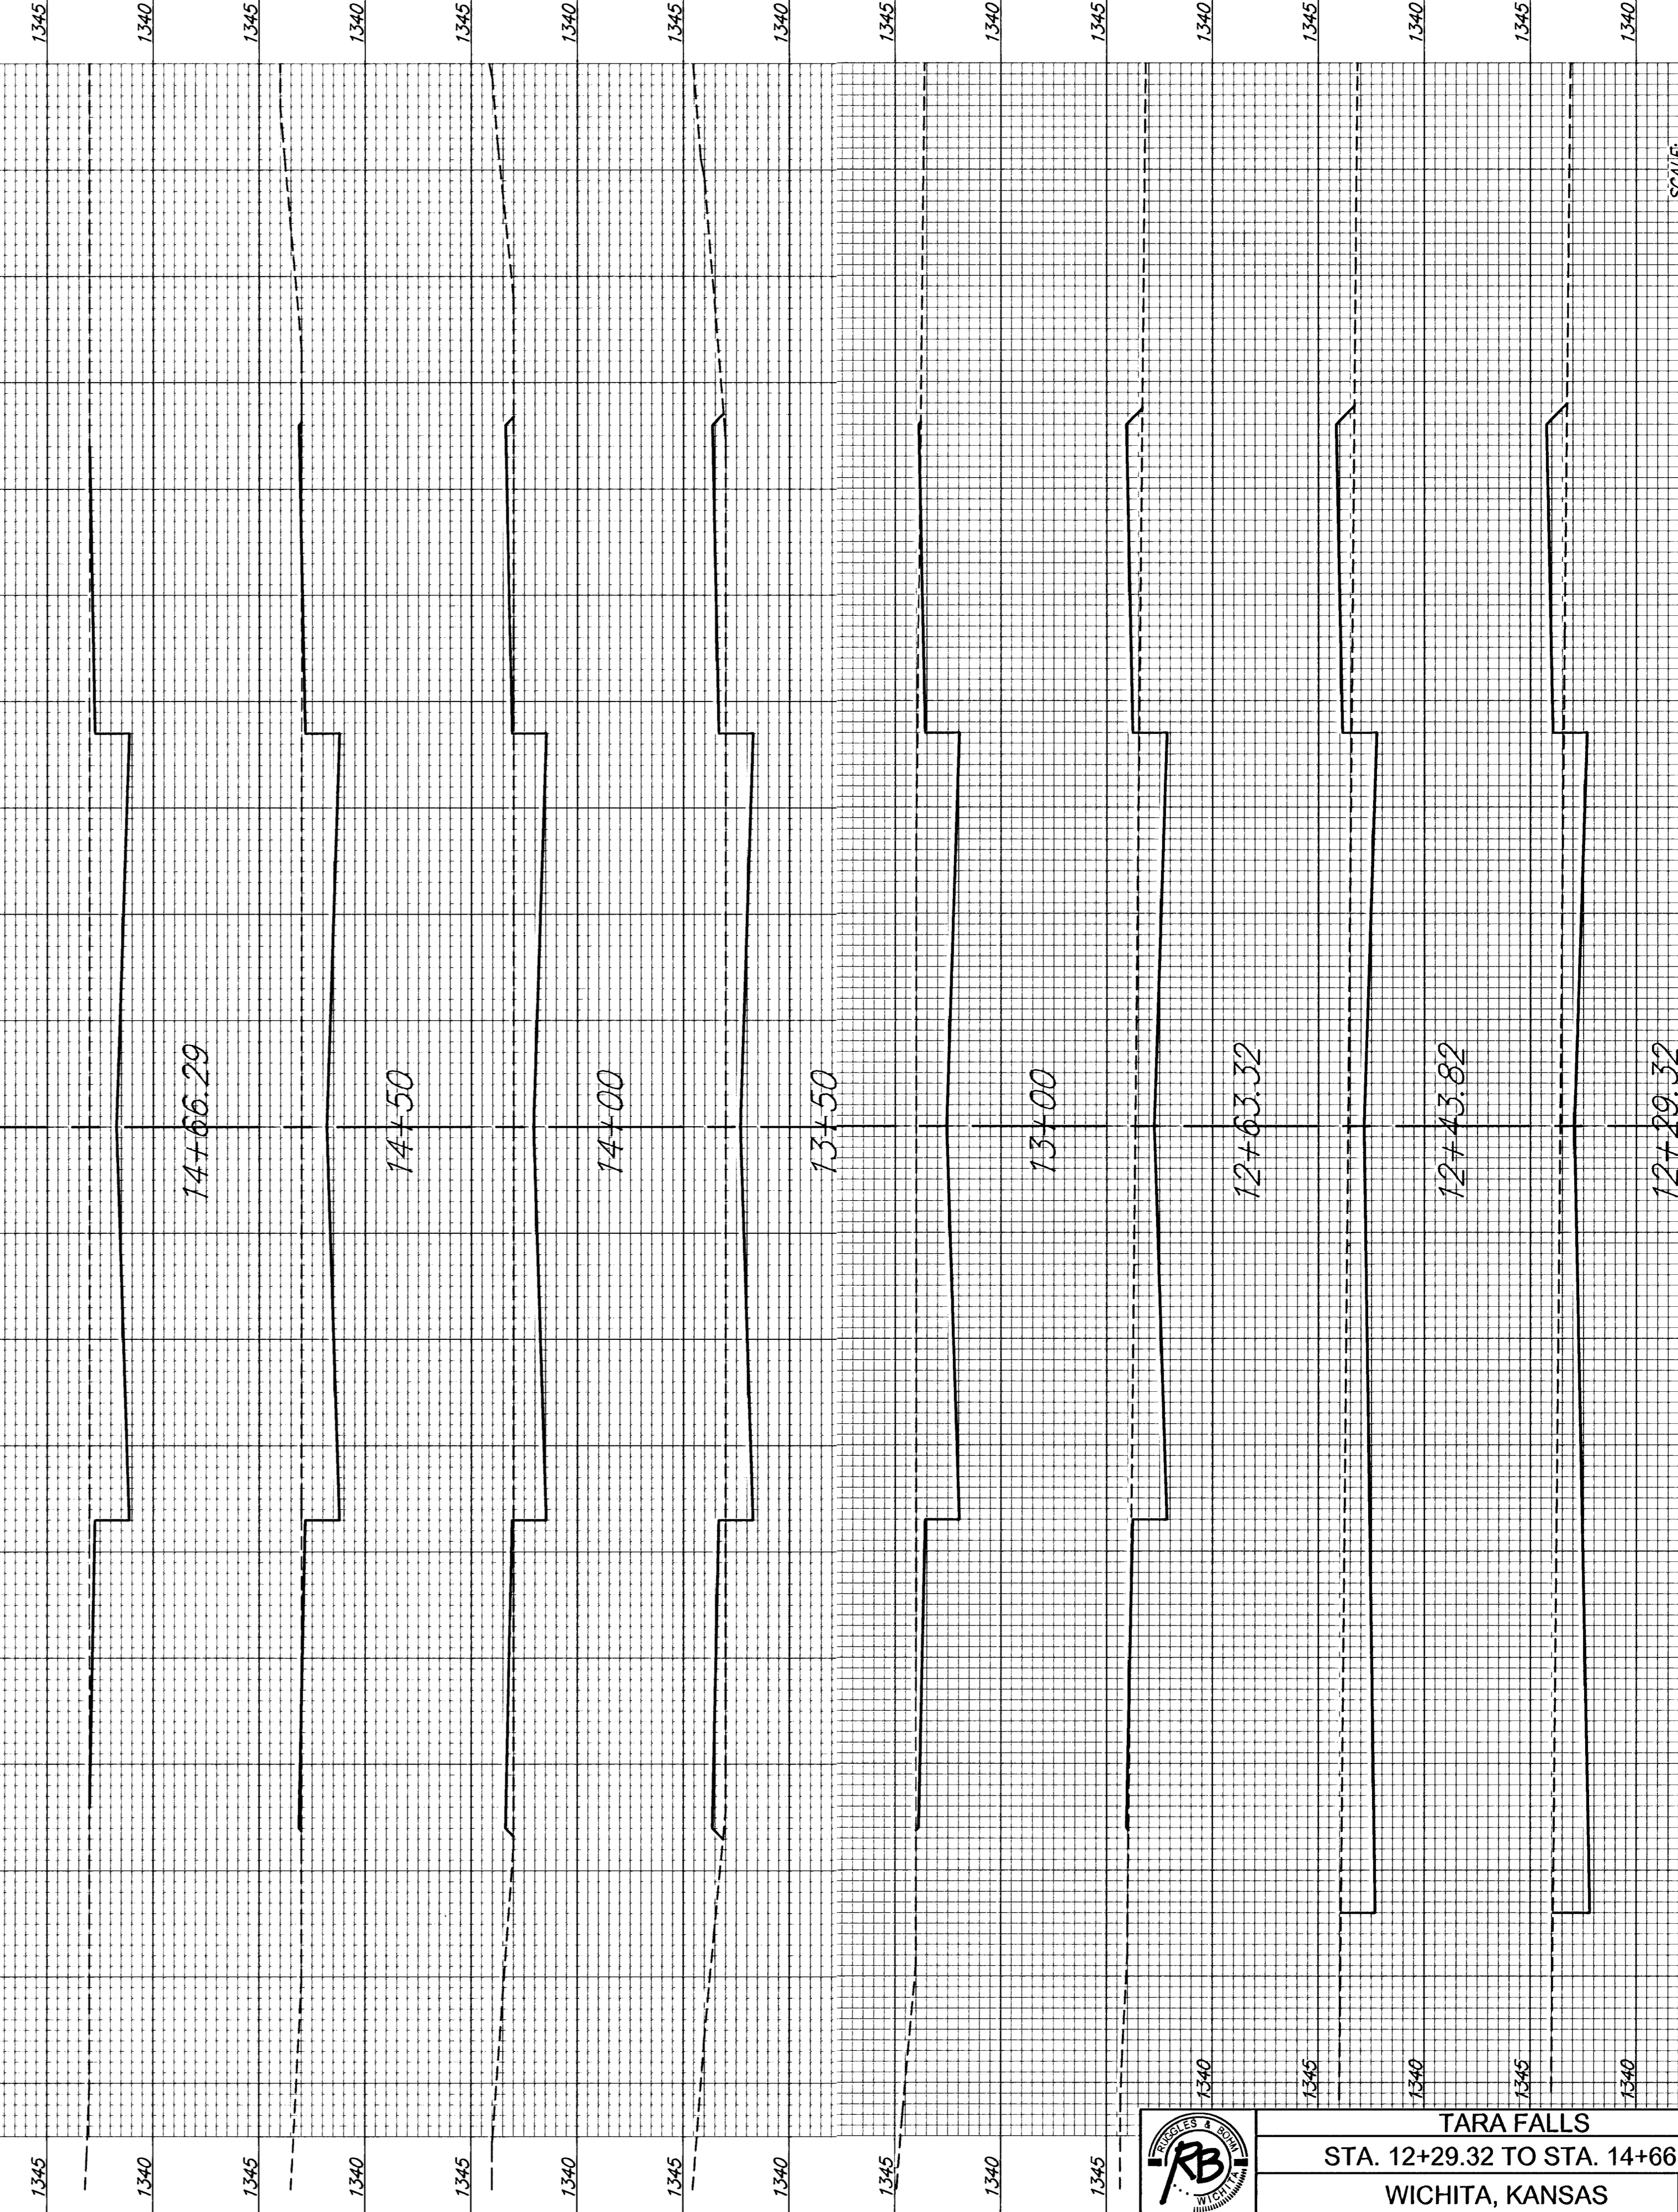

SCALE:
1" = 5' (VERT.)
1" = 5' (HORIZ.)

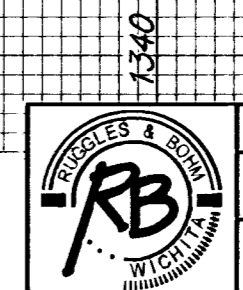

TARA FALLS
STA. 12+29.32 TO STA. 14+66.29
WICHITA, KANSAS