




4+00

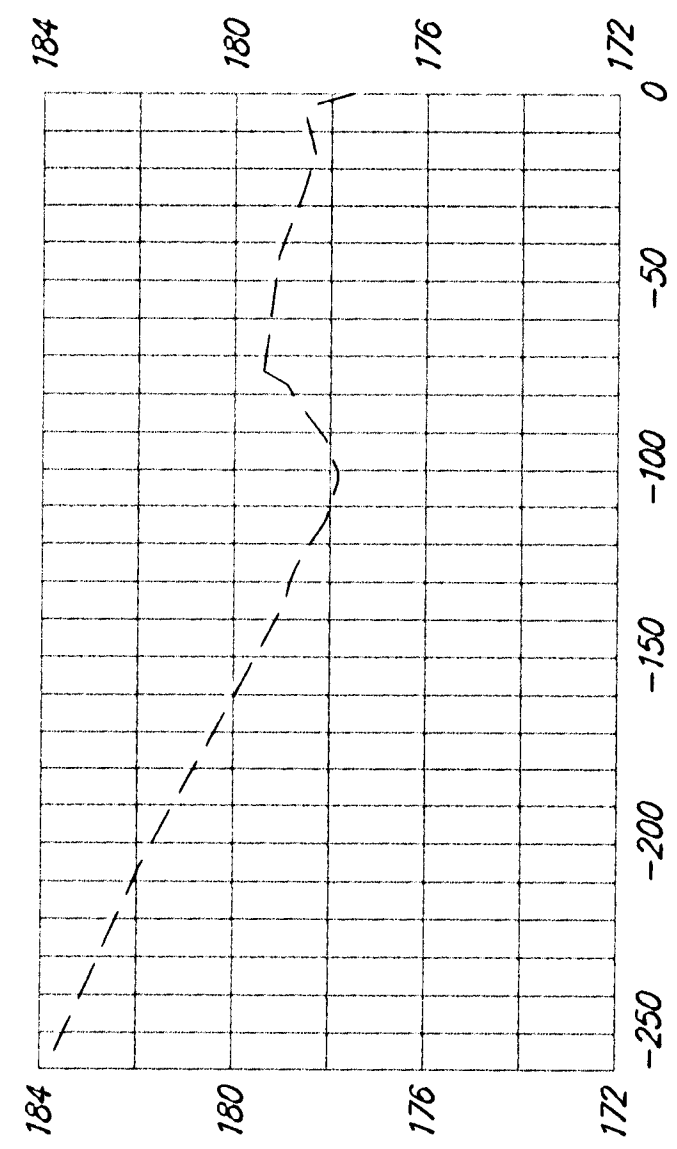


3+90

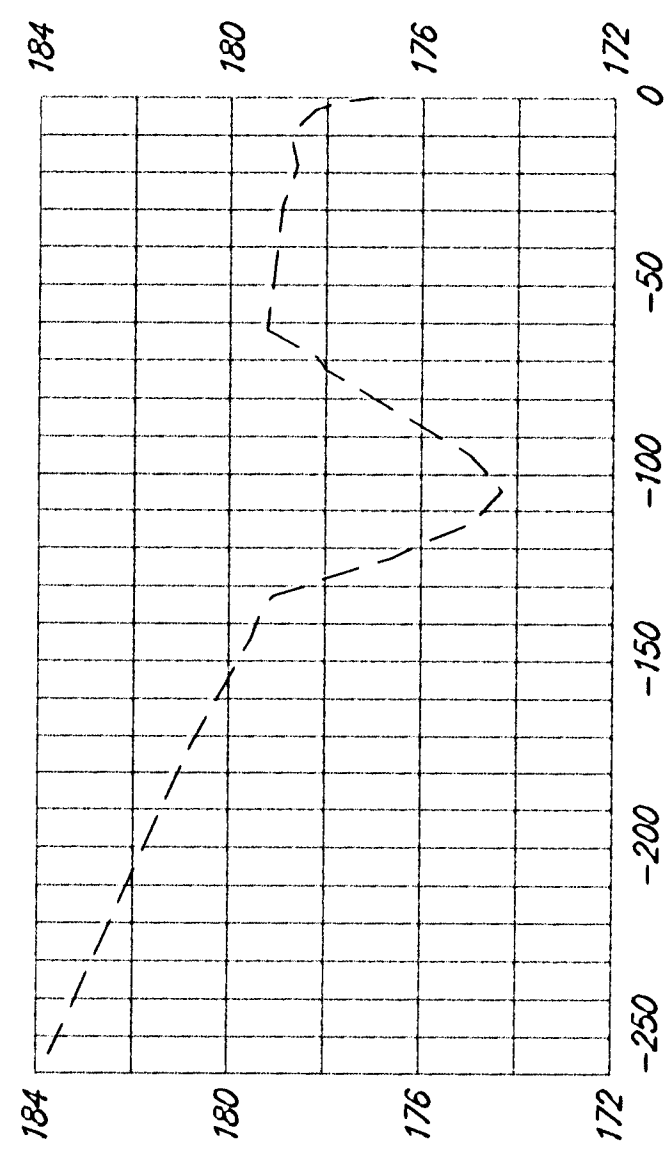


3+75

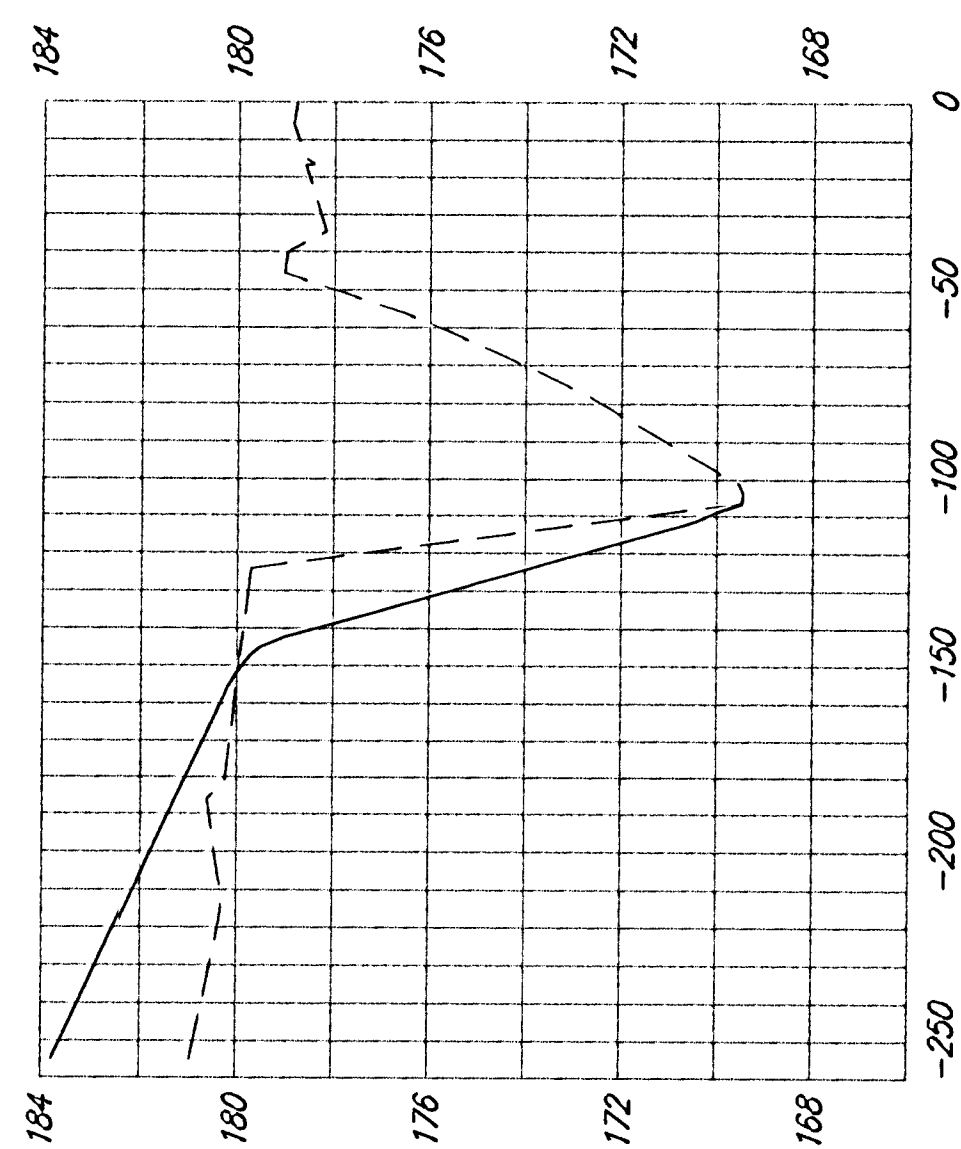



3+65

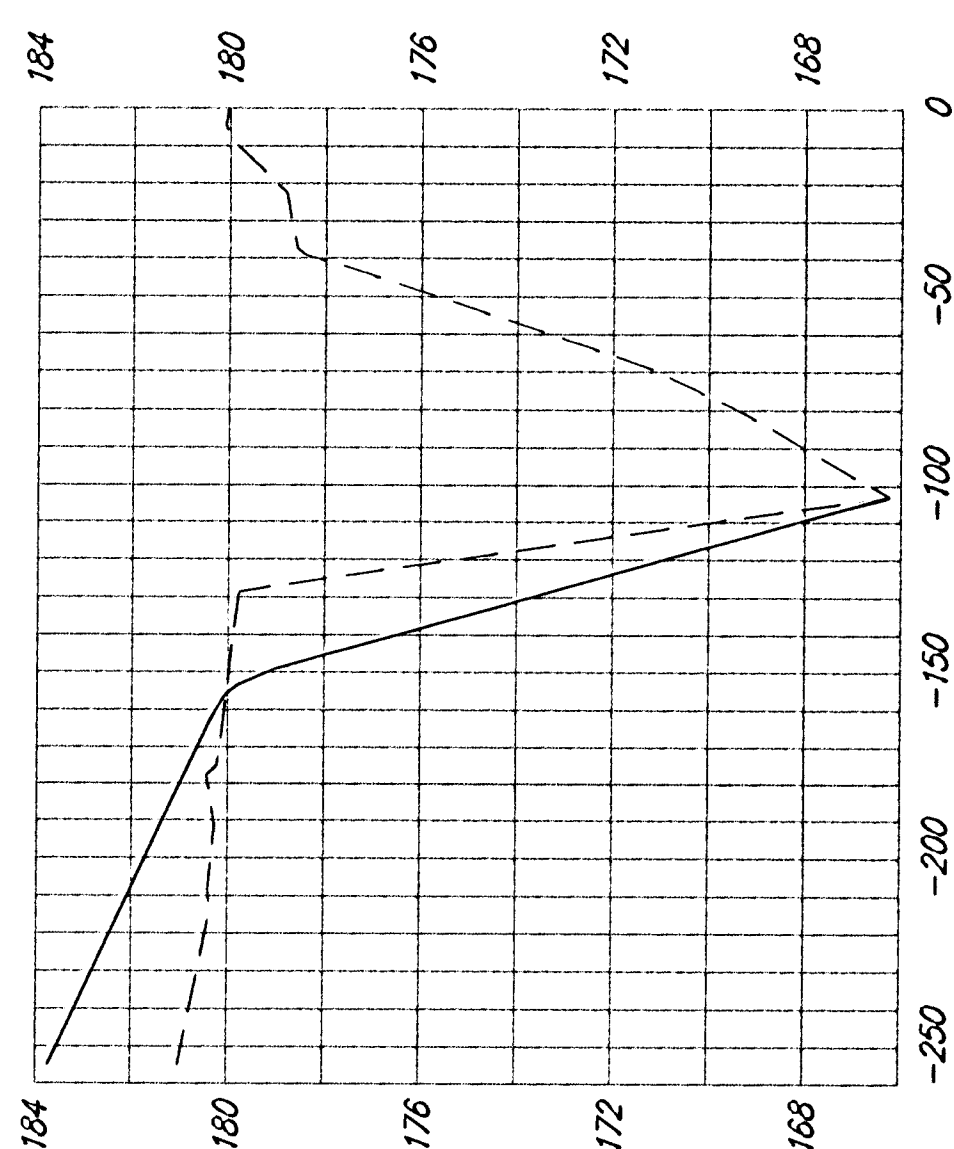

3+50

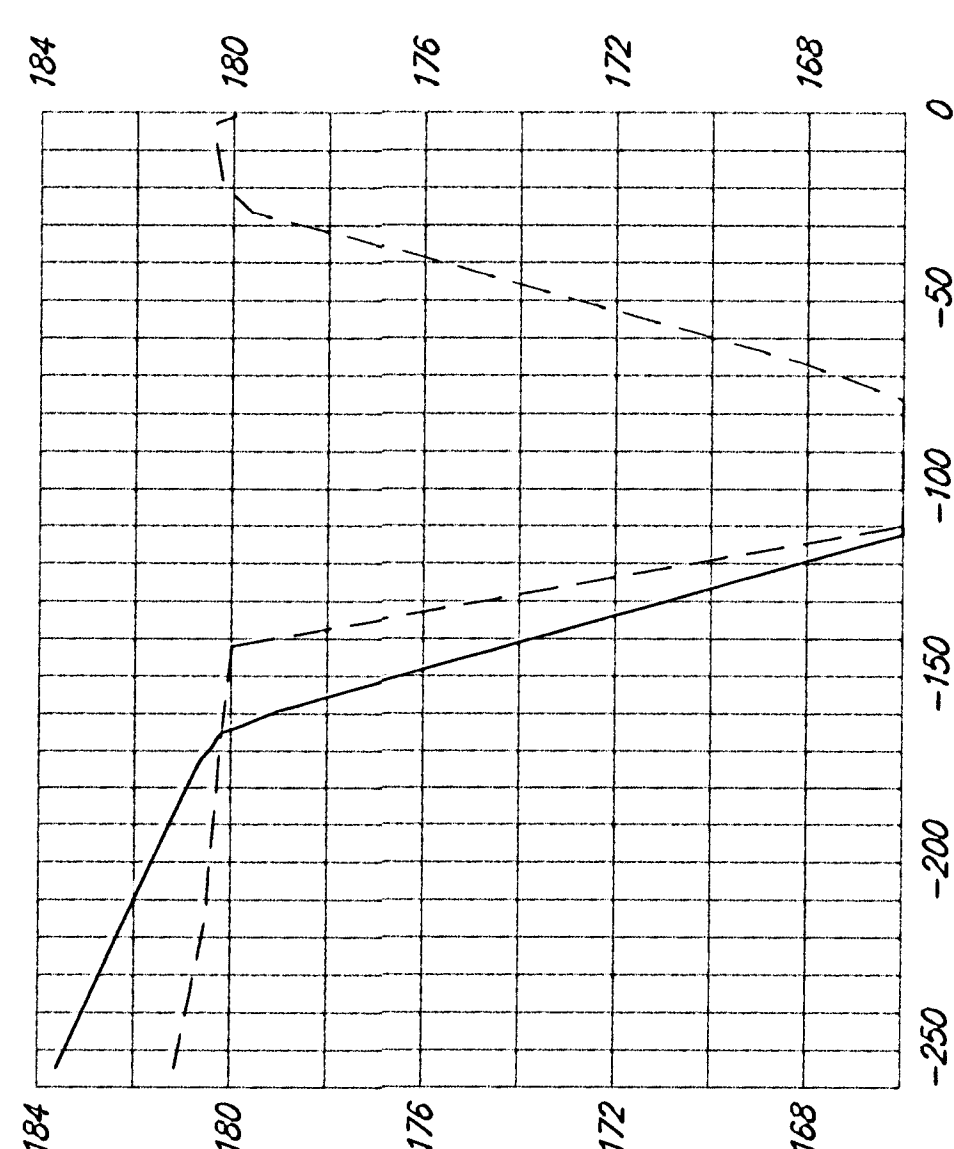

3+25

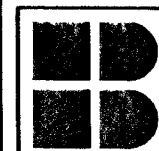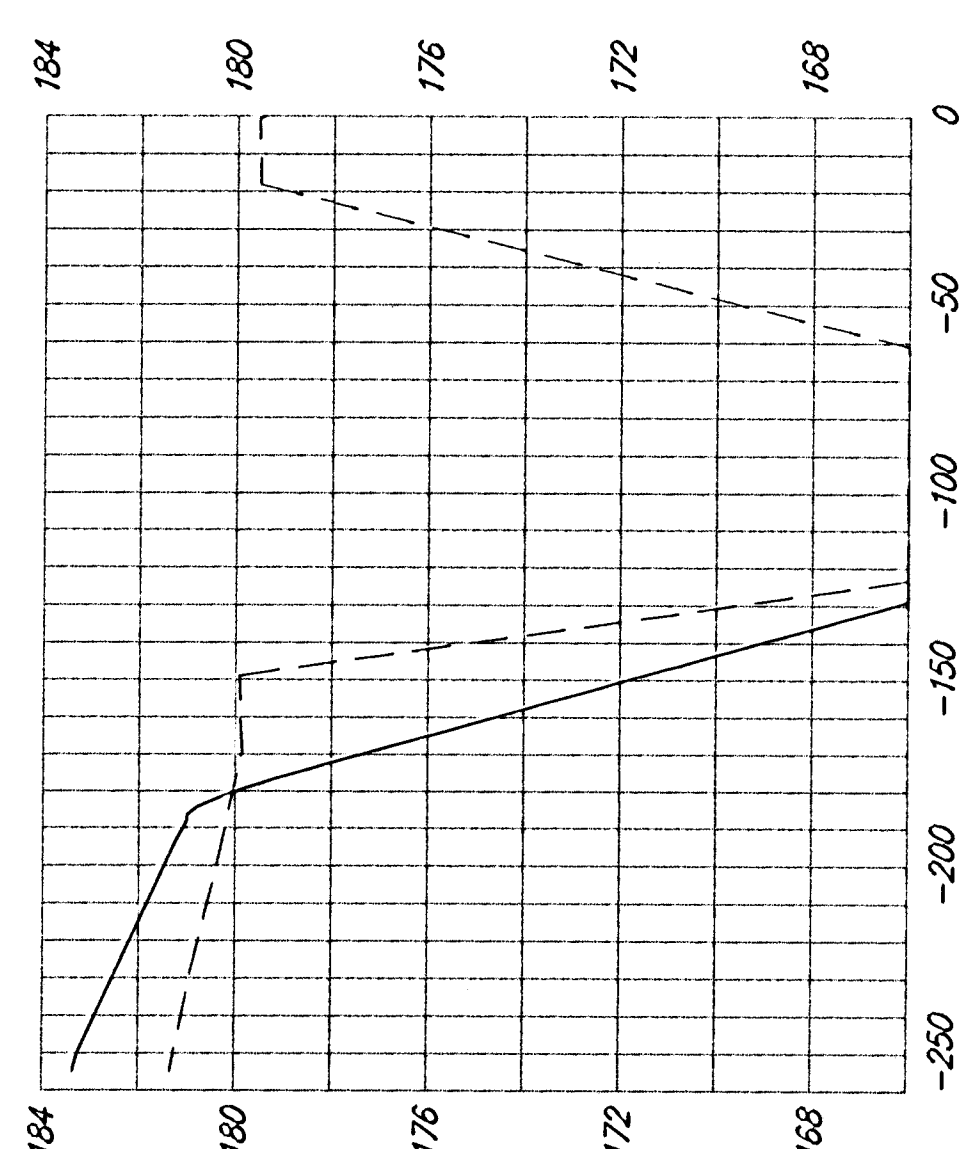

BAUGHMAN COMPANY P. A.
ENGINEERING & SURVEYING
316/262-7271 • 315 ELLIS • WICHITA, KANSAS 67211

PROJECT NUMBER

REV.

SHEET
25/27