


Subdivision Bench Marks

| No. | Street and Station | From CL | Description | Elevation |
|-----|---------------------------|-----------|--|-----------|
| 4 | Stoneybrook, Sta. 5+77.58 | 17.0' Lt. | N.W. End of Curb Return Intersection of Stoneybrook and Stoneybrook Ct. (West) | |

Curve 4
Curve Data Based on Centerline
Rad. = 100' Delta = 90°00'00" Tangent = 100.00'
Arc = 157.08' L.C. = 141.42' Def/Ft. = 17.18869 Min.


| Station | Arc | 8 Lt. | 8 Rt. | Defl. | T. Defl. |
|---------|--------|--------|--------|----------|-----------|
| 4+89.96 | - | - | - | 0°00'00" | 0°00'00" |
| 5+00.00 | 10.04' | 12.54' | 7.53' | 2°52'34" | 2°52'34" |
| 5+25.00 | 25.00' | 31.17' | 18.70' | 7°09'43" | 10°02'17" |
| 5+50.00 | 25.00' | 31.17' | 18.70' | 7°09'43" | 17°12'00" |
| 5+75.00 | 25.00' | 31.17' | 18.70' | 7°09'43" | 24°21'43" |
| 6+00.00 | 25.00' | 31.17' | 18.70' | 7°09'43" | 31°31'26" |
| 6+25.00 | 25.00' | 31.17' | 18.70' | 7°09'43" | 38°41'09" |
| 6+47.04 | 22.04' | 27.49' | 16.50' | 6°18'50" | 44°59'50" |

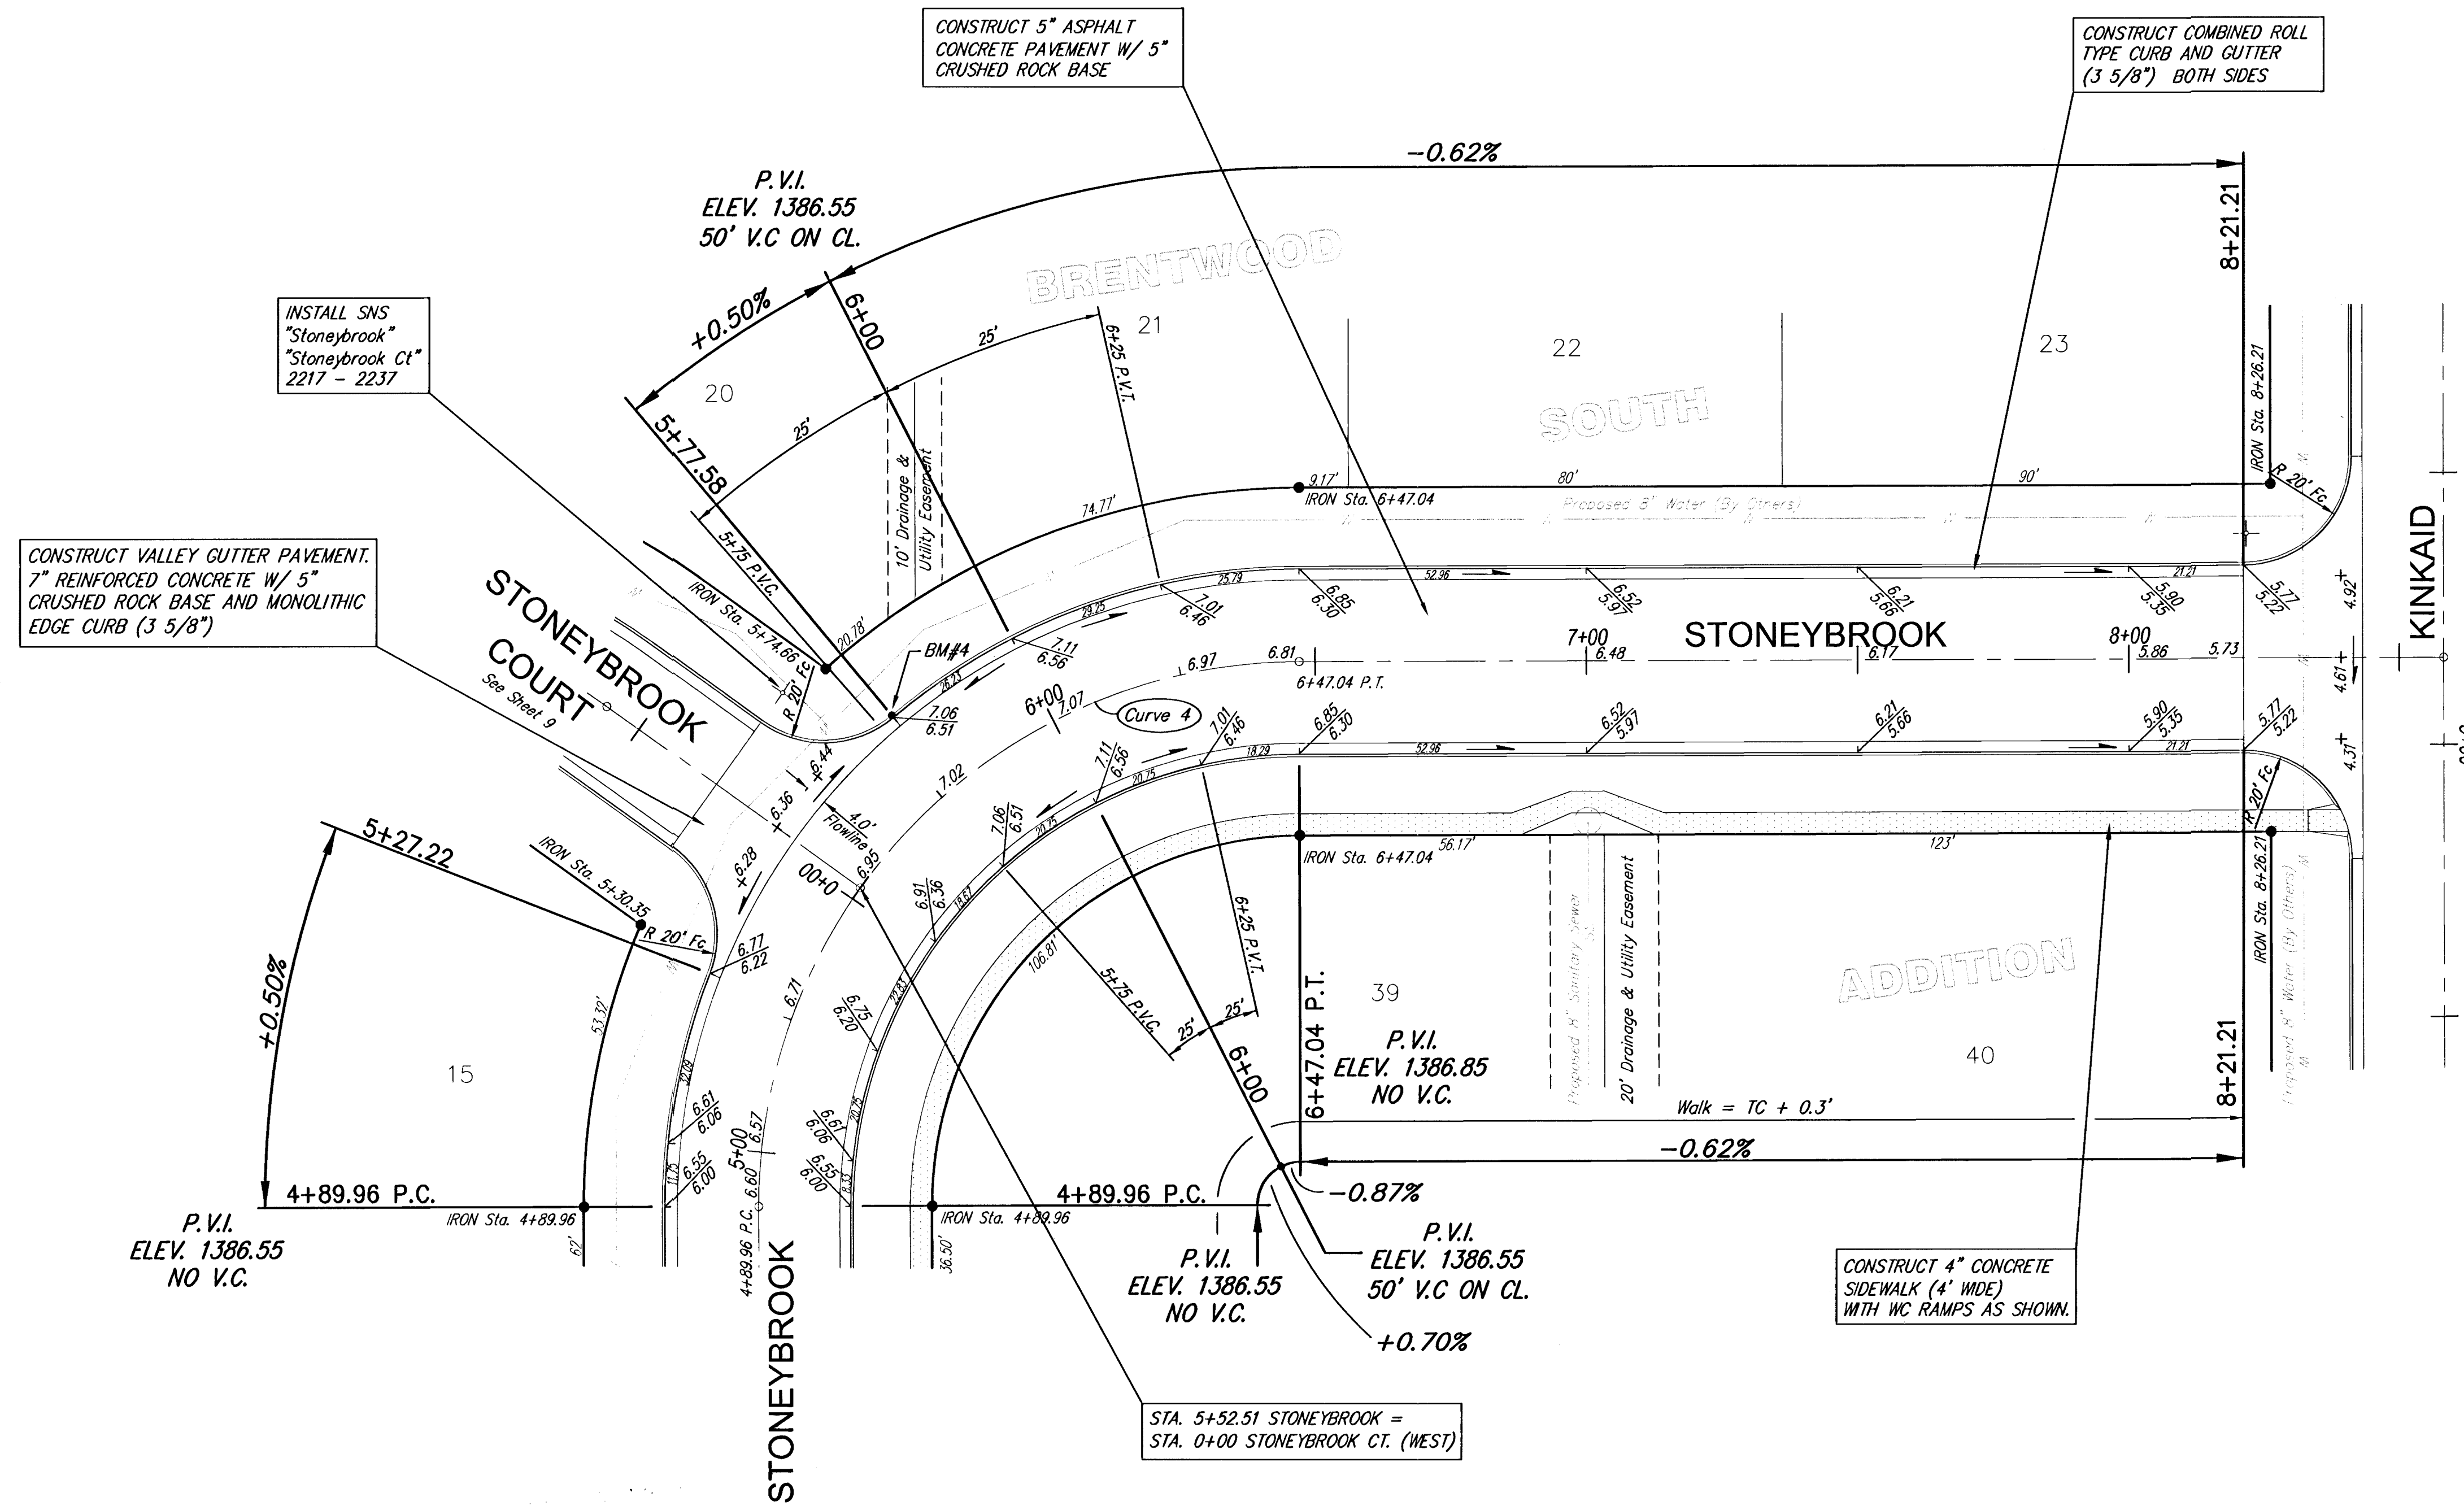

SCALE 1" = 20'
IRON = •

NOTE: ROLL TYPE CURB AND GUTTER TO BE CONSTRUCTED ALONG PAVEMENT DEPICTED ON THIS SHEET

Brentwood South Addition, Paving Improvements
Stoneybrook
WICHITA, KANSAS

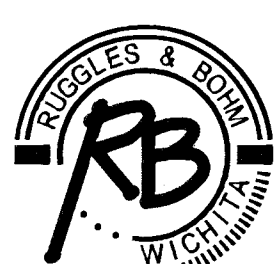

Ruggles & Bohm, P.A.
Engineering, Surveying, Land Planning
924 North Main (316) 264-8008
Wichita, Kansas 67203 (316) 264-4621 fax
www.rbkansas.com E-mail: info@rbkansas.com

| | | | |
|--------------------------|----------------|---------------|------|
| DESIGN | KWL | SHEET | 20X6 |
| DRAWN | RA | 8 | OF |
| REVIEW | | 36 | |
| UTILITY | | | |
| DRAWING FILE | PROJECT NUMBER | DATE | |
| paving {STONEYBROOK (2)} | 472-83445 | June 23, 2003 | |