



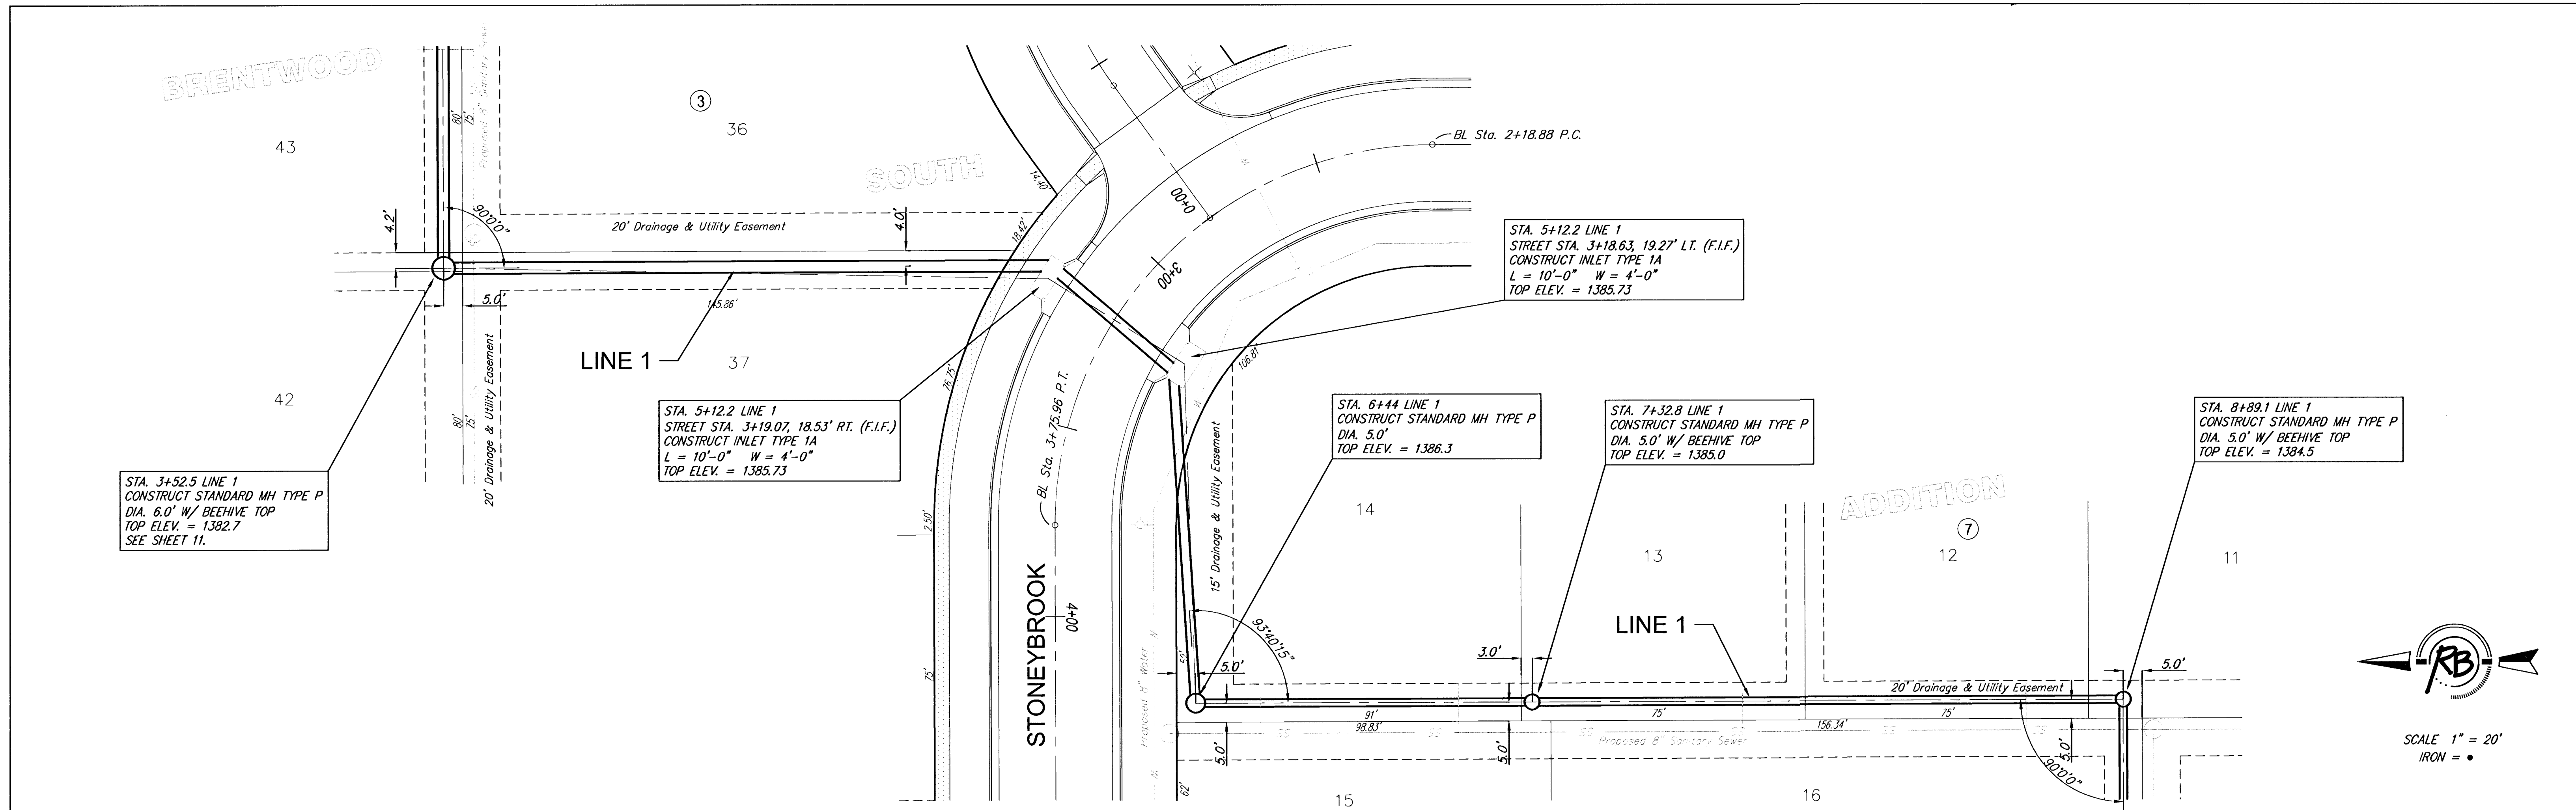

SCALE 1" = 20'
IRON = •

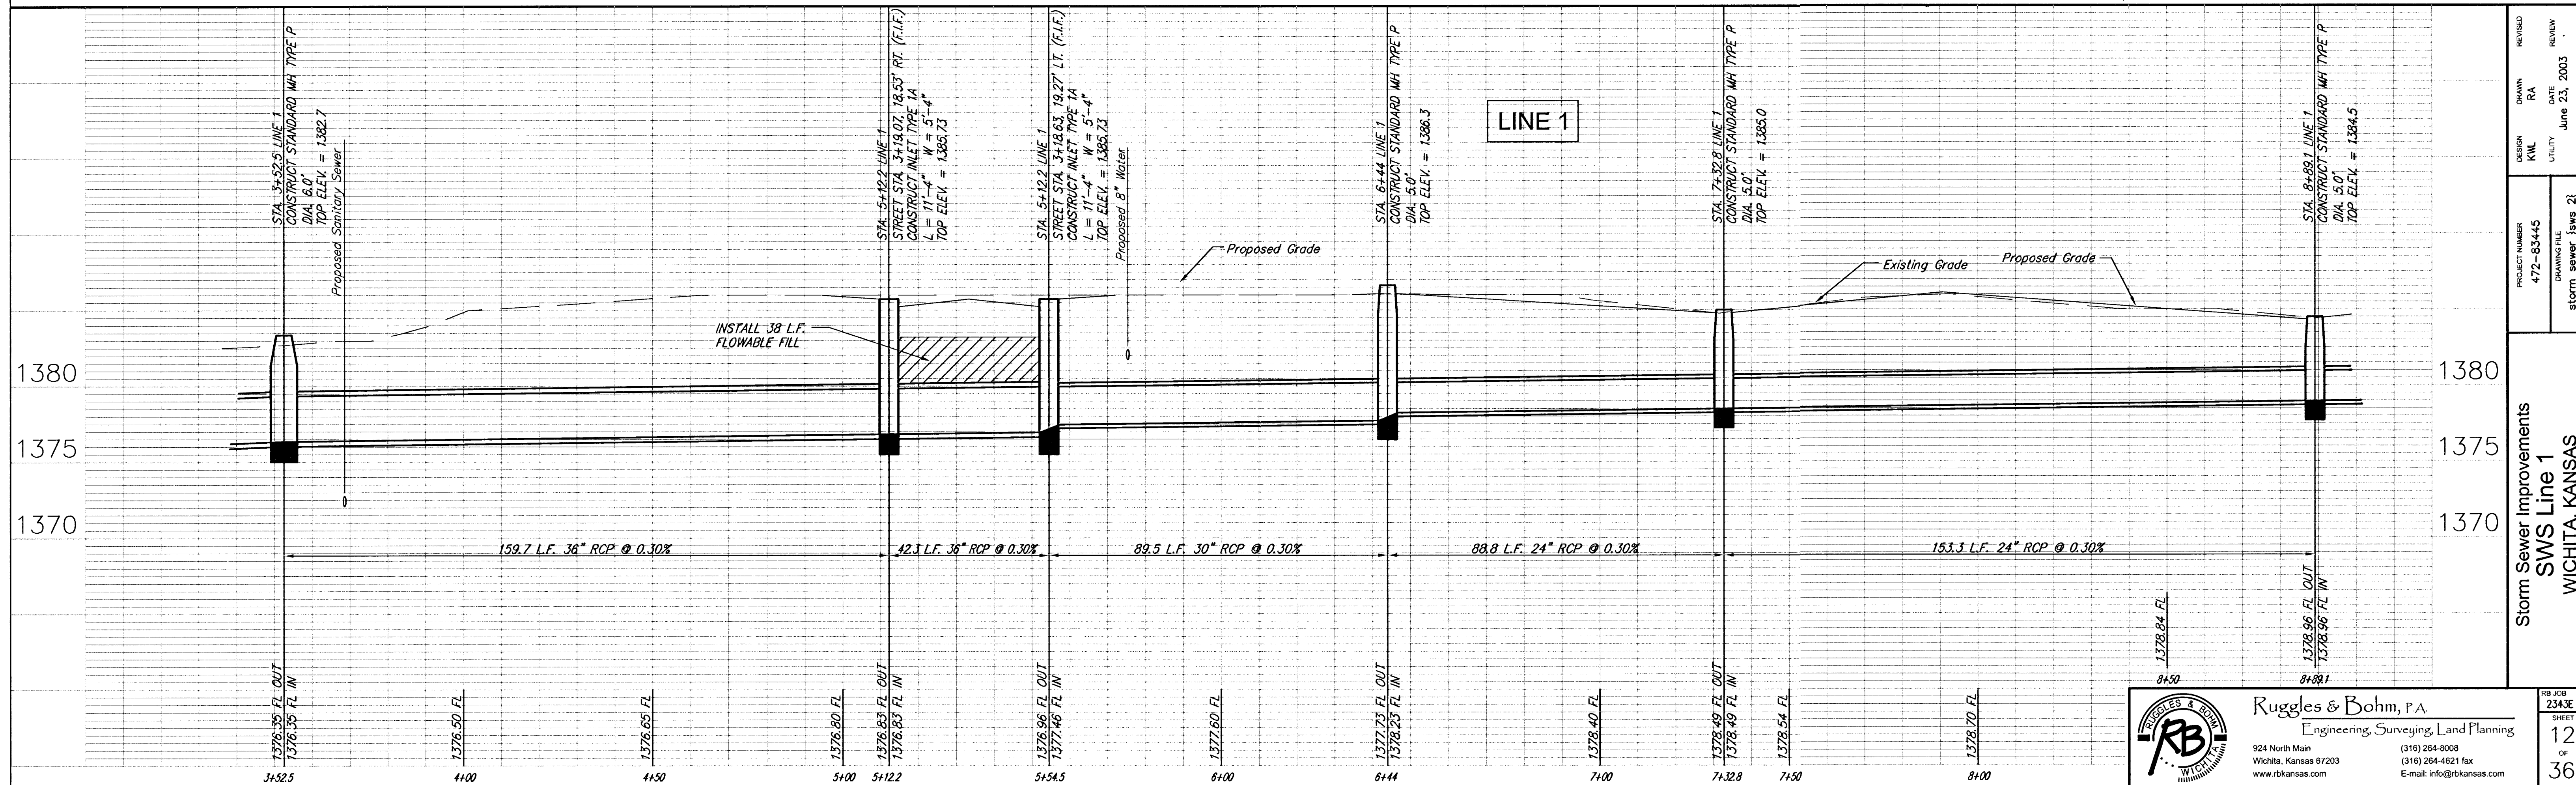

Rugles & Bohm, P.A.
Engineering, Surveying, Land Planning
924 North Main
Wichita, Kansas 67203
(316) 264-8008
(316) 264-4621 fax
www.ruglesandbohms.com
E-mail: info@rbkansas.com

PROJECT NUMBER	DESIGN	DRAWN	REVIEWED
472-83445	KWL	RA	RA
DRAWING FILE	DATE	DATE	DATE
storm sewer [swws 2]	June 23, 2003	June 23, 2003	June 23, 2003

Storm Sewer Improvements
SWS Line 1
WICHITA, KANSAS