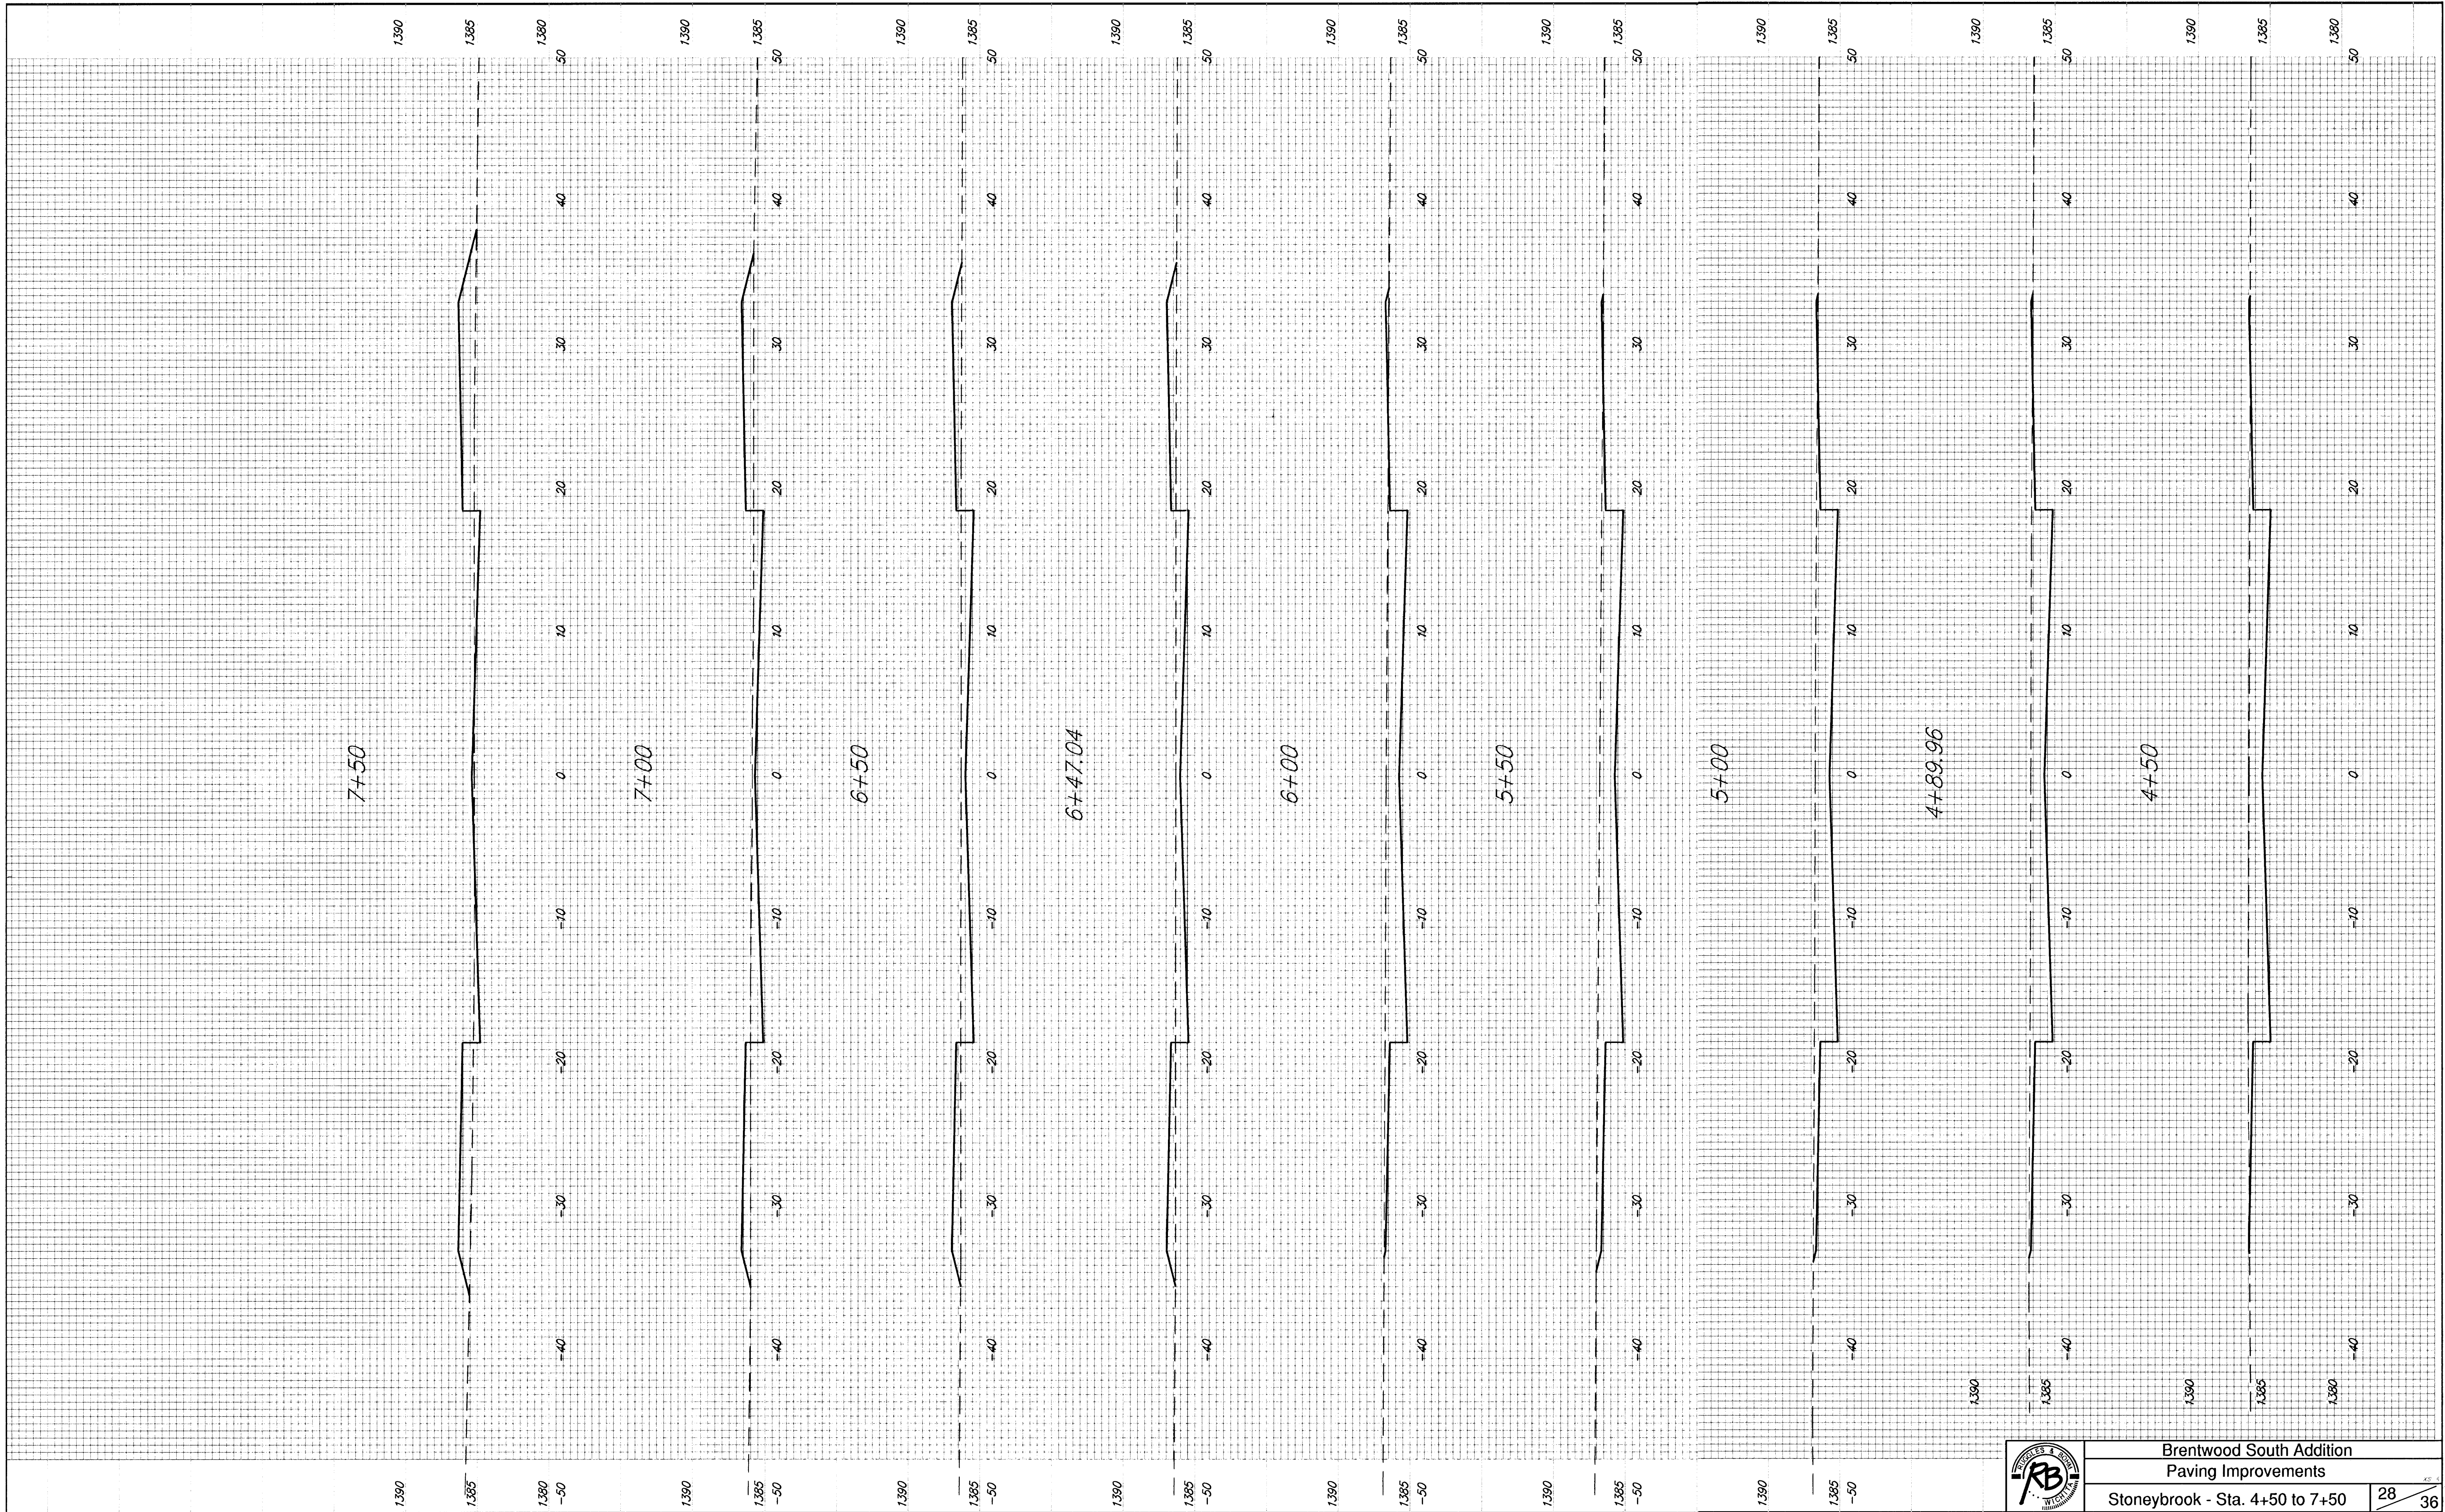


Brentwood South Addition
Paving Improvements
Stoneybrook - Sta. 4+50 to 7+50