
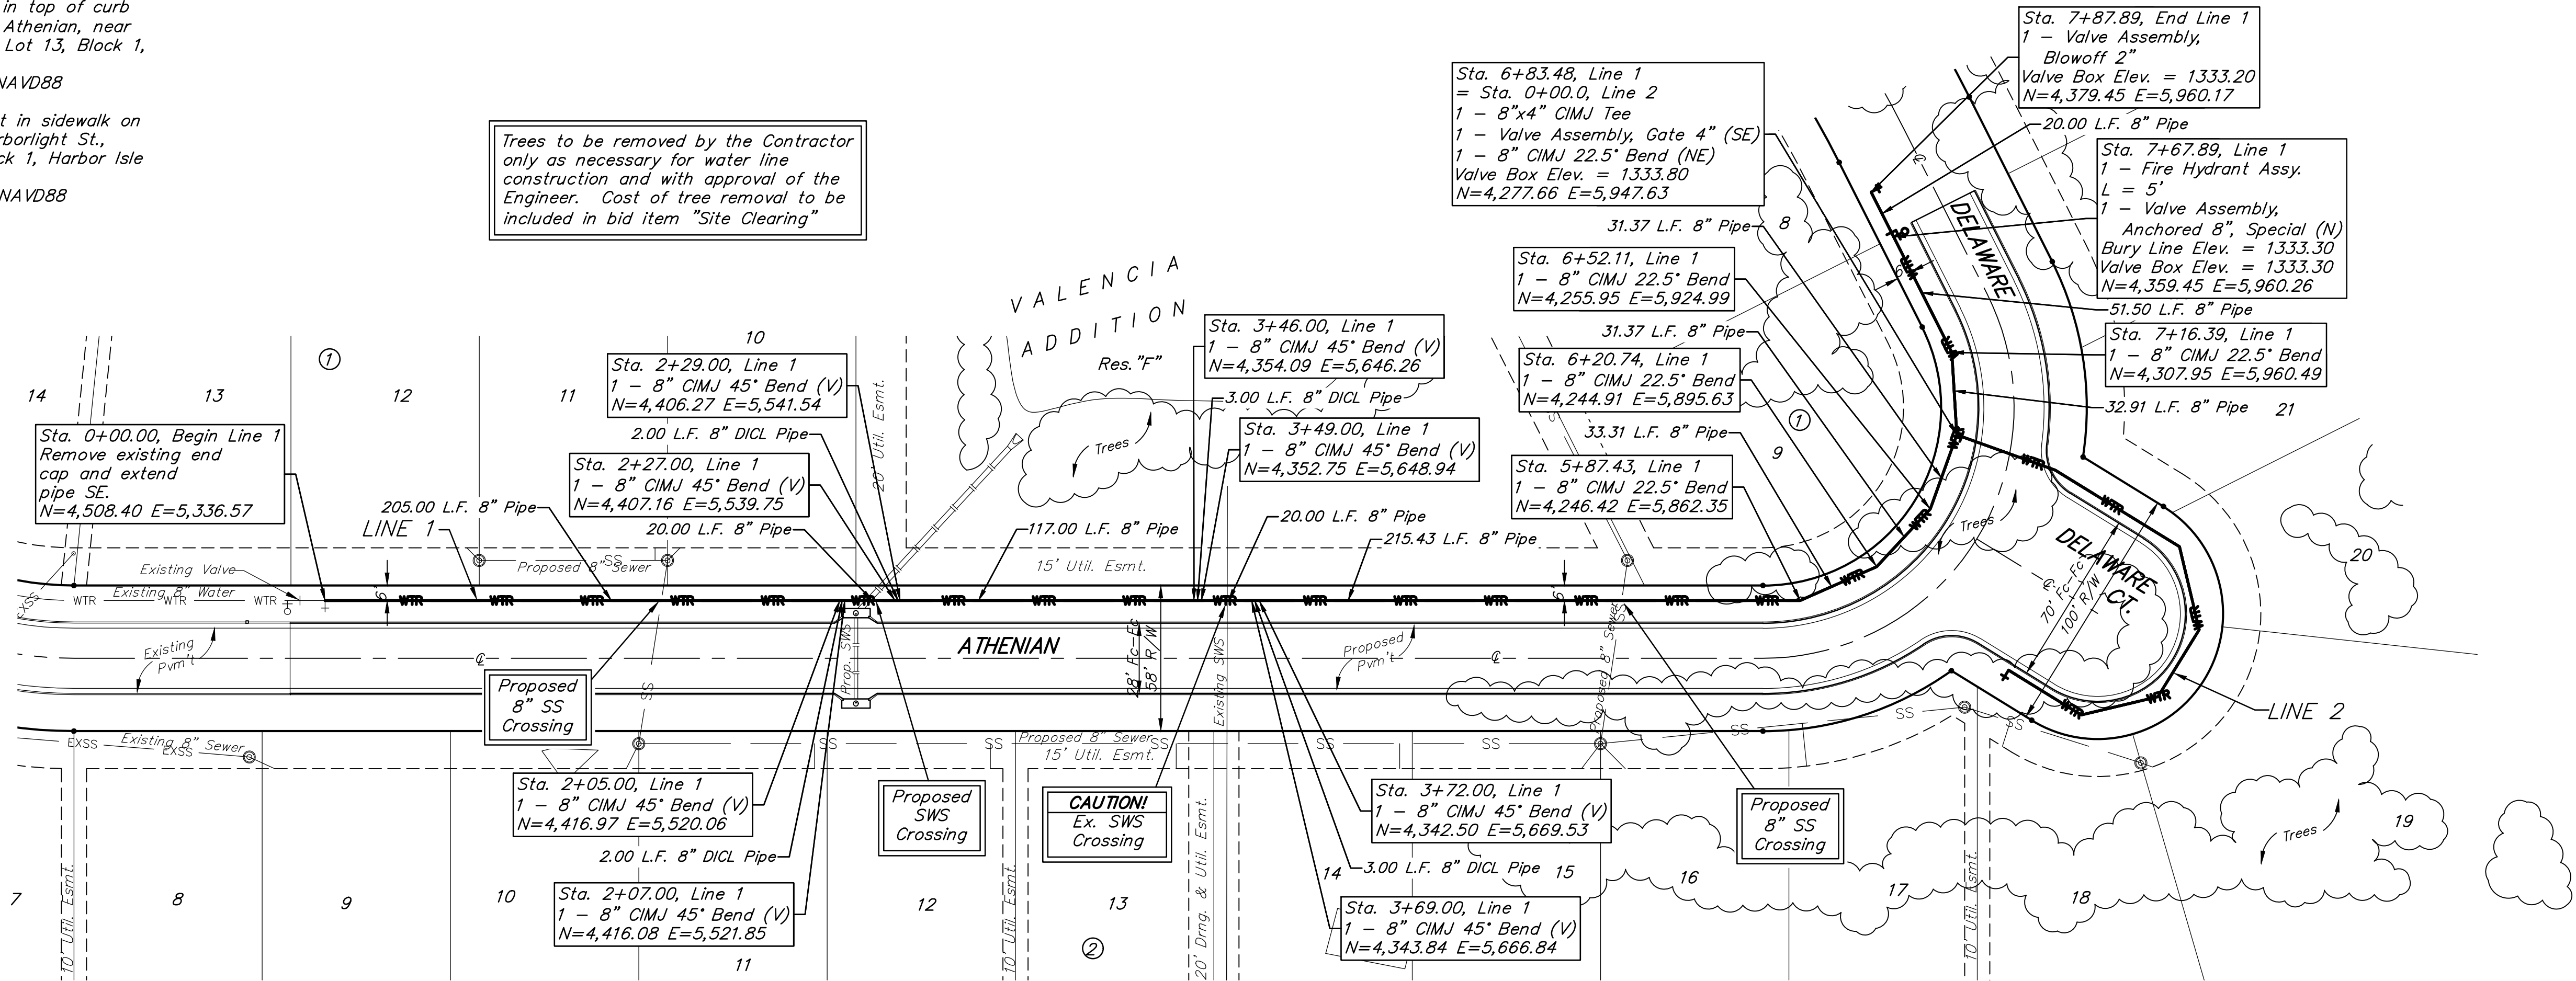


BENCHMARKS:

BM #1: "□" Cut in top of curb on north side of Athenian, near the SE corner of Lot 13, Block 1, Valencia Addition.
Elev. = 1332.11 NAVD88

BM #2: Cross cut in sidewalk on north side of Harborlight St., near Lot 23, Block 1, Harbor Isle 2nd Addition.
Elev. = 1332.40 NAVD88

Trees to be removed by the Contractor only as necessary for water line construction and with approval of the Engineer. Cost of tree removal to be included in bid item "Site Clearing"

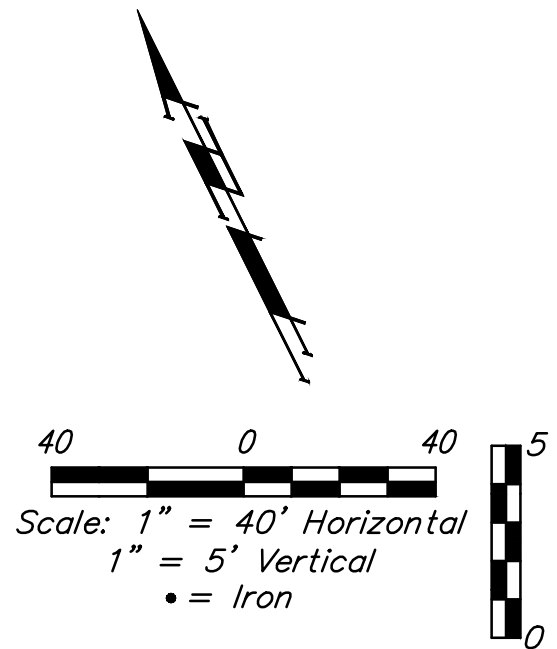

DEPTH UNKNOWN
Contractor to Verify
Depth & Location of
Existing Water Line
Prior to Construction.

