





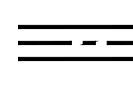

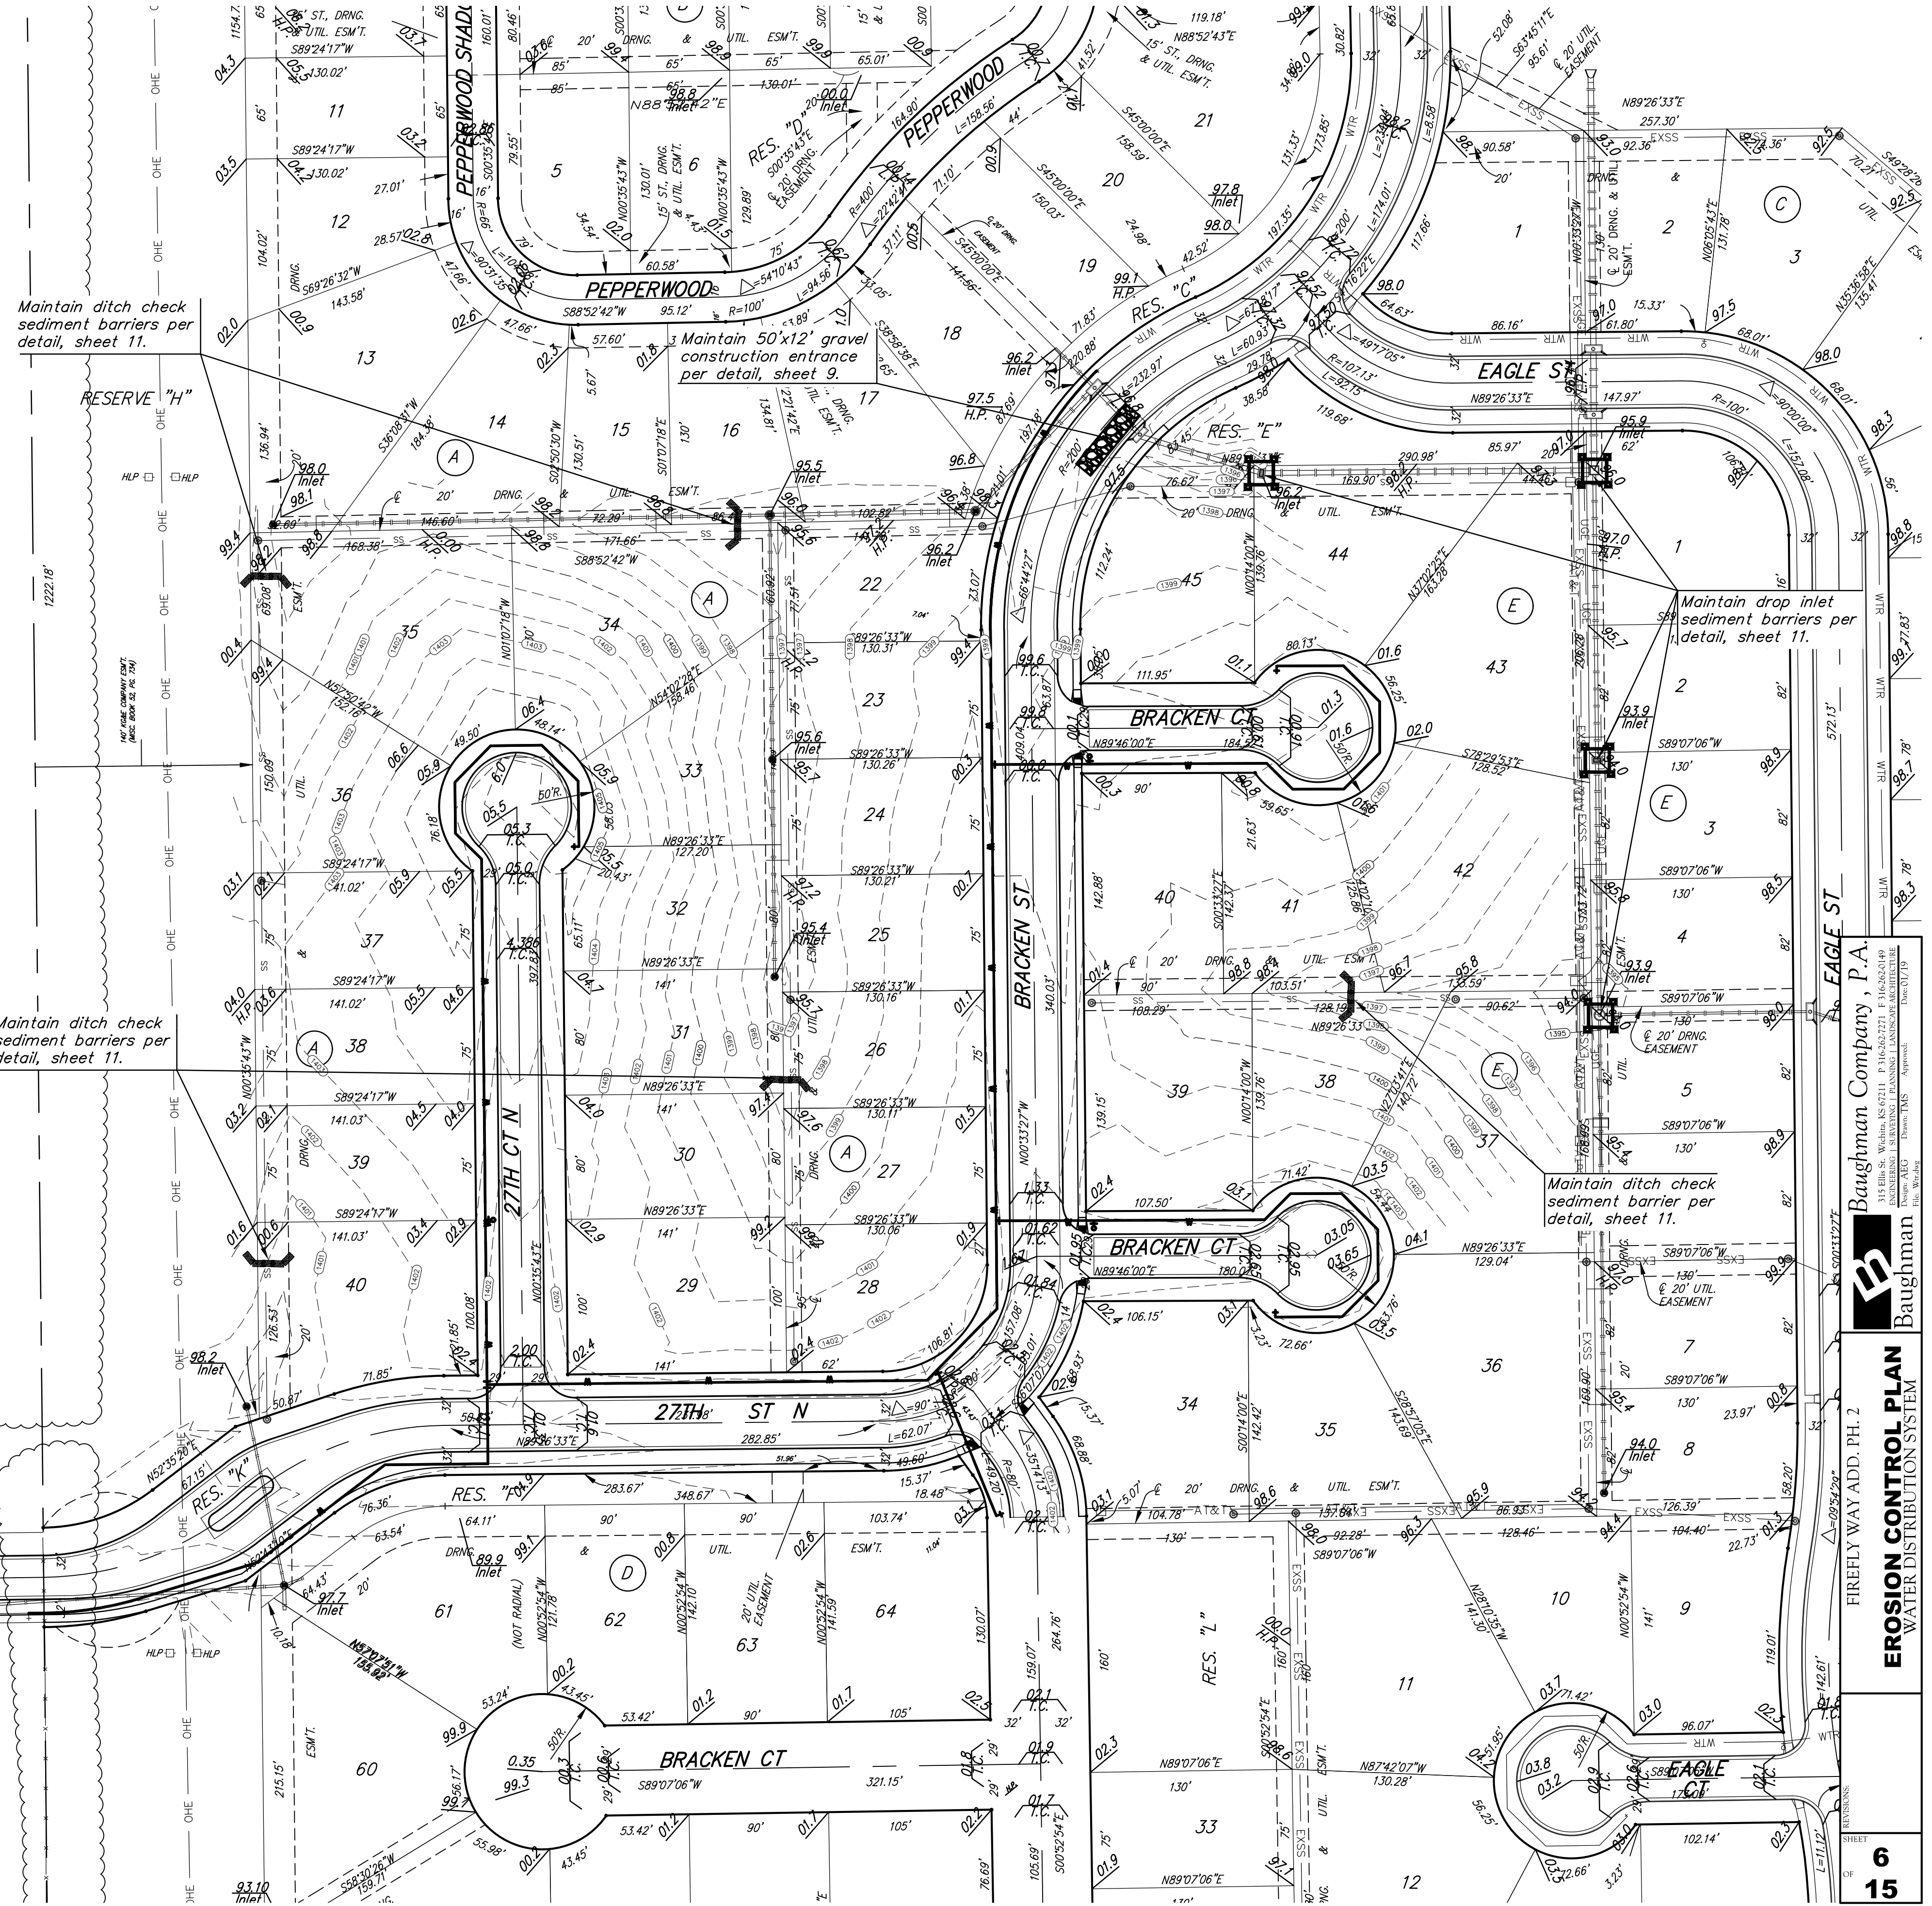
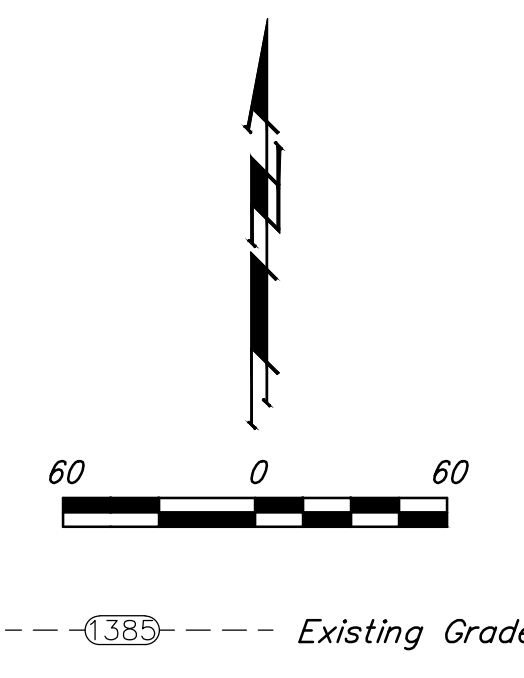


**EROSION CONTROL PLAN
LEGEND**

- (Installation Details Found in the SWP2 Plan)
-  - DROP INLET PROTECTION
 -  - CURB INLET PROTECTION
 -  - DITCH CHECKS
 -  - SILT FENCING
 -  - EROSION CONTROL BERM
 -  - BACK OF CURB PROTECTION
 -  - EROSION CONTROL MAT
 -  - TEMPORARY DITCH
- NO SCALE

Areas to be seeded as indicated on the cover sheet. The approximate seeding area is 2.5 acres. This area is based on 2,728 L.F. pipe at 40' wide and is for information only.



EROSION CONTROL MEASURE	INSTALL	MAINTAIN	REMOVE
BACK OF CURB PROTECTION (LF)	0	0	0
CONSTRUCTION ENTRANCE (EA)	0	1	0
CURB INLET BARRIER (EA)	0	0	0
DITCH CHECK (EA)	0	5	0
DROP INLET PROTECTION (EA)	0	4	0
EROSION CONTROL (LS)	0	0	0
EROSION CONTROL BERM (LF)	0	0	0
SILT FENCE (LF)	0	0	0
EROSION CONTROL MAT (SY)	0	0	0

QUANTITIES ARE FOR INFORMATION ONLY! CONTRACTOR SHALL VERIFY QUANTITIES PER FINAL BID QUANTITY SHEET.

* ALL EXISTING BMPs INCLUDING CONSTRUCTION ENTRANCE, SEDIMENT BARRIERS, SILT FENCE, EROSION CONTROL BERM, AND EROSION CONTROL MAT SHALL BE MAINTAINED AND REPAIRED IF NECESSARY. REPLACEMENT OR REMOVAL OF EROSION CONTROL MEASURES TO BE PAID FOR BY L.S. BID ITEM "MAINTAIN EXISTING EROSION CONTROL BMPs"



Baughman Company, P.A.

EROSION CONTROL PLAN
WATER DISTRIBUTION SYSTEM

FIREHLY WAY ADD. PH. 2