


| Subdivision Bench Marks | | | | |
|-------------------------|---------------------|-----------|---|-----------|
| No. | Street and Station | From CL | Description | Elevation |
| 2 | Woodcreek, Sta 5+20 | 17.50' Rt | Top of S curb of Woodcreek at E property line of Lot 40 Block 4 | |

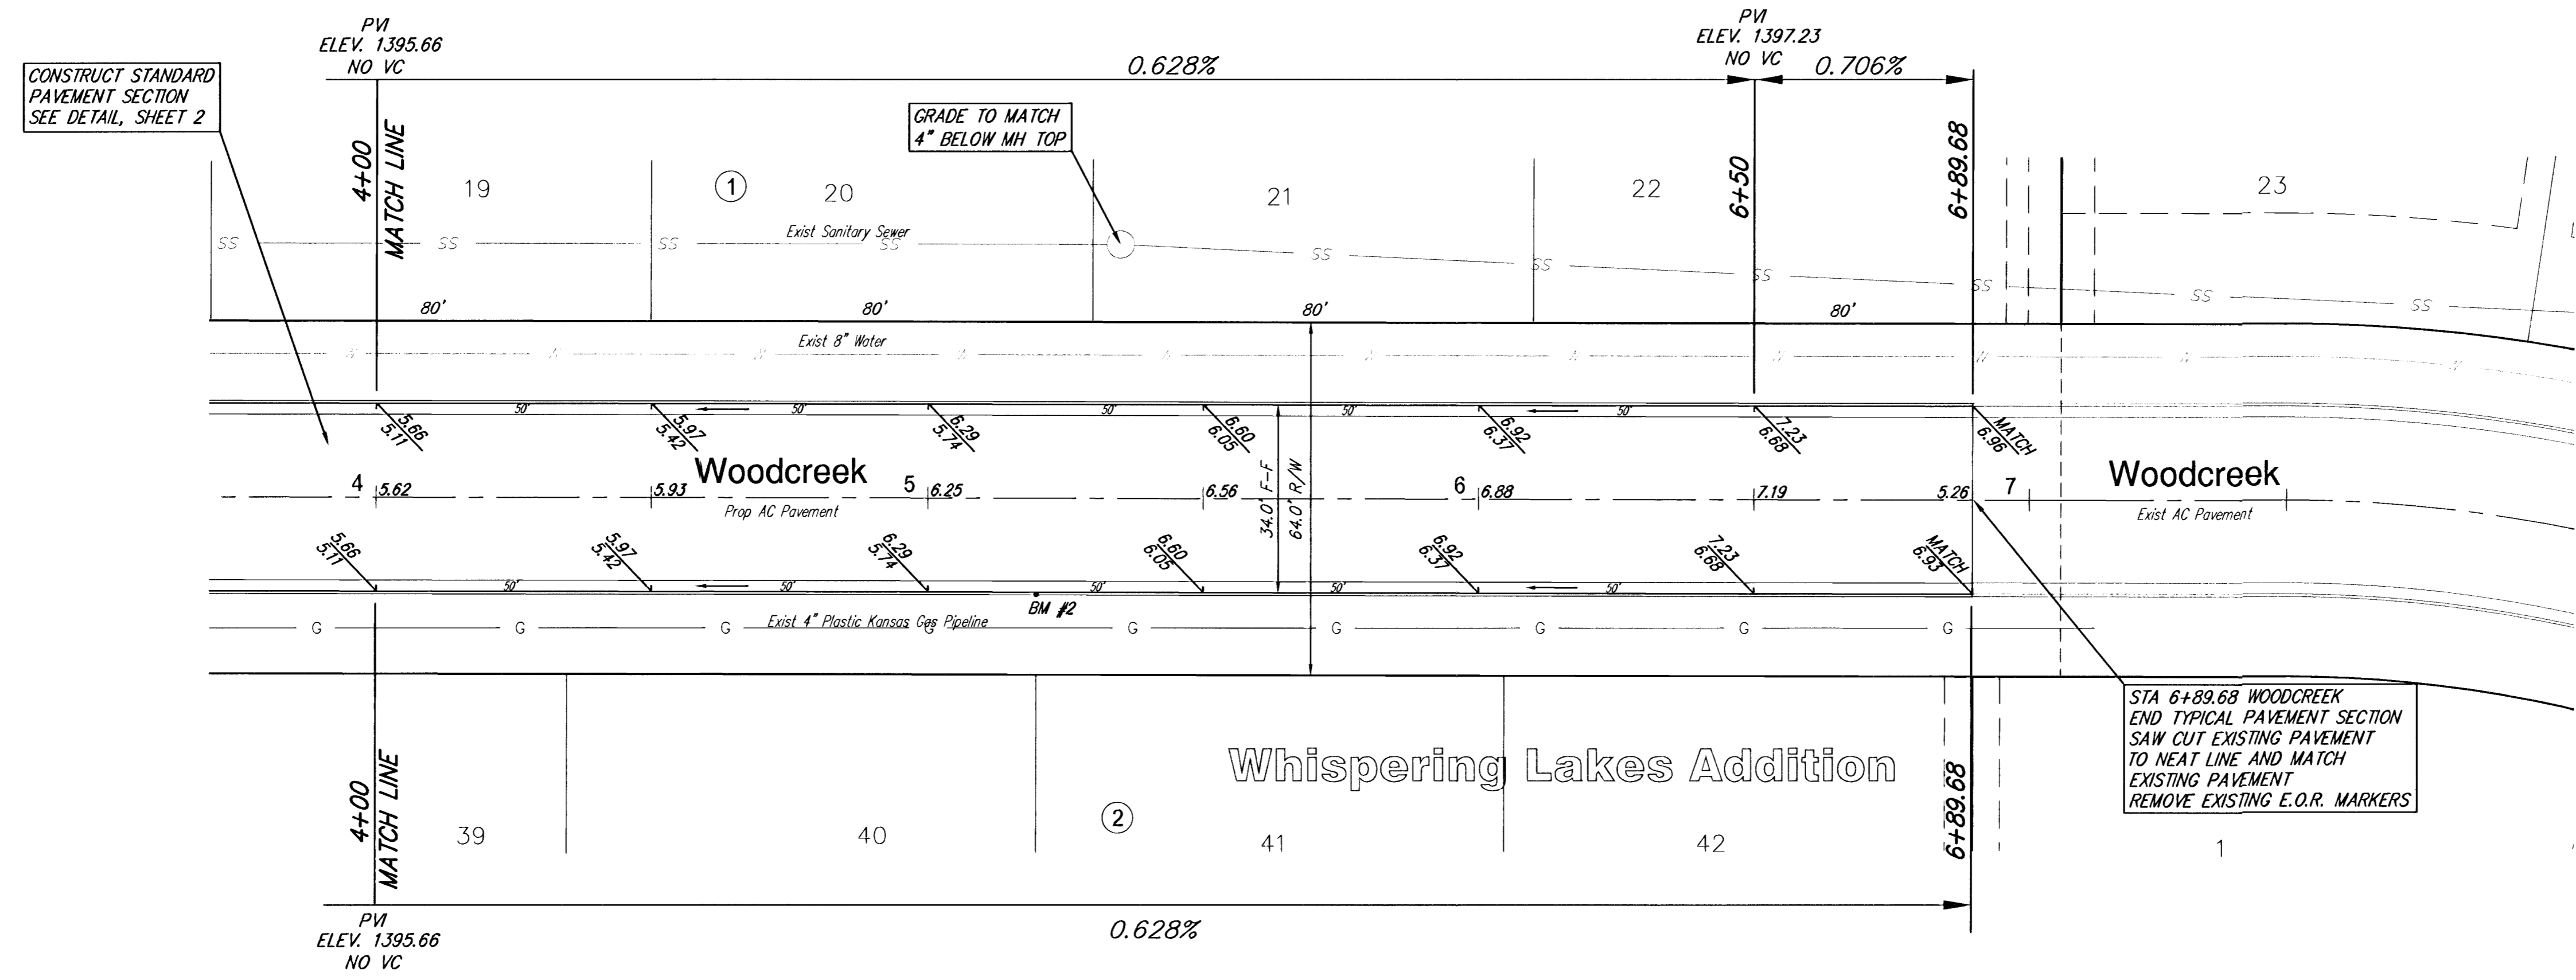

SCALE 1" = 20'
IRON = •

NOTE: ROLL TYPE CURB AND GUTTER TO BE CONSTRUCTED ALONG PAVEMENT DEPICTED ON THIS SHEET

| | | | |
|--|--|---|--|
| Whispering Lakes Addition Woodcreek WICHITA, KANSAS | | | |
|  Ruggles & Bohm, P.A. Engineering, Surveying, Land Planning | | DESIGN: CMB DRAWN: EJG REVIEW: [blank] UTILITY: [blank] | |
| 924 North Main Wichita, Kansas 67203 www.rbkansas.com | | (316) 264-8008 (316) 264-4621 fax E-mail: info@rbkansas.com | |
| DRAWING FILE: Paving {Rosewood} | | PROJECT NUMBER: 472-83668 | |
| DATE: [blank] | | SHEET: 6 OF 31 | |