


Subdivision Bench Marks

No.	Street and Station	From CL	Description	Elevation
4	Rosewood, Sta 24+77	37" Lt	Top of N curb of Rosewood at N end of W return Rosewood Ct	
5	Rosewood, Sta 28+15	37" Lt	Top of N curb of Rosewood at N end of E return Rosewood Ct	

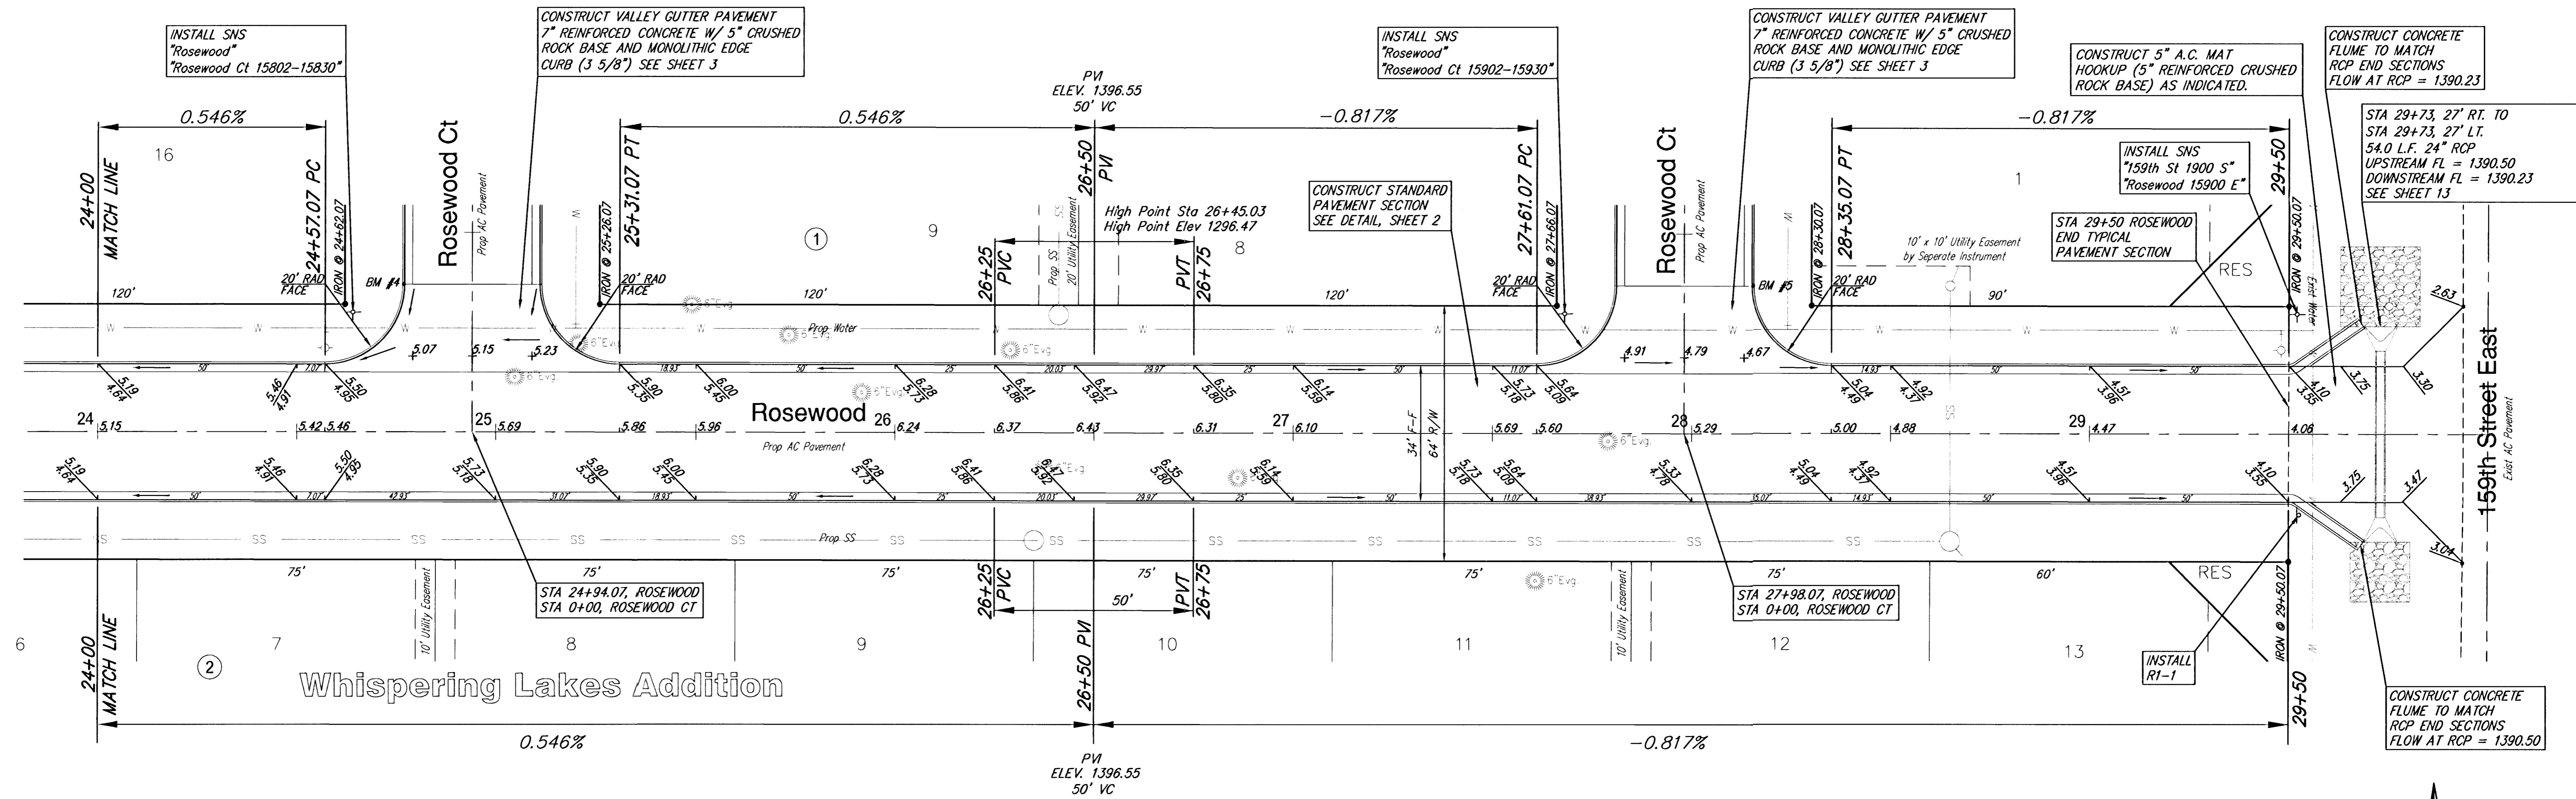

SCALE 1" = 20'  
IRON = •

REMOVE SCATTERED CEDAR TREES AS NECESSARY FOR CONSTRUCTION. COST INCIDENTAL TO BID ITEM FOR SITE CLEARING AND RESTORATION.

NOTE: ROLL TYPE CURB AND GUTTER TO BE CONSTRUCTED ALONG PAVEMENT DEPICTED ON THIS SHEET

<b>Whispering Lakes Addition</b> <b>Rosewood</b> <b>WICHITA, KANSAS</b>		DESIGN: CMB DRAWN: EJC REVIEW: [ ] UTILITY: [ ] DATE: [ ]
 <b>Ruggles &amp; Bohm, P.A.</b> Engineering, Surveying, Land Planning 924 North Main Wichita, Kansas 67203 www.rbkansas.com (316) 264-8008 (316) 264-4621 fax E-mail: info@rbkansas.com		PROJECT NUMBER 472-83668
DRAWING FILE Paving {Rosewood}		SHEET 8 OF 31