
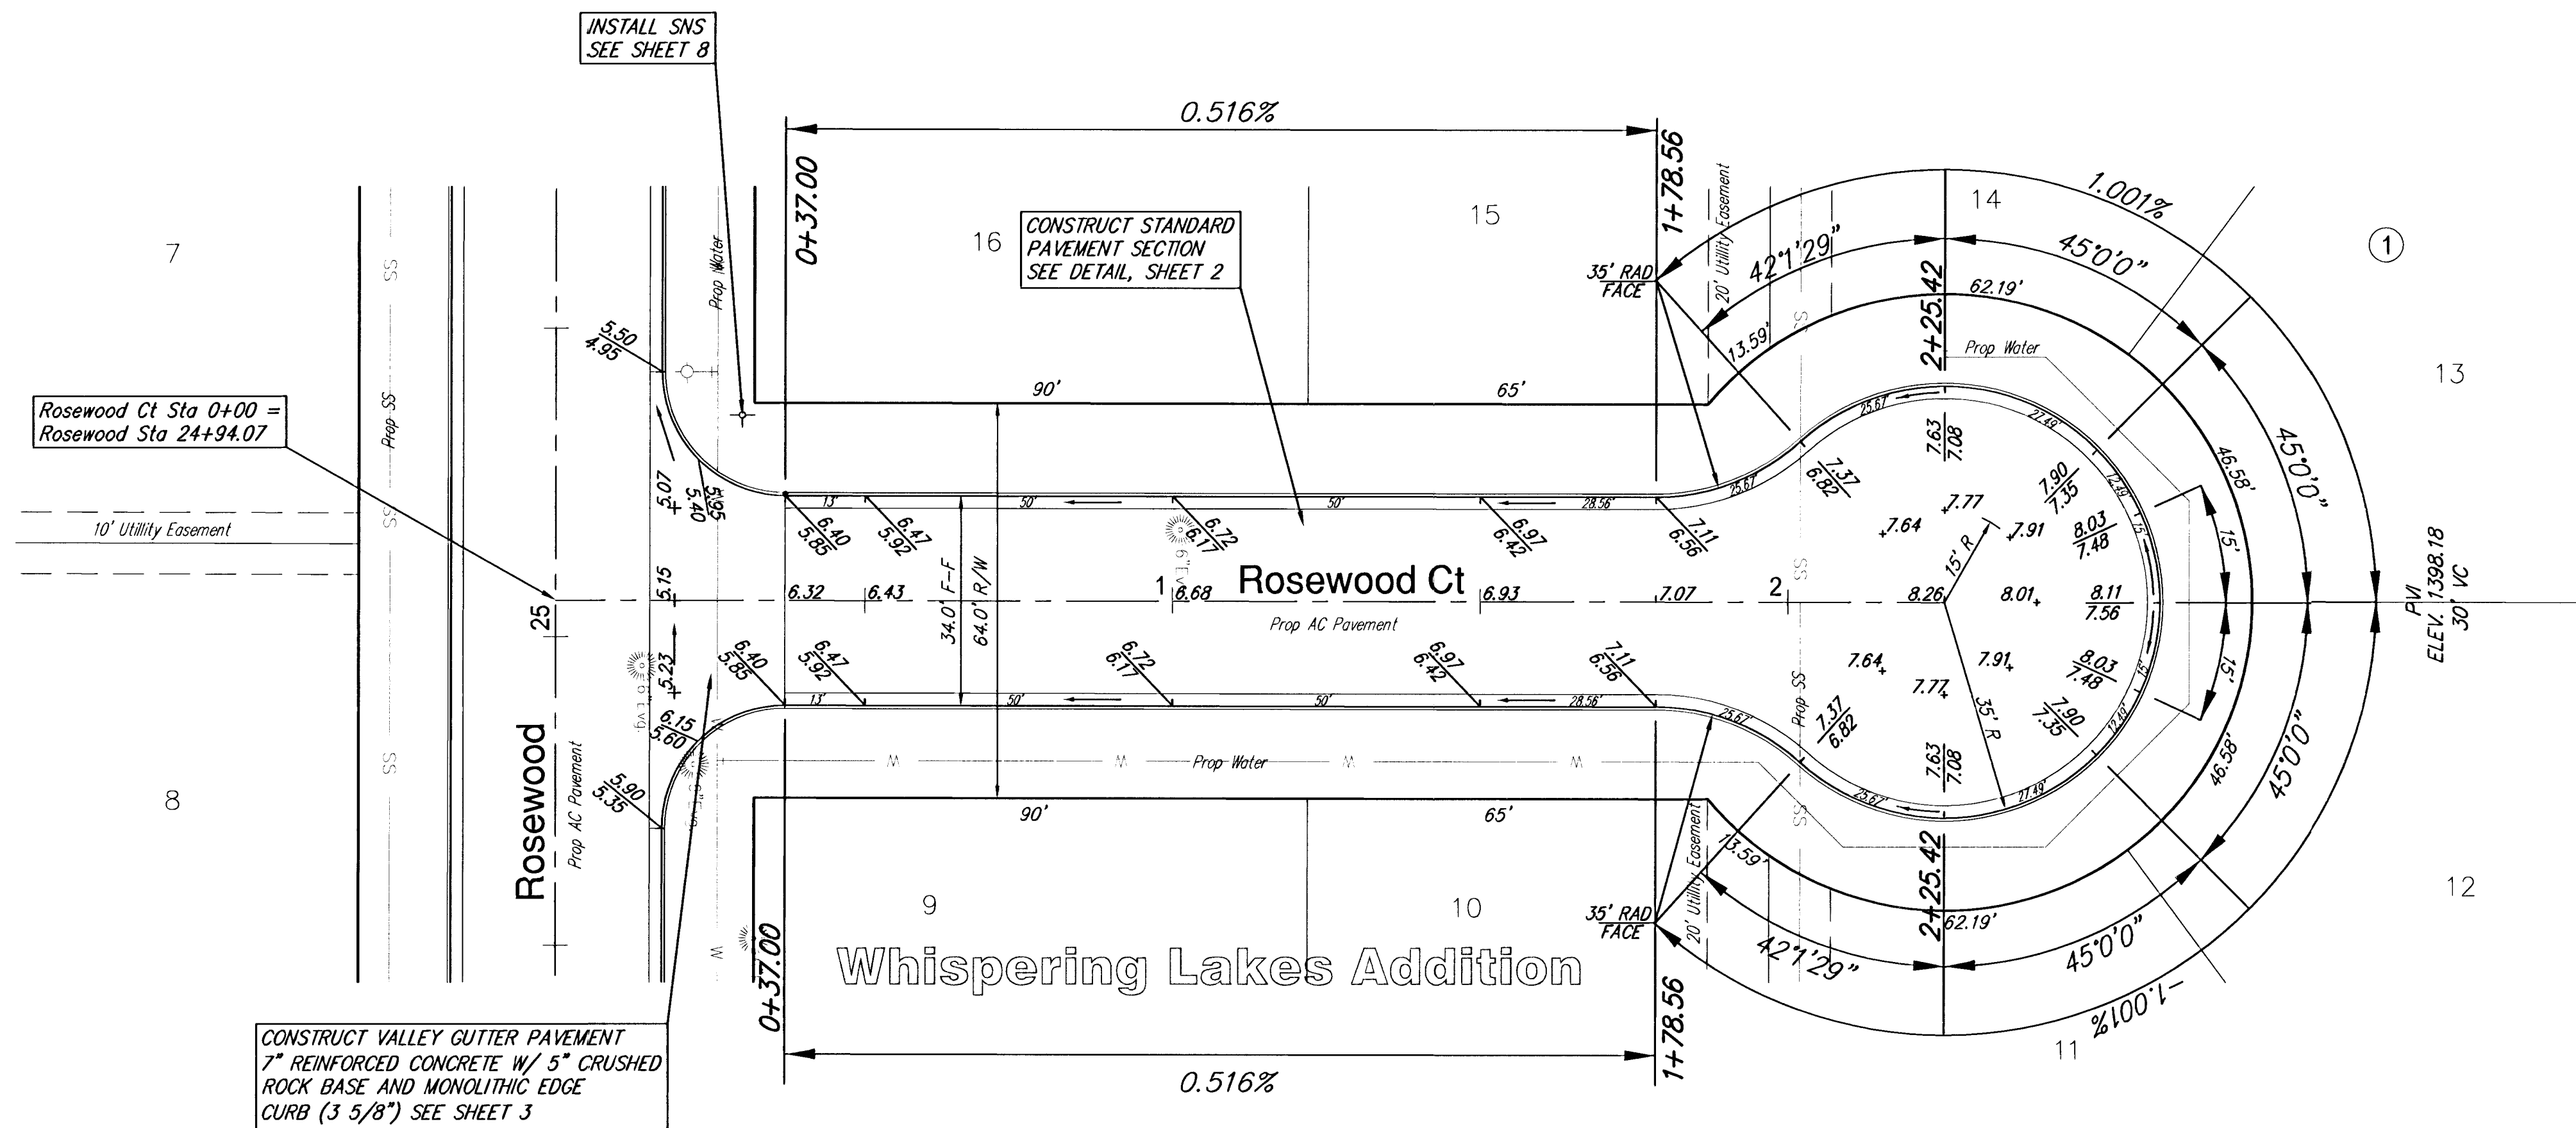


SCALE 1" = 20'
IRON = •

REMOVE SCATTERED CEDAR TREES AS NECESSARY FOR CONSTRUCTION. COST INCIDENTAL TO BID ITEM FOR SITE CLEARING AND RESTORATION.

NOTE: ROLL TYPE CURB AND GUTTER TO BE CONSTRUCTED ALONG PAVEMENT DEPICTED ON THIS SHEET

Whispering Lakes Addition
Rosewood Ct
WICHITA, KANSAS

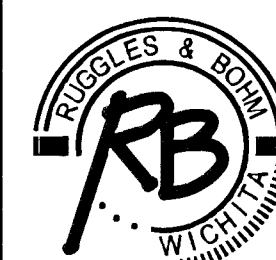

Ruggles & Bohm, P.A.
Engineering, Surveying, Land Planning
924 North Main
Wichita, Kansas 67203
www.rbkansas.com
(316) 264-8008
(316) 264-4621 fax
E-mail: info@rbkansas.com

DRAWING FILE
Paving {Rosewood}

PROJECT NUMBER
472-83668

DESIGN CMB
DRAWN EJC
REVIEW
UTILITY
DATE
SHEET 9 OF 31