



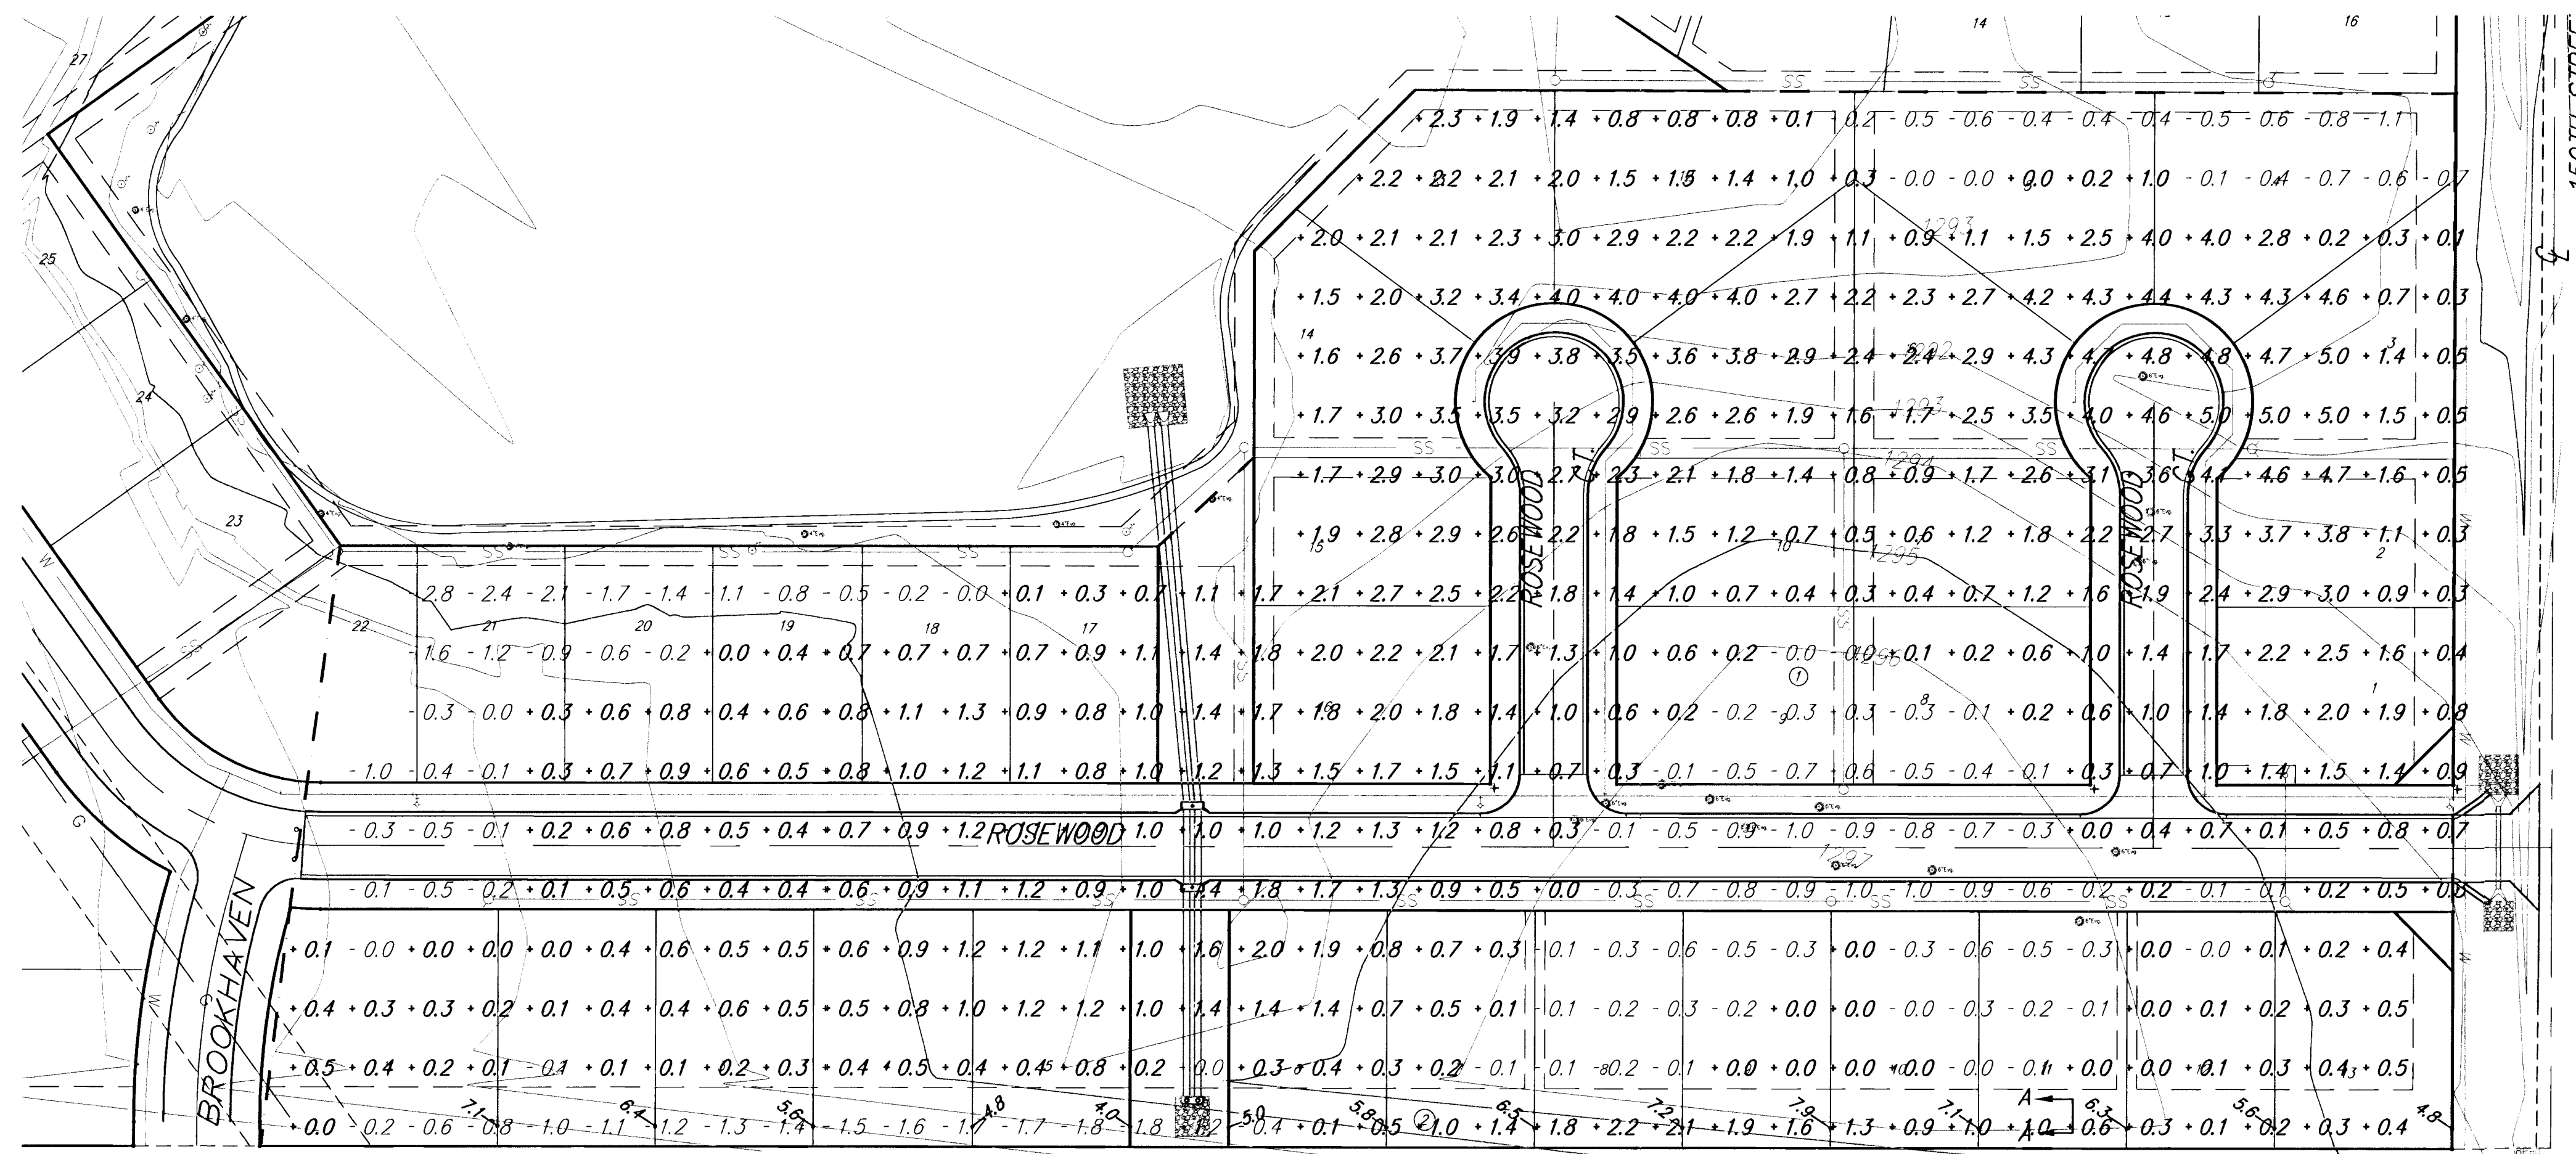


NORTHERN PORTION PHASE 2



SOUTHERN PORTION PHASE 2

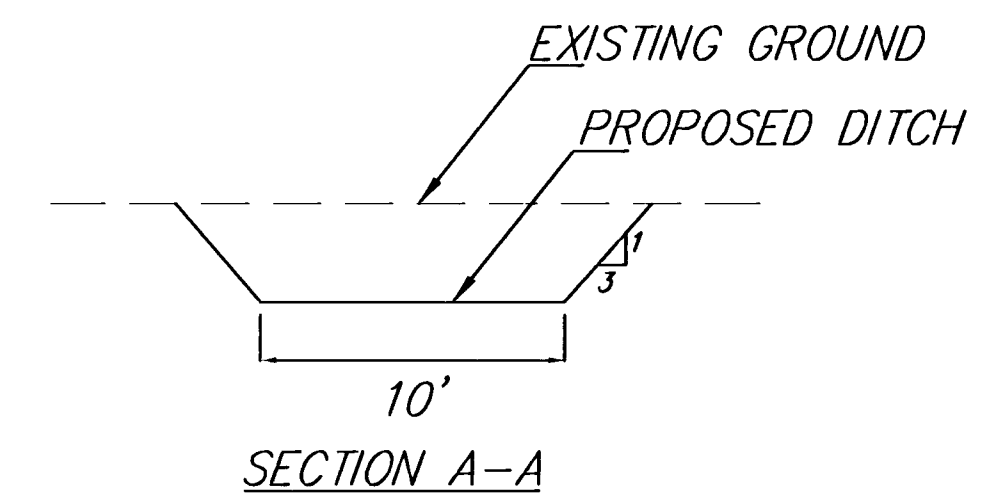

SCALE: 1" = 60'

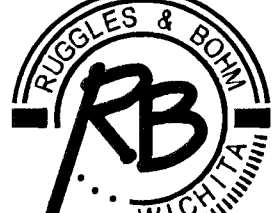— CONSTRUCTION LIMITS			
Whispering Lakes Phase 2 Site Earthwork WICHITA, KANSAS			
	Ruggles & Bohm, P.A. Engineering, Surveying, Land Planning 924 North Main Wichita, Kansas 67203 www.rbkansas.com		(316) 264-8008 (316) 264-4621 fax E-mail: info@rbkansas.com
	DESIGN CMB DRAWN EUG REVIEW UTILITY	PROJECT NUMBER 472-83624	DATE Nov. 26, 2002