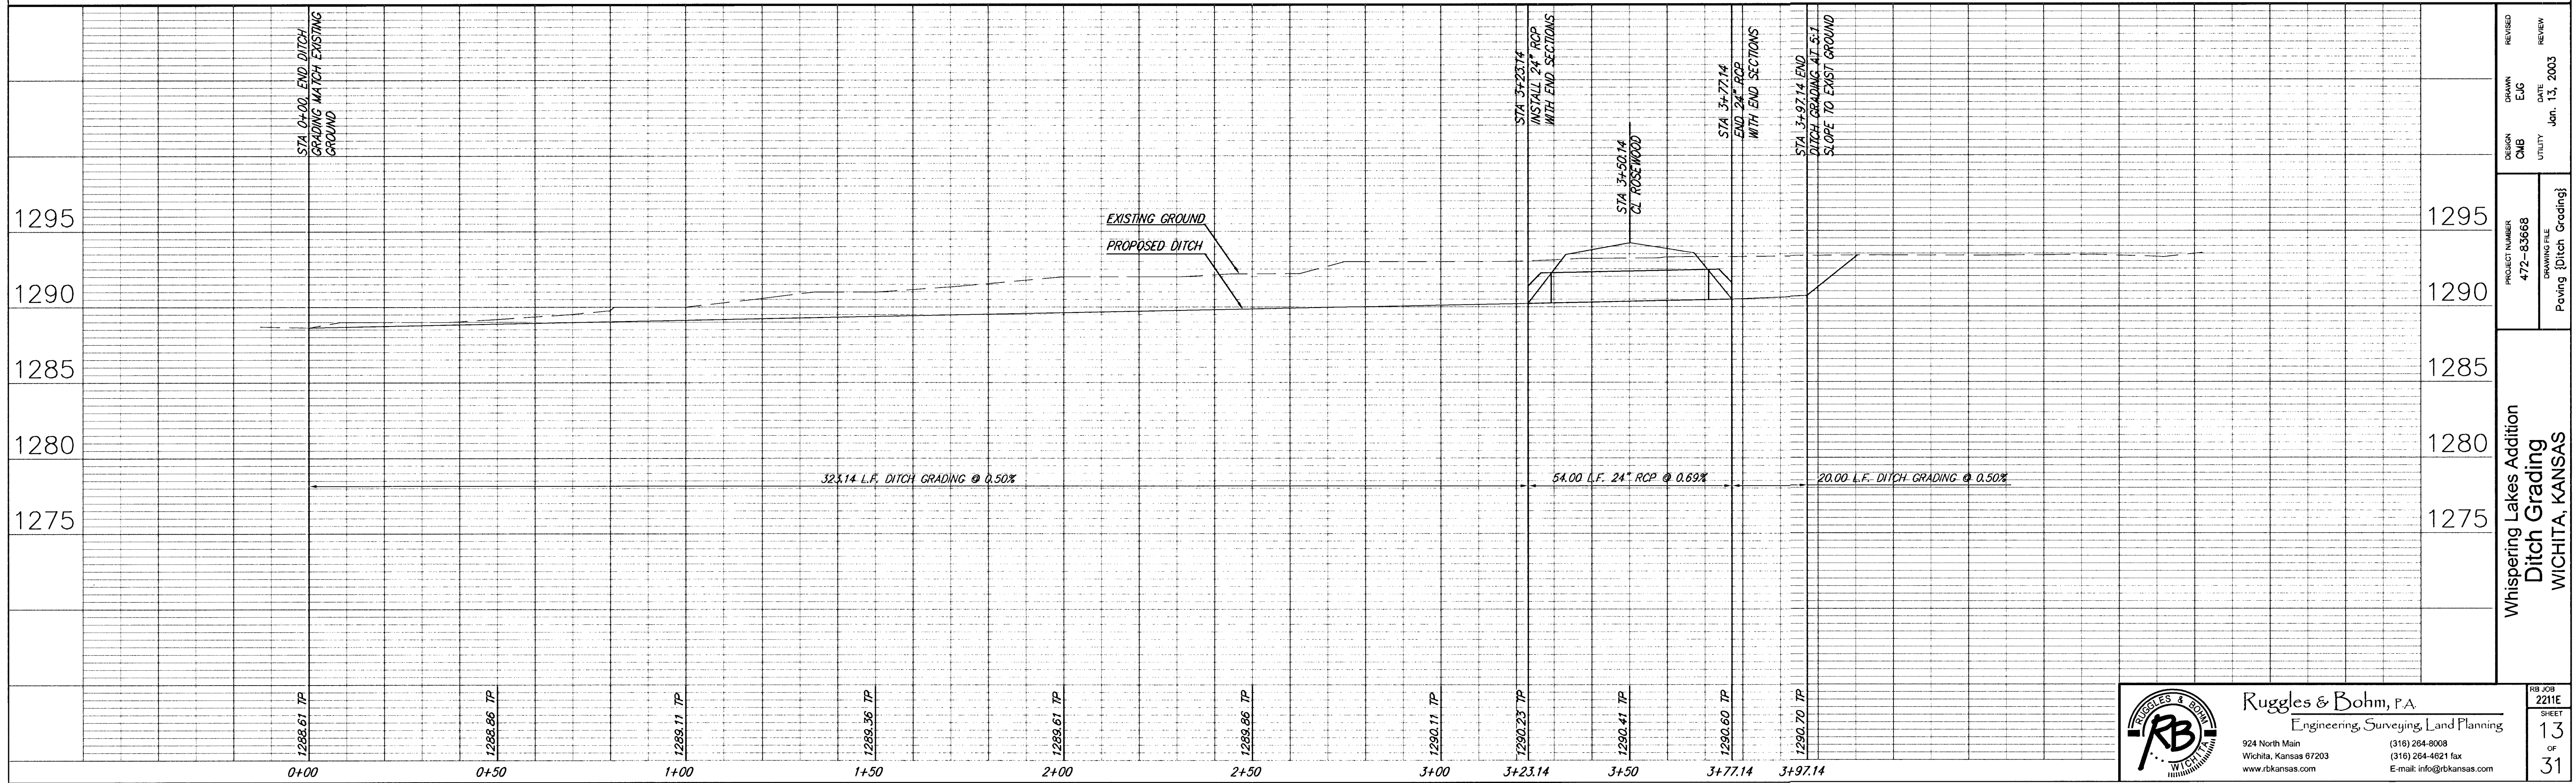
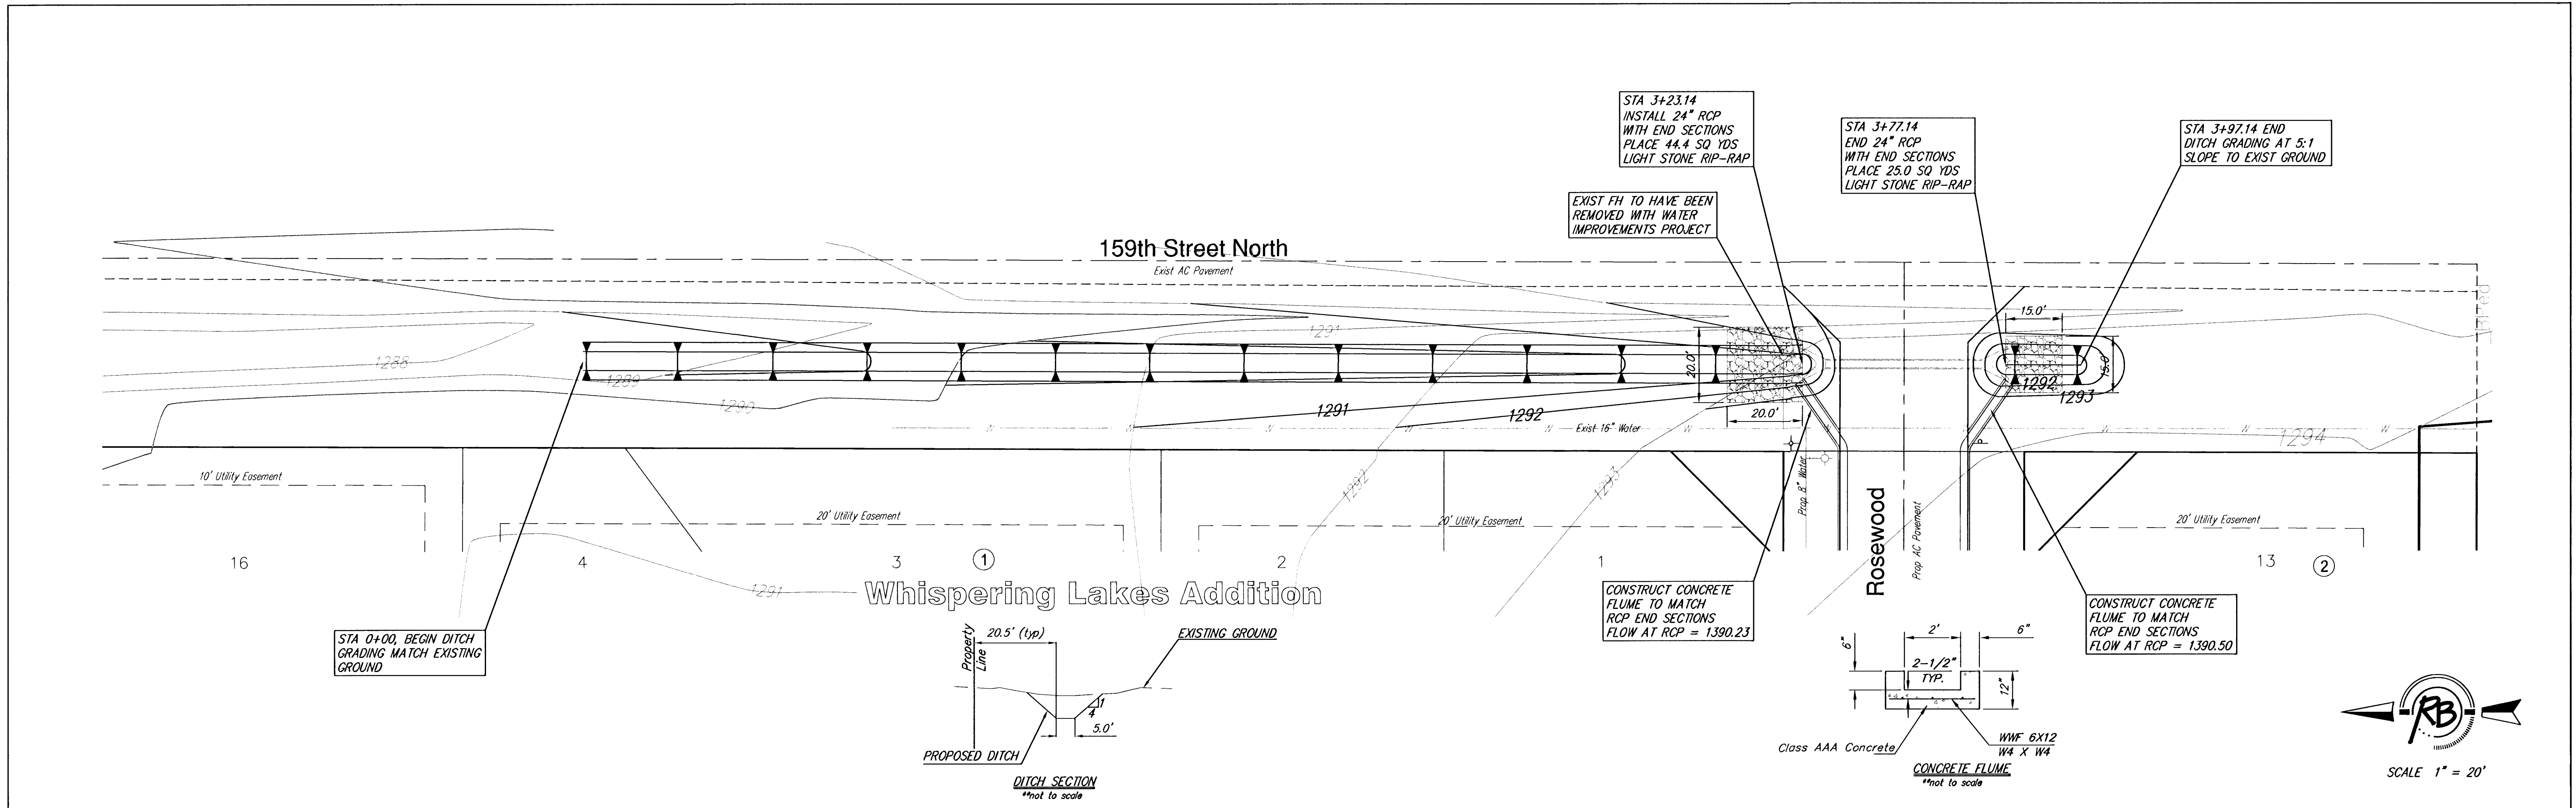


Rugles & Bohm, P.A.
Engineering, Surveying, Land Planning
924 North Main
Wichita, Kansas 67203
www.rtkansas.com
(316) 264-8008
(316) 264-4821 fax
E-mail: info@rtkansas.com

PROJECT NUMBER 472-83668	DESIGN CMB	DRAWN EJC	REVIEW JAN 13, 2003
DRAWING FILE Paving [Ditch Grading]			
Whispering Lakes Addition Ditch Grading WICHITA, KANSAS			
RB JOB 2211E			
SHEET 13			
OF 31			