

SCALE: 1" = 50'


1	N 18072.10	E 19943.17	Block Corner
2	N 18008.11	E 19942.94	Block Corner
3	N 18008.97	E 19698.37	PC
4	N 18072.97	E 19698.60	PC
5	N 18120.29	E 19545.35	PT
6	N 18067.30	E 19509.46	PT
7	N 18200.39	E 19312.97	Block Corner
8	N 18236.28	E 19259.98	Block Corner
9	N 18419.63	E 18989.30	PC
10	N 18472.62	E 19025.19	PC
11	N 18524.24	E 18857.53	PT
12	N 18460.24	E 18857.41	PT
13	N 18461.40	E 18263.73	PC
14	N 18525.40	E 18263.85	PC
15	N 18496.18	E 18172.32	PT
16	N 18444.09	E 18209.51	PT

17	N 18418.92	E 18174.25	Block Corner
18	N 18471.01	E 18137.07	Block Corner
19	N 17534.79	E 18726.81	PC
20	N 17571.97	E 18778.90	PC
21	N 17529.66	E 18860.95	PT
22	N 17466.36	E 18845.83	Block Corner
23	N 17465.66	E 18860.86	PT
24	N 17528.81	E 19453.24	Block Corner
25	N 17683.81	E 19453.46	PC
26	N 17683.72	E 19517.46	PT
27	N 17528.72	E 19517.24	Block Corner
28	N 17528.37	E 19757.24	Block Corner
29	N 17683.37	E 19757.46	PC
30	N 17683.28	E 19821.46	PT
31	N 17528.28	E 19821.24	Block Corner
32	N 17528.11	E 19941.24	Block Corner

33	N 17464.11	E 19941.02	Block Corner
34	N 18512.33	E 18382.85	TYPE 1A INLET
35	N 18473.99	E 18382.78	TYPE 1A INLET
36	N 18333.84	E 18385.11	MANHOLE
37	N 18284.83	E 18480.34	OUTLET
38	N 17368.33	E 19302.16	TYPE 1A INLET
39	N 17477.85	E 19302.18	TYPE 1A INLET
40	N 17516.19	E 19302.23	TYPE 1A INLET
41	N 17711.15	E 19284.56	OUTLET
42	N 17734.30	E 17705.22	Pond Grade Transition
43	N 17740.98	E 17843.84	Pond Grade Transition
44	N 17824.09	E 17932.75	Pond Grade Transition
45	N 17869.24	E 17943.17	Pond Grade Transition
46	N 17864.39	E 18028.22	Pond Grade Transition
47	N 17847.71	E 18134.40	Pond Grade Transition
48	N 17835.17	E 18151.48	Pond Grade Transition
49	N 17695.83	E 18101.91	Pond Grade Transition
50	N 17694.58	E 17726.58	Pond Grade Transition
51	N 17726.64	E 17705.03	Pond Grade Transition

REVISED

Whispering Lakes Addition  
Key Map  
WICHITA, KANSAS

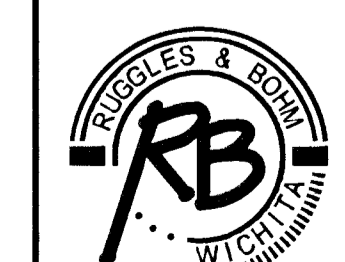

Ruggles & Bohm, P.A.  
Engineering, Surveying, Land Planning  
924 North Main  
Wichita, Kansas 67203  
www.rbkansas.com  
(316) 264-8008  
(316) 264-4621 fax  
E-mail: info@rbkansas.com

DRAWING FILE Paving [KEY MAP]	PROJECT NUMBER 472-83668	DATE Jan. 21, 2003	DESIGN CMB	DRAWN EJG	REVIEW ZTIE	SHEET 14	OF 31
----------------------------------	-----------------------------	-----------------------	---------------	--------------	----------------	-------------	----------