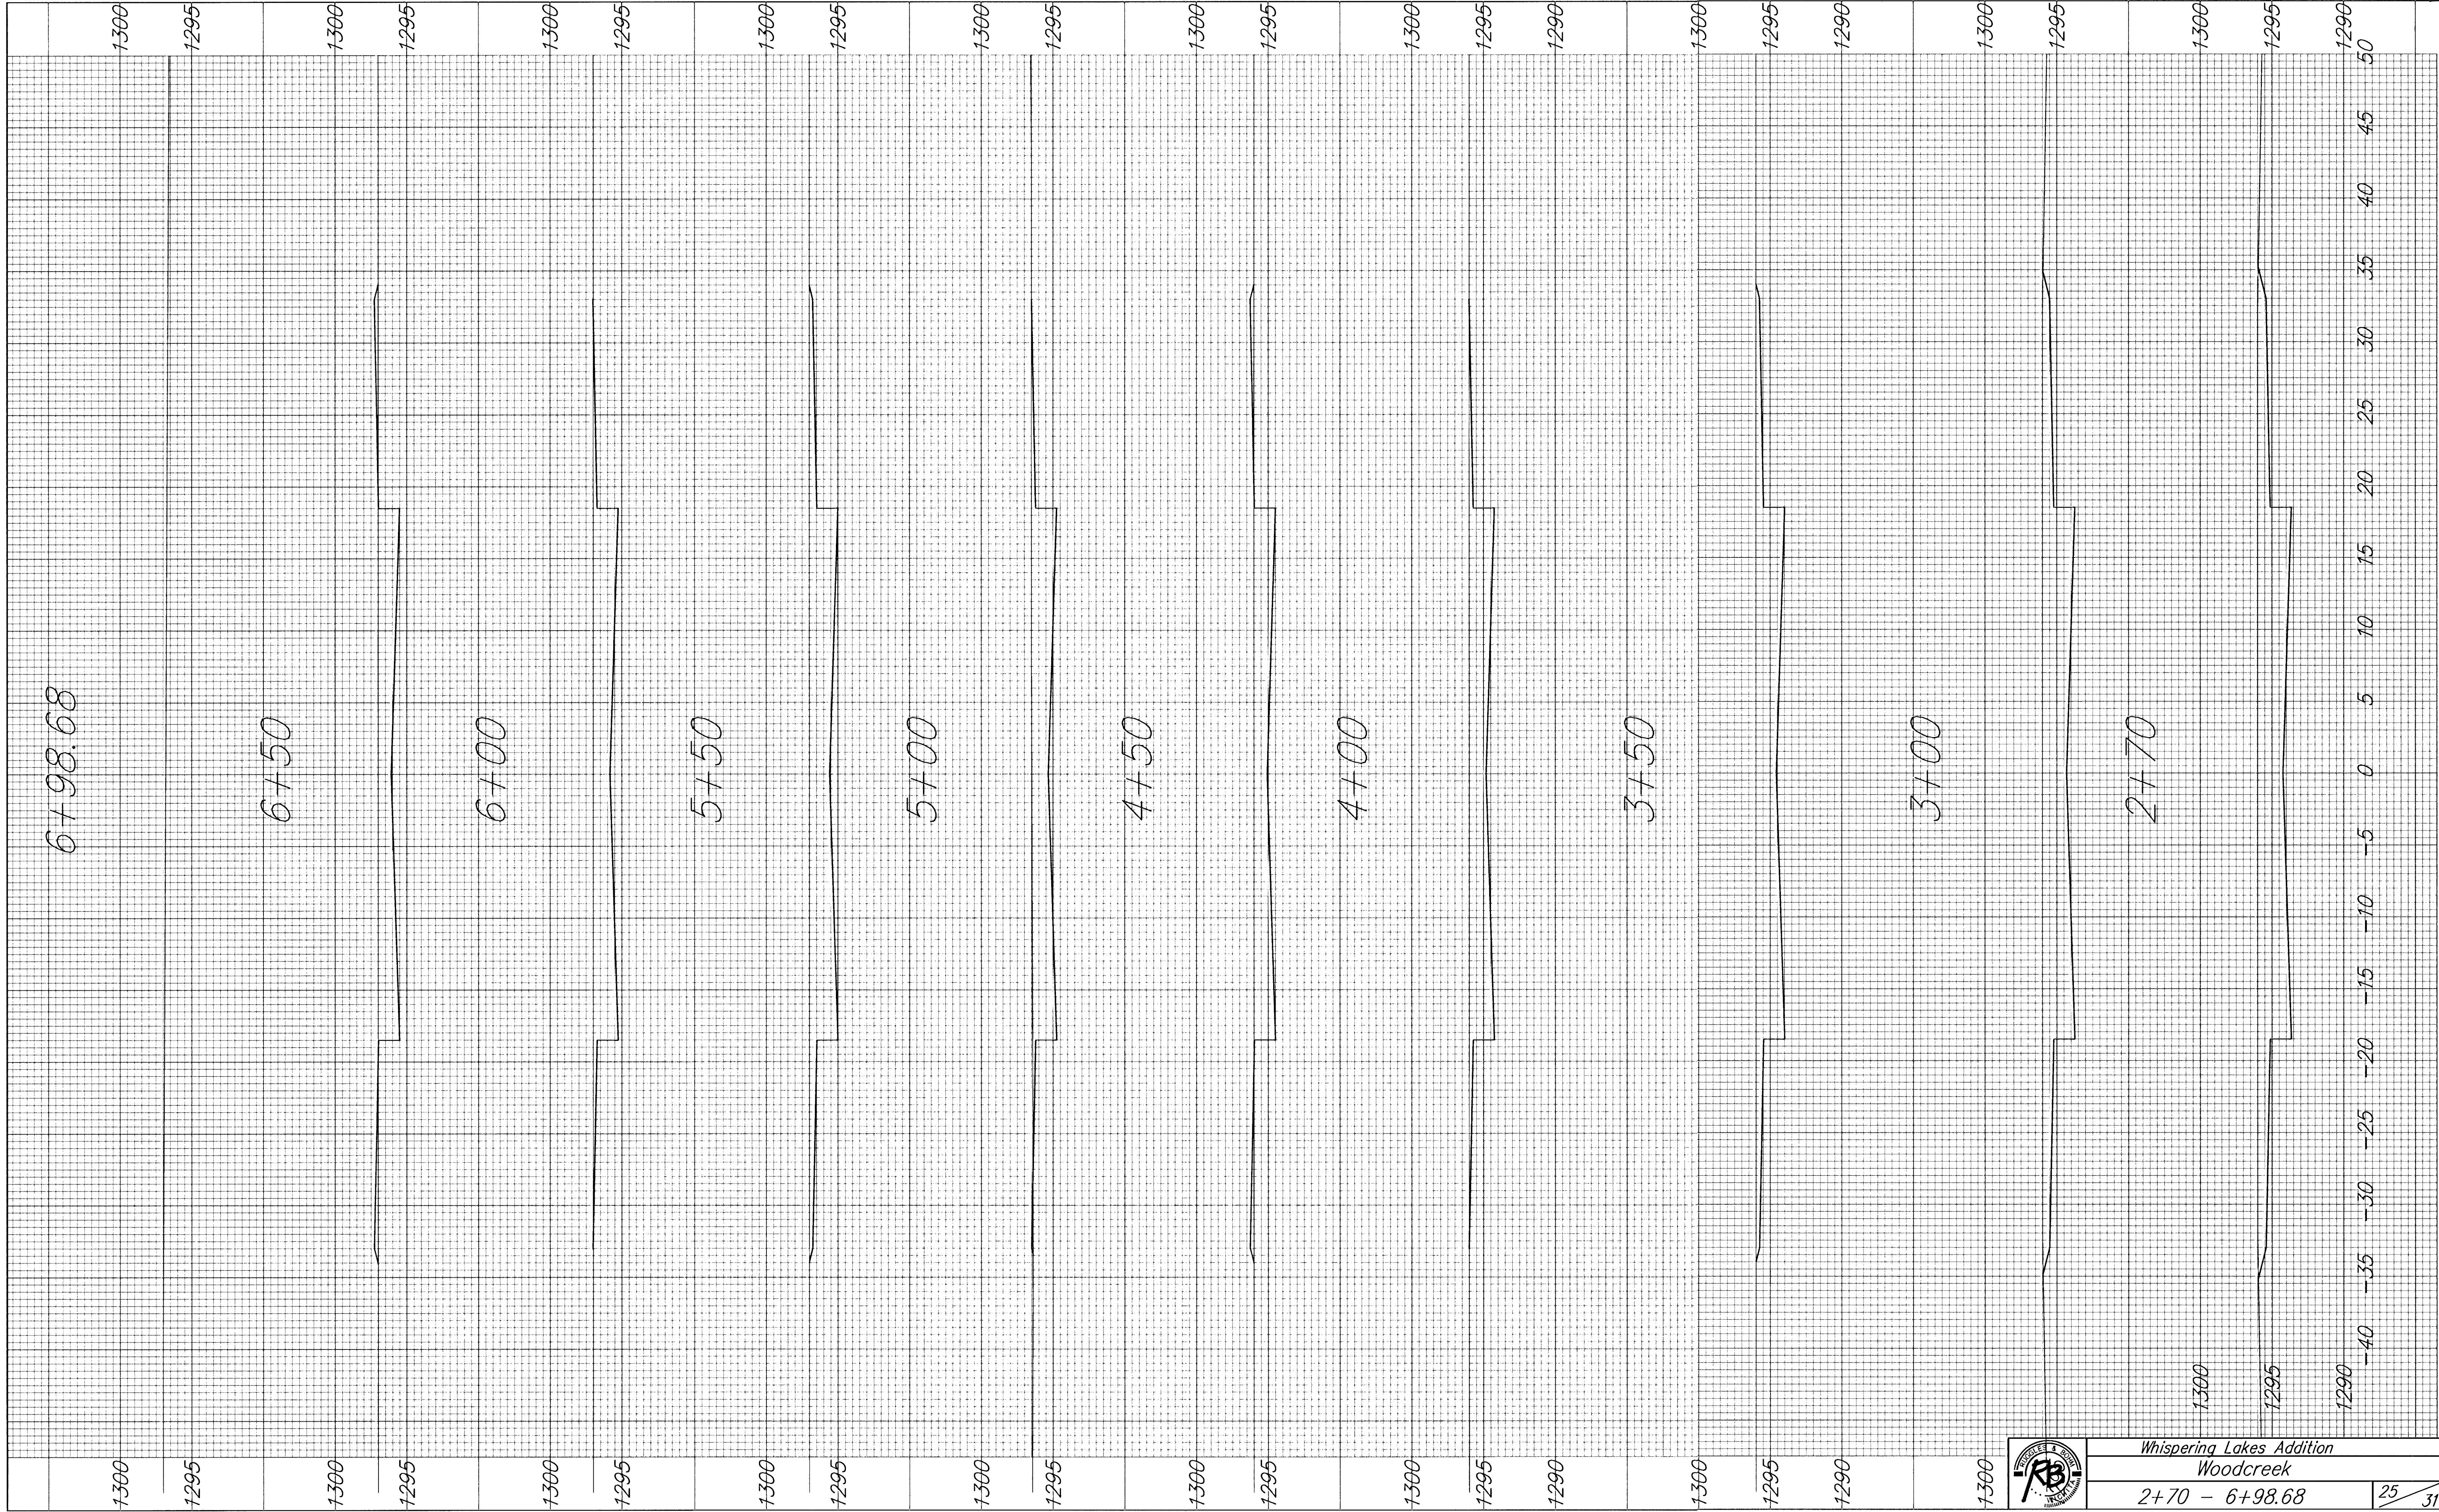


Whispering Lakes Addition
Woodcreek
2+70 - 6+98.68