


PROJECT NO. 472-76-245-83077-000-000-001	SHEET NO. 5	TOTAL SHEETS 60
---	----------------	--------------------

WATER VALVE BOX ELEVATIONS			
STREET	STATION	OFFSET	PROPOSED ELEVATION
CHAPEL HILL	28+30.30	23.0' RL	186.1
CHAPEL HILL	28+37.51	23.0' RL	186.0

SCALE: 1"=20'

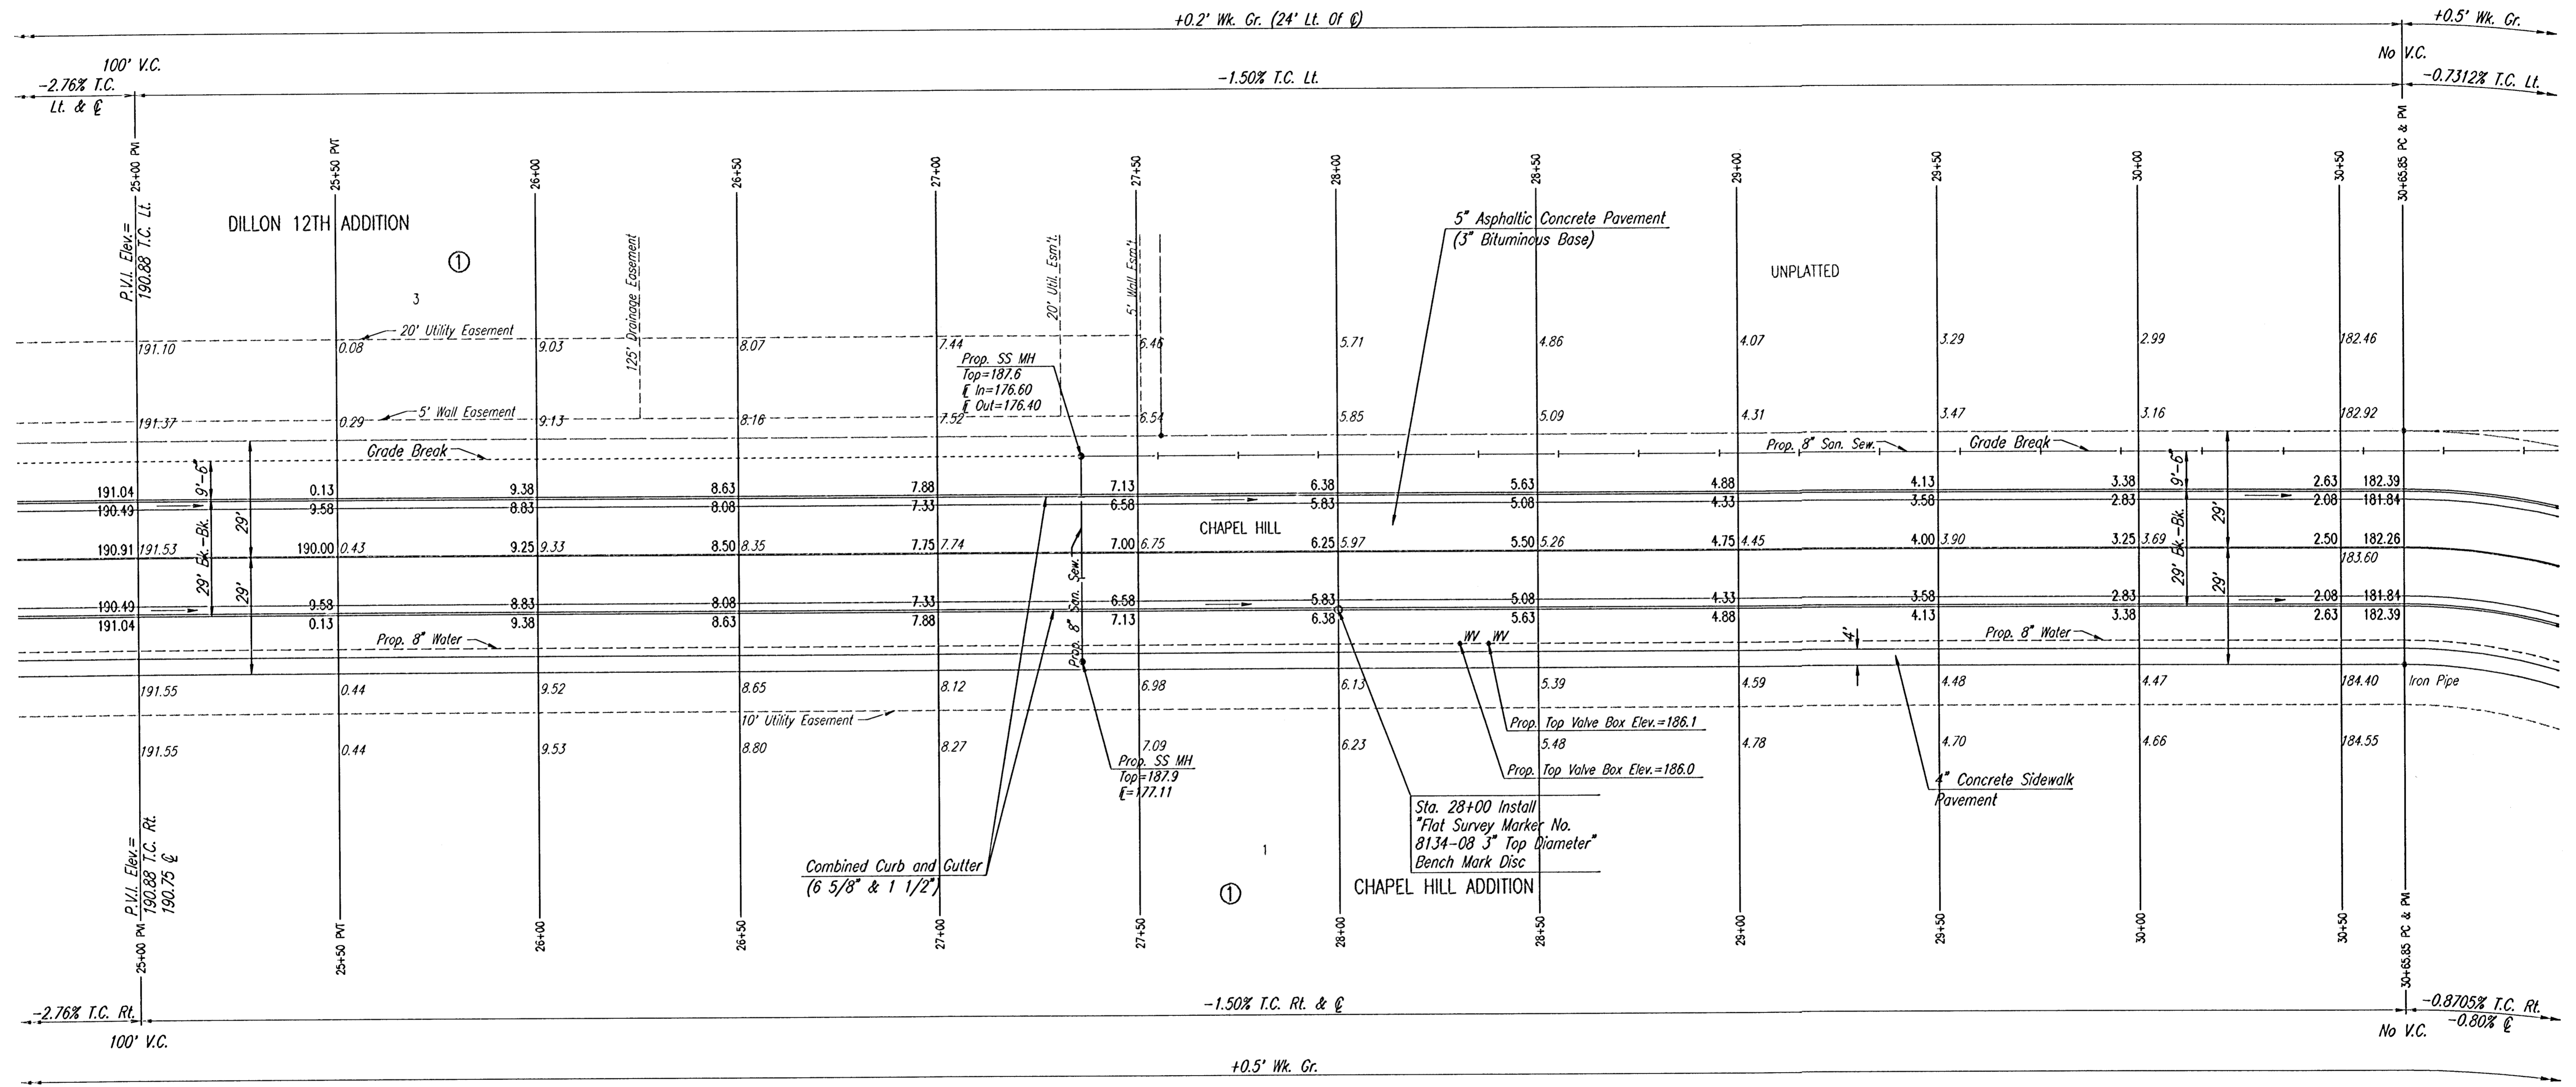

NOTE: SEE SH. NO. 4 FOR GRADING DETAIL LEFT.

CHAPEL HILL ADDITION

CHAPEL HILL

STA. 25+00.00 TO STA. 30+65.85

Professional Engineering Consultants, P.A.
303 S. TOPEKA • WICHITA, KANSAS 67202
316-262-2691 • FAX 316-262-3003

Designed by BER, GDD	Checked by
Drawn by DEP	Date JANUARY, 2001 Job No. 99127

DSWR_GDD OPER: DEP SCALE: 1"=20.00
 C:\1999\99127\000\STR25-31_06-12-2002_08:43:53.dwg