


PROJECT NO.	SHEET NO.	TOTAL SHEETS
472-76-245-83077-000-000-001	38	60

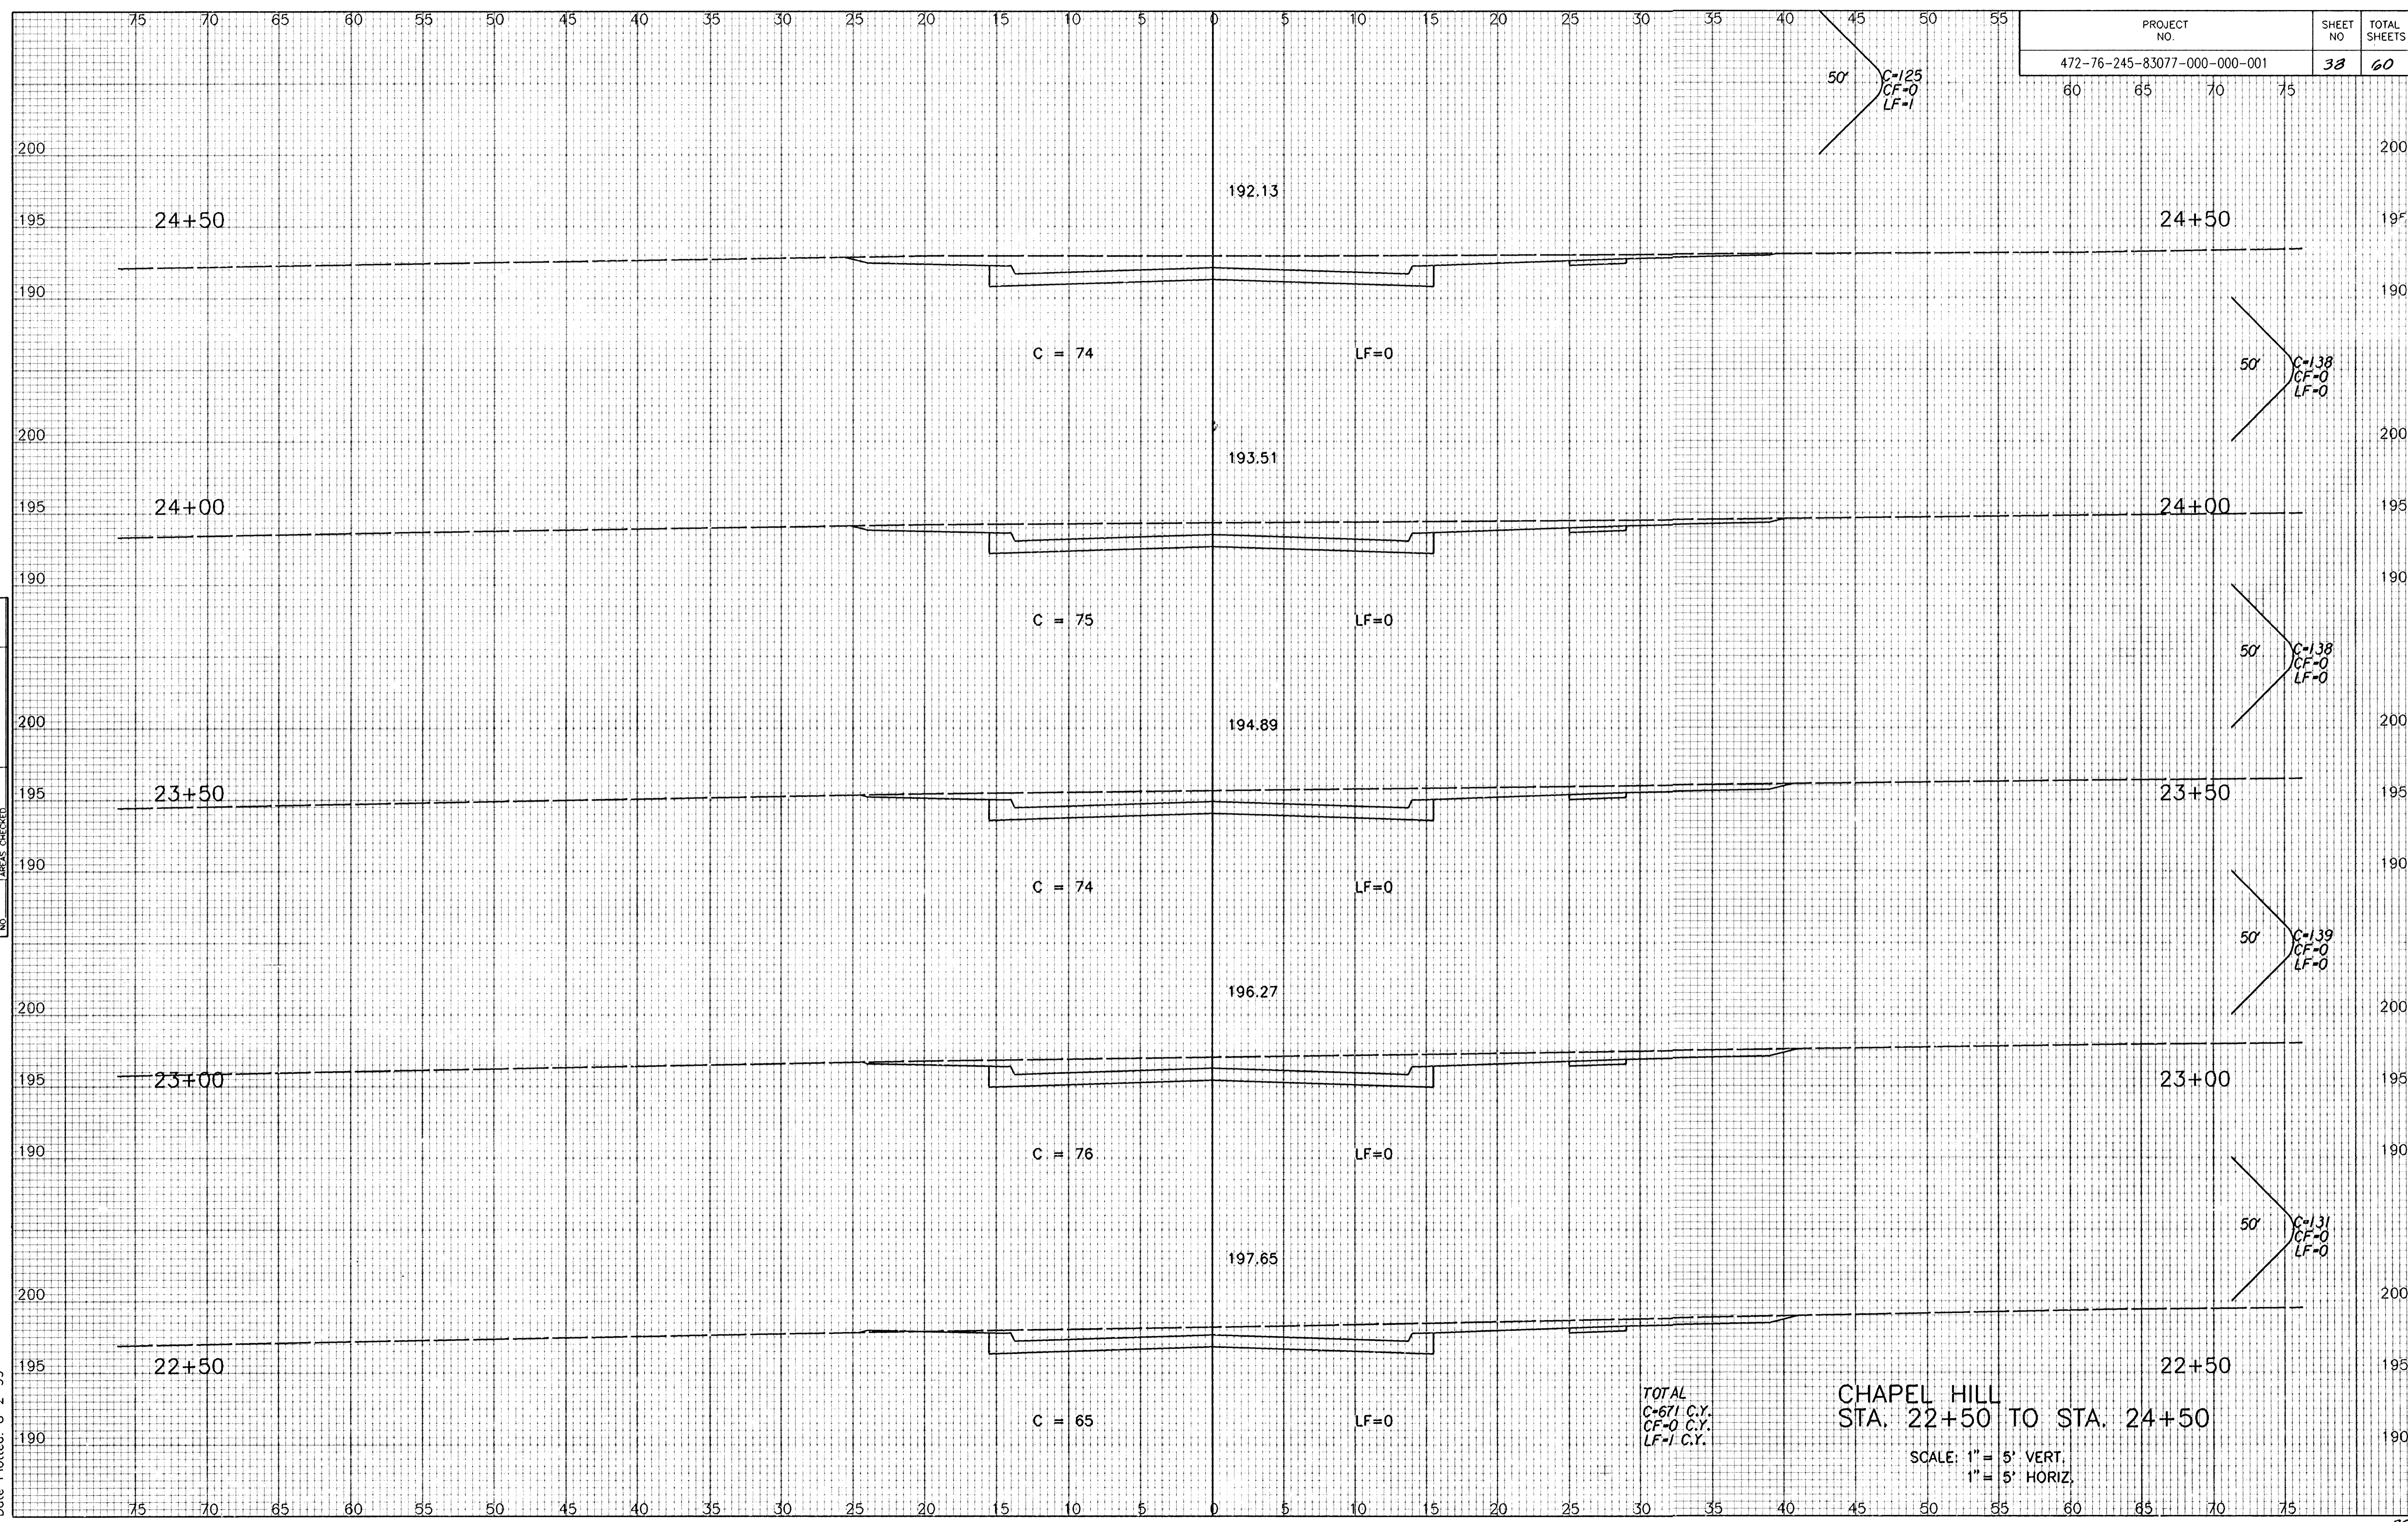

NOTE BOOK	NO.
TEMPLATE	
AREAS	
CHECKED	

i: 1999/99127/chapel1.dgn
Date Plotted: 8-2-99

TOTAL
C=671 C.Y.
CF=0 C.Y.
LF=1 C.Y.

CHAPEL HILL
STA. 22+50 TO STA. 24+50

SCALE: 1" = 5' VERT.
1" = 5' HORIZ.