


PROJECT NO.	SHEET NO.	TOTAL SHEETS
472-76-245-83077-000-000-001	41	60

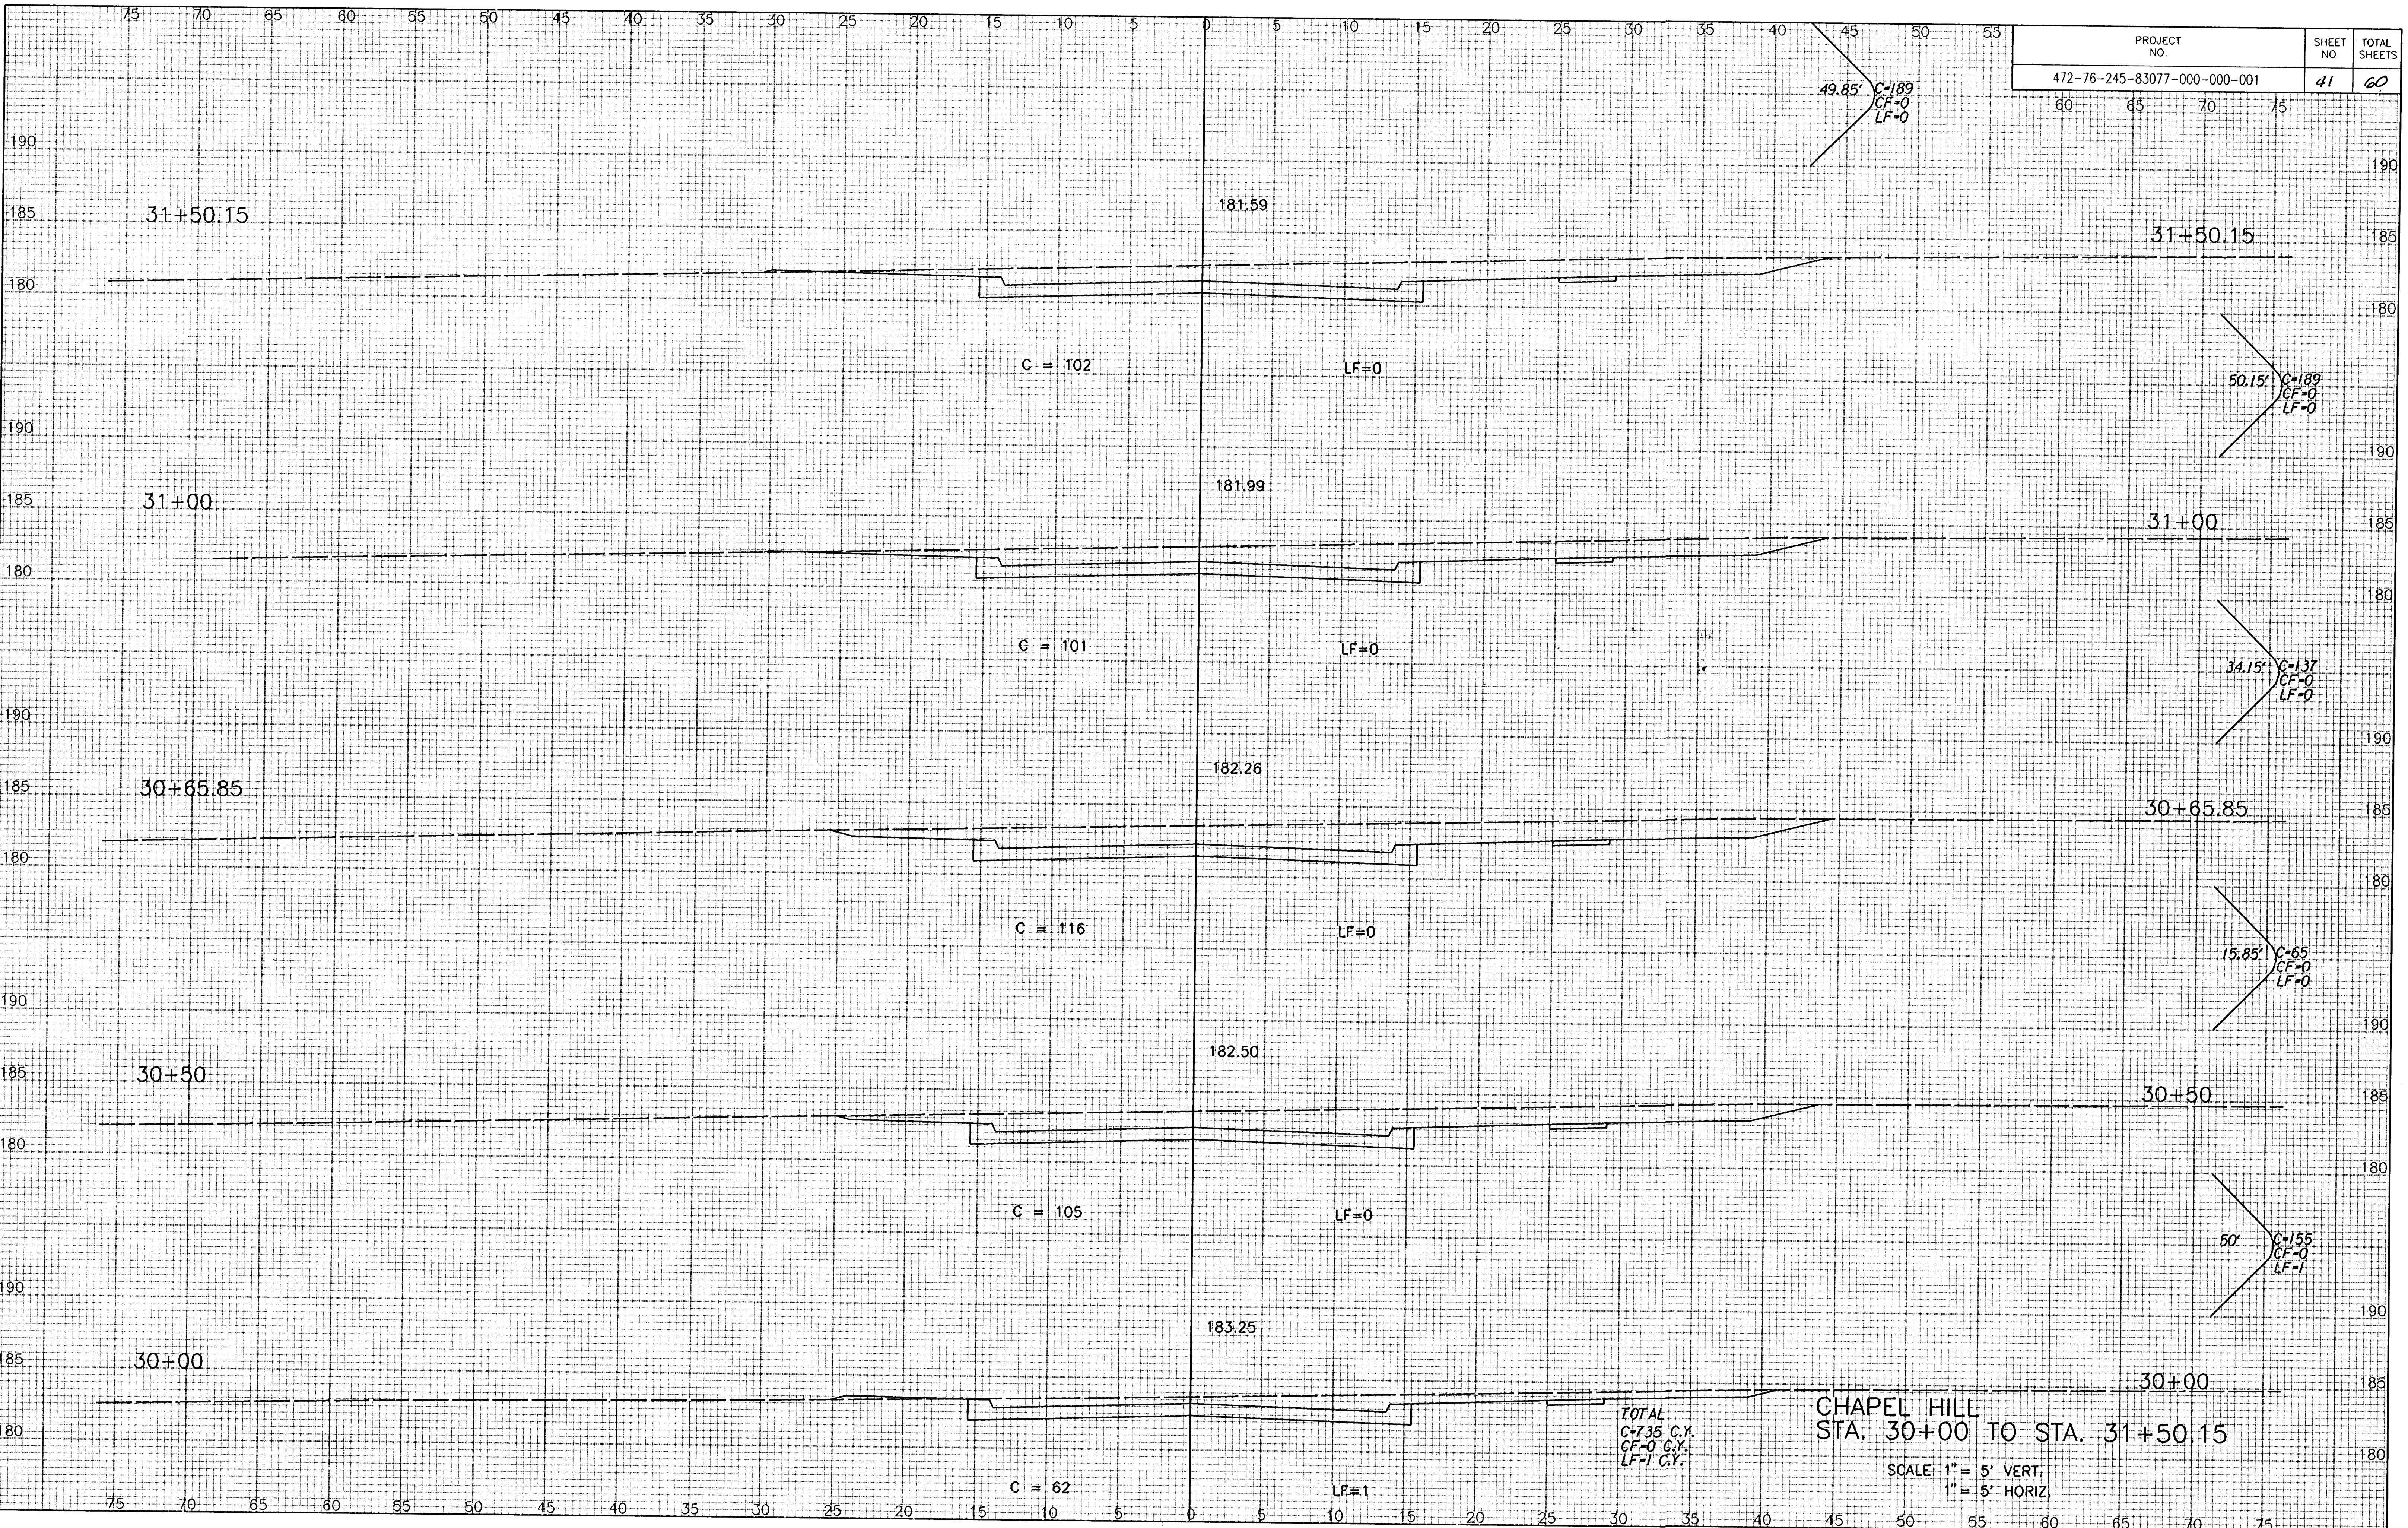

NOTE BOOK	TEMPLATE
NO.	NO.
	ASGS CHECKED

i: 1999/99127/xchapel1.dgn
Date Plotted: 8-2-99

TOTAL
C=735 C.Y.
CF=0 C.Y.
LF=1 C.Y.

CHAPEL HILL
STA. 30+00 TO STA. 31+50.15

SCALE: 1" = 5' VERT.
1" = 5' HORIZ.