


PROJECT NO.	SHEET NO.	TOTAL SHEETS
472-76-245-83077-000-000-001	42	60

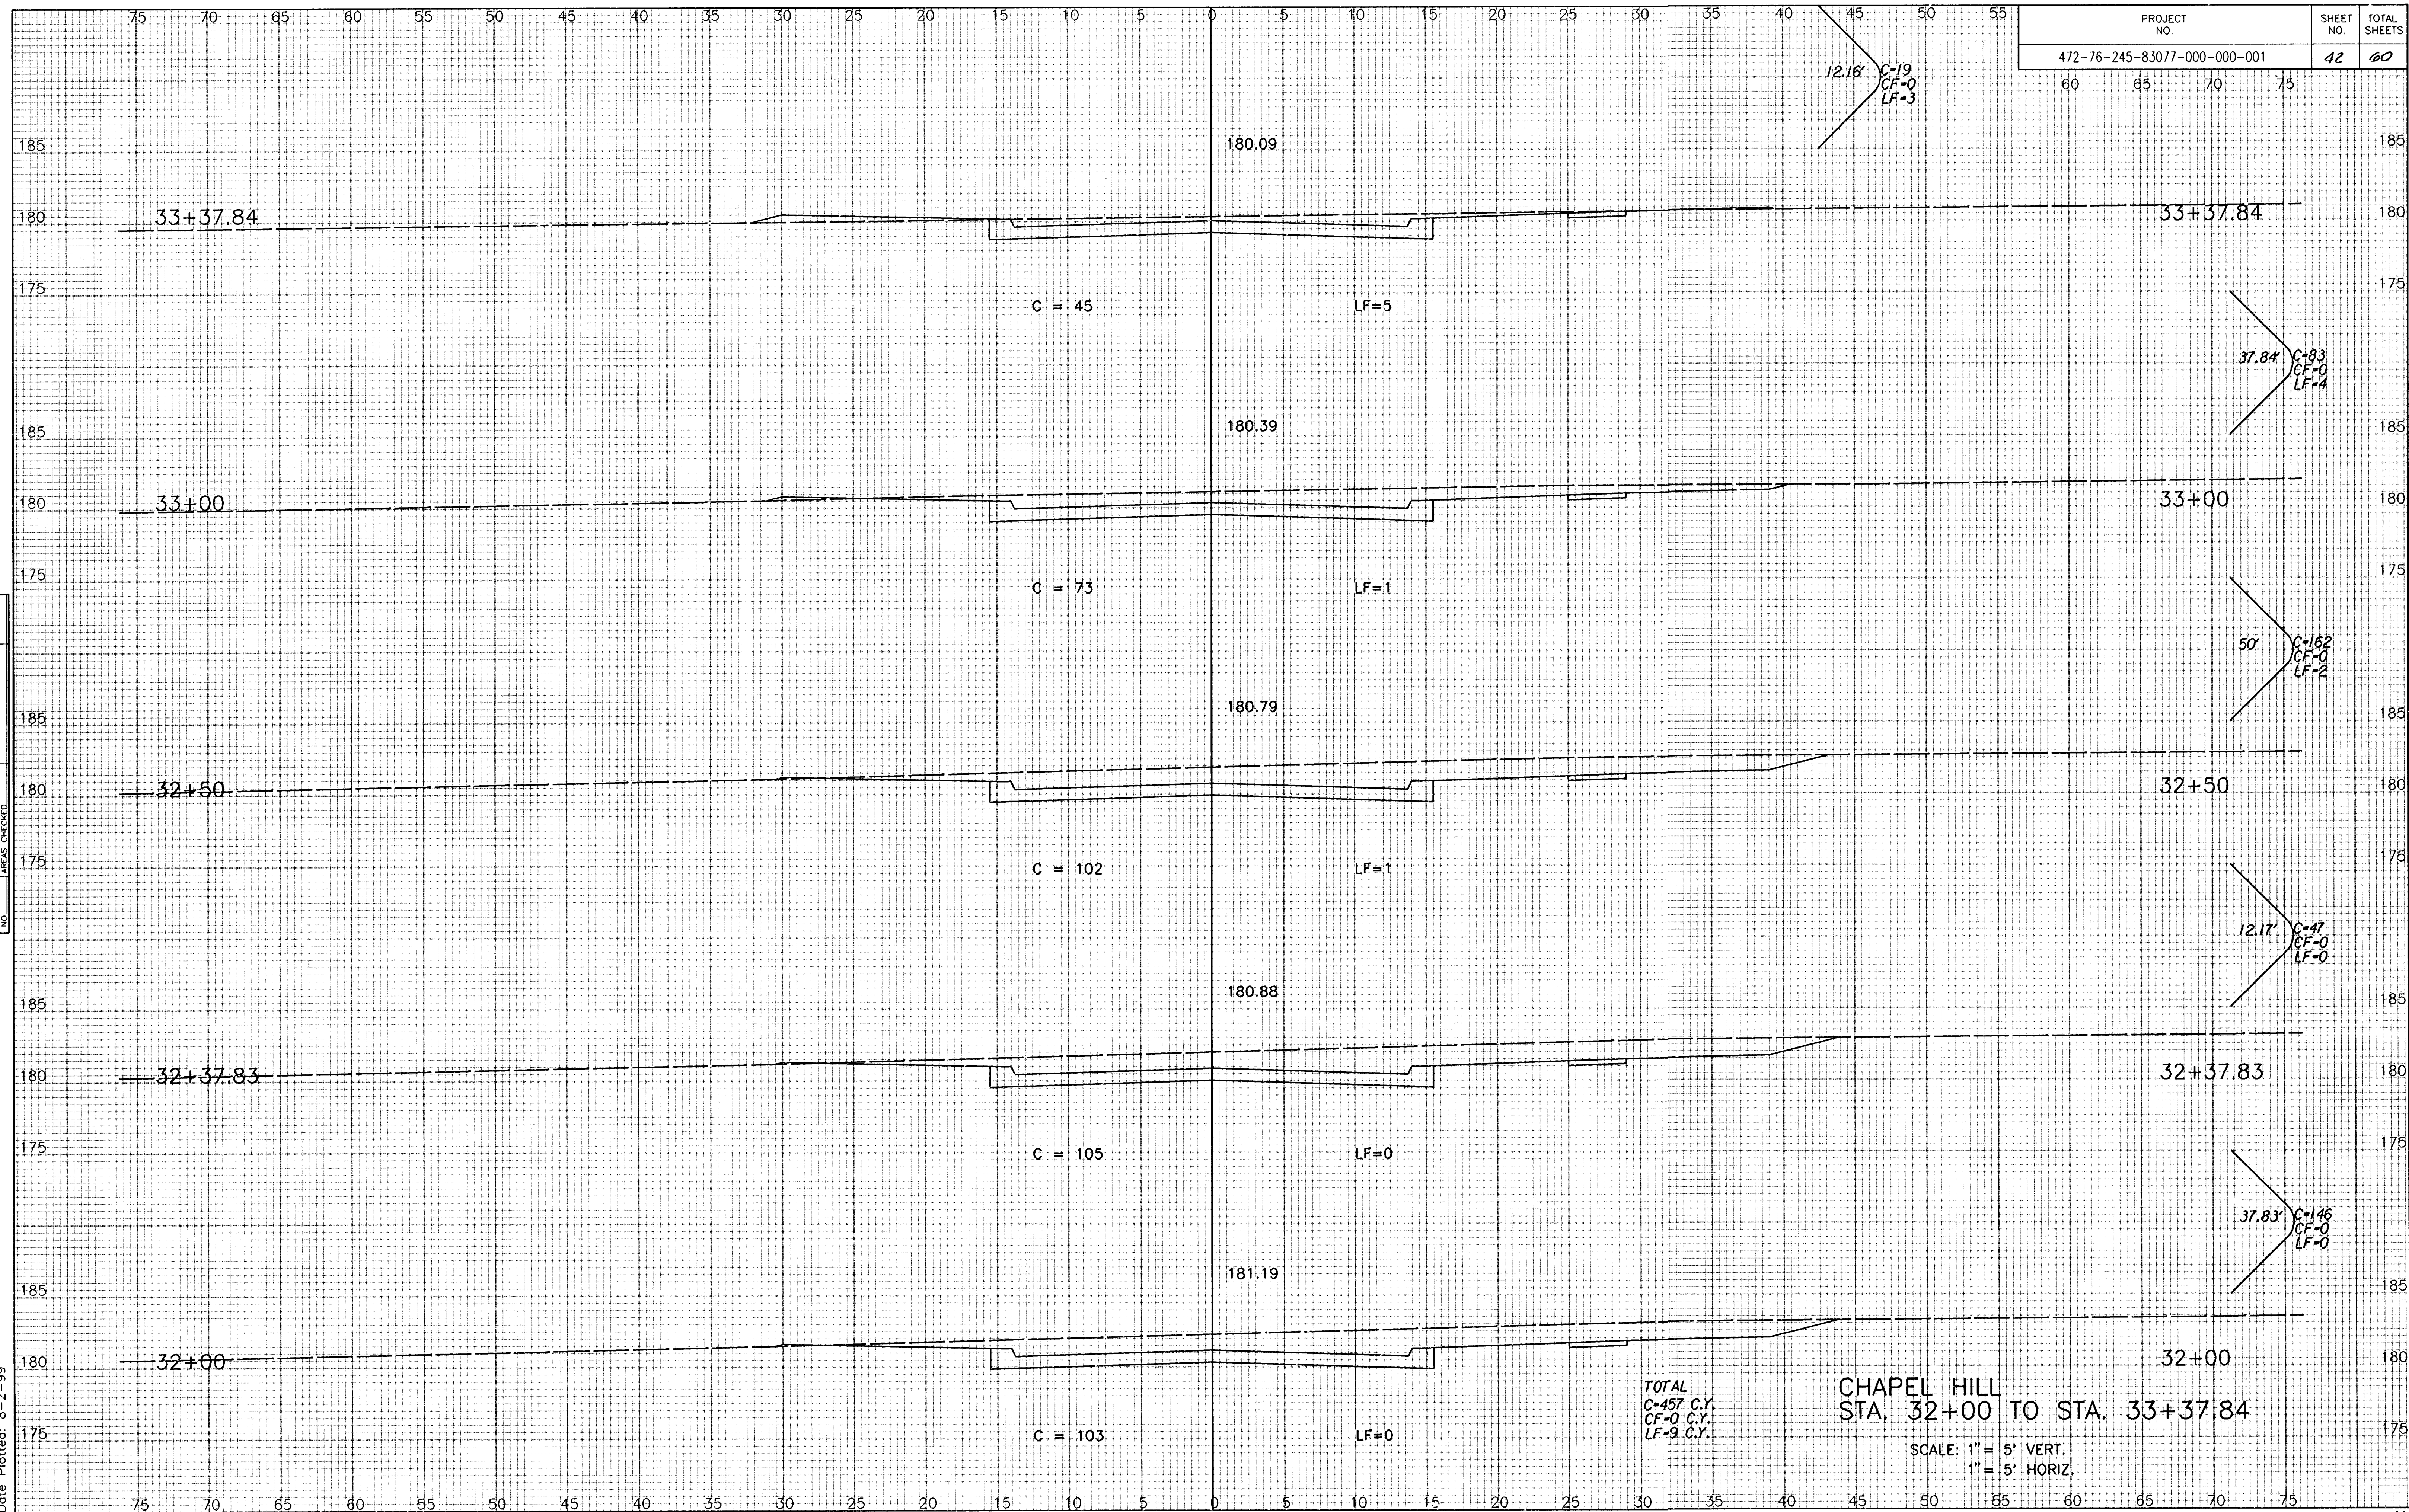

i: 1999/99127/xchapel1.dgn
Date Plotted: 8-2-99