


Drawing Name: i:\1999\99127\chapel2.dgn  
 Date Plotted: 8-2-99

FINAL SURVEY NOTE BOOK NO.	SURVEY PLOTTED TEMPLATE AREAS CHECKED	BY	DATE

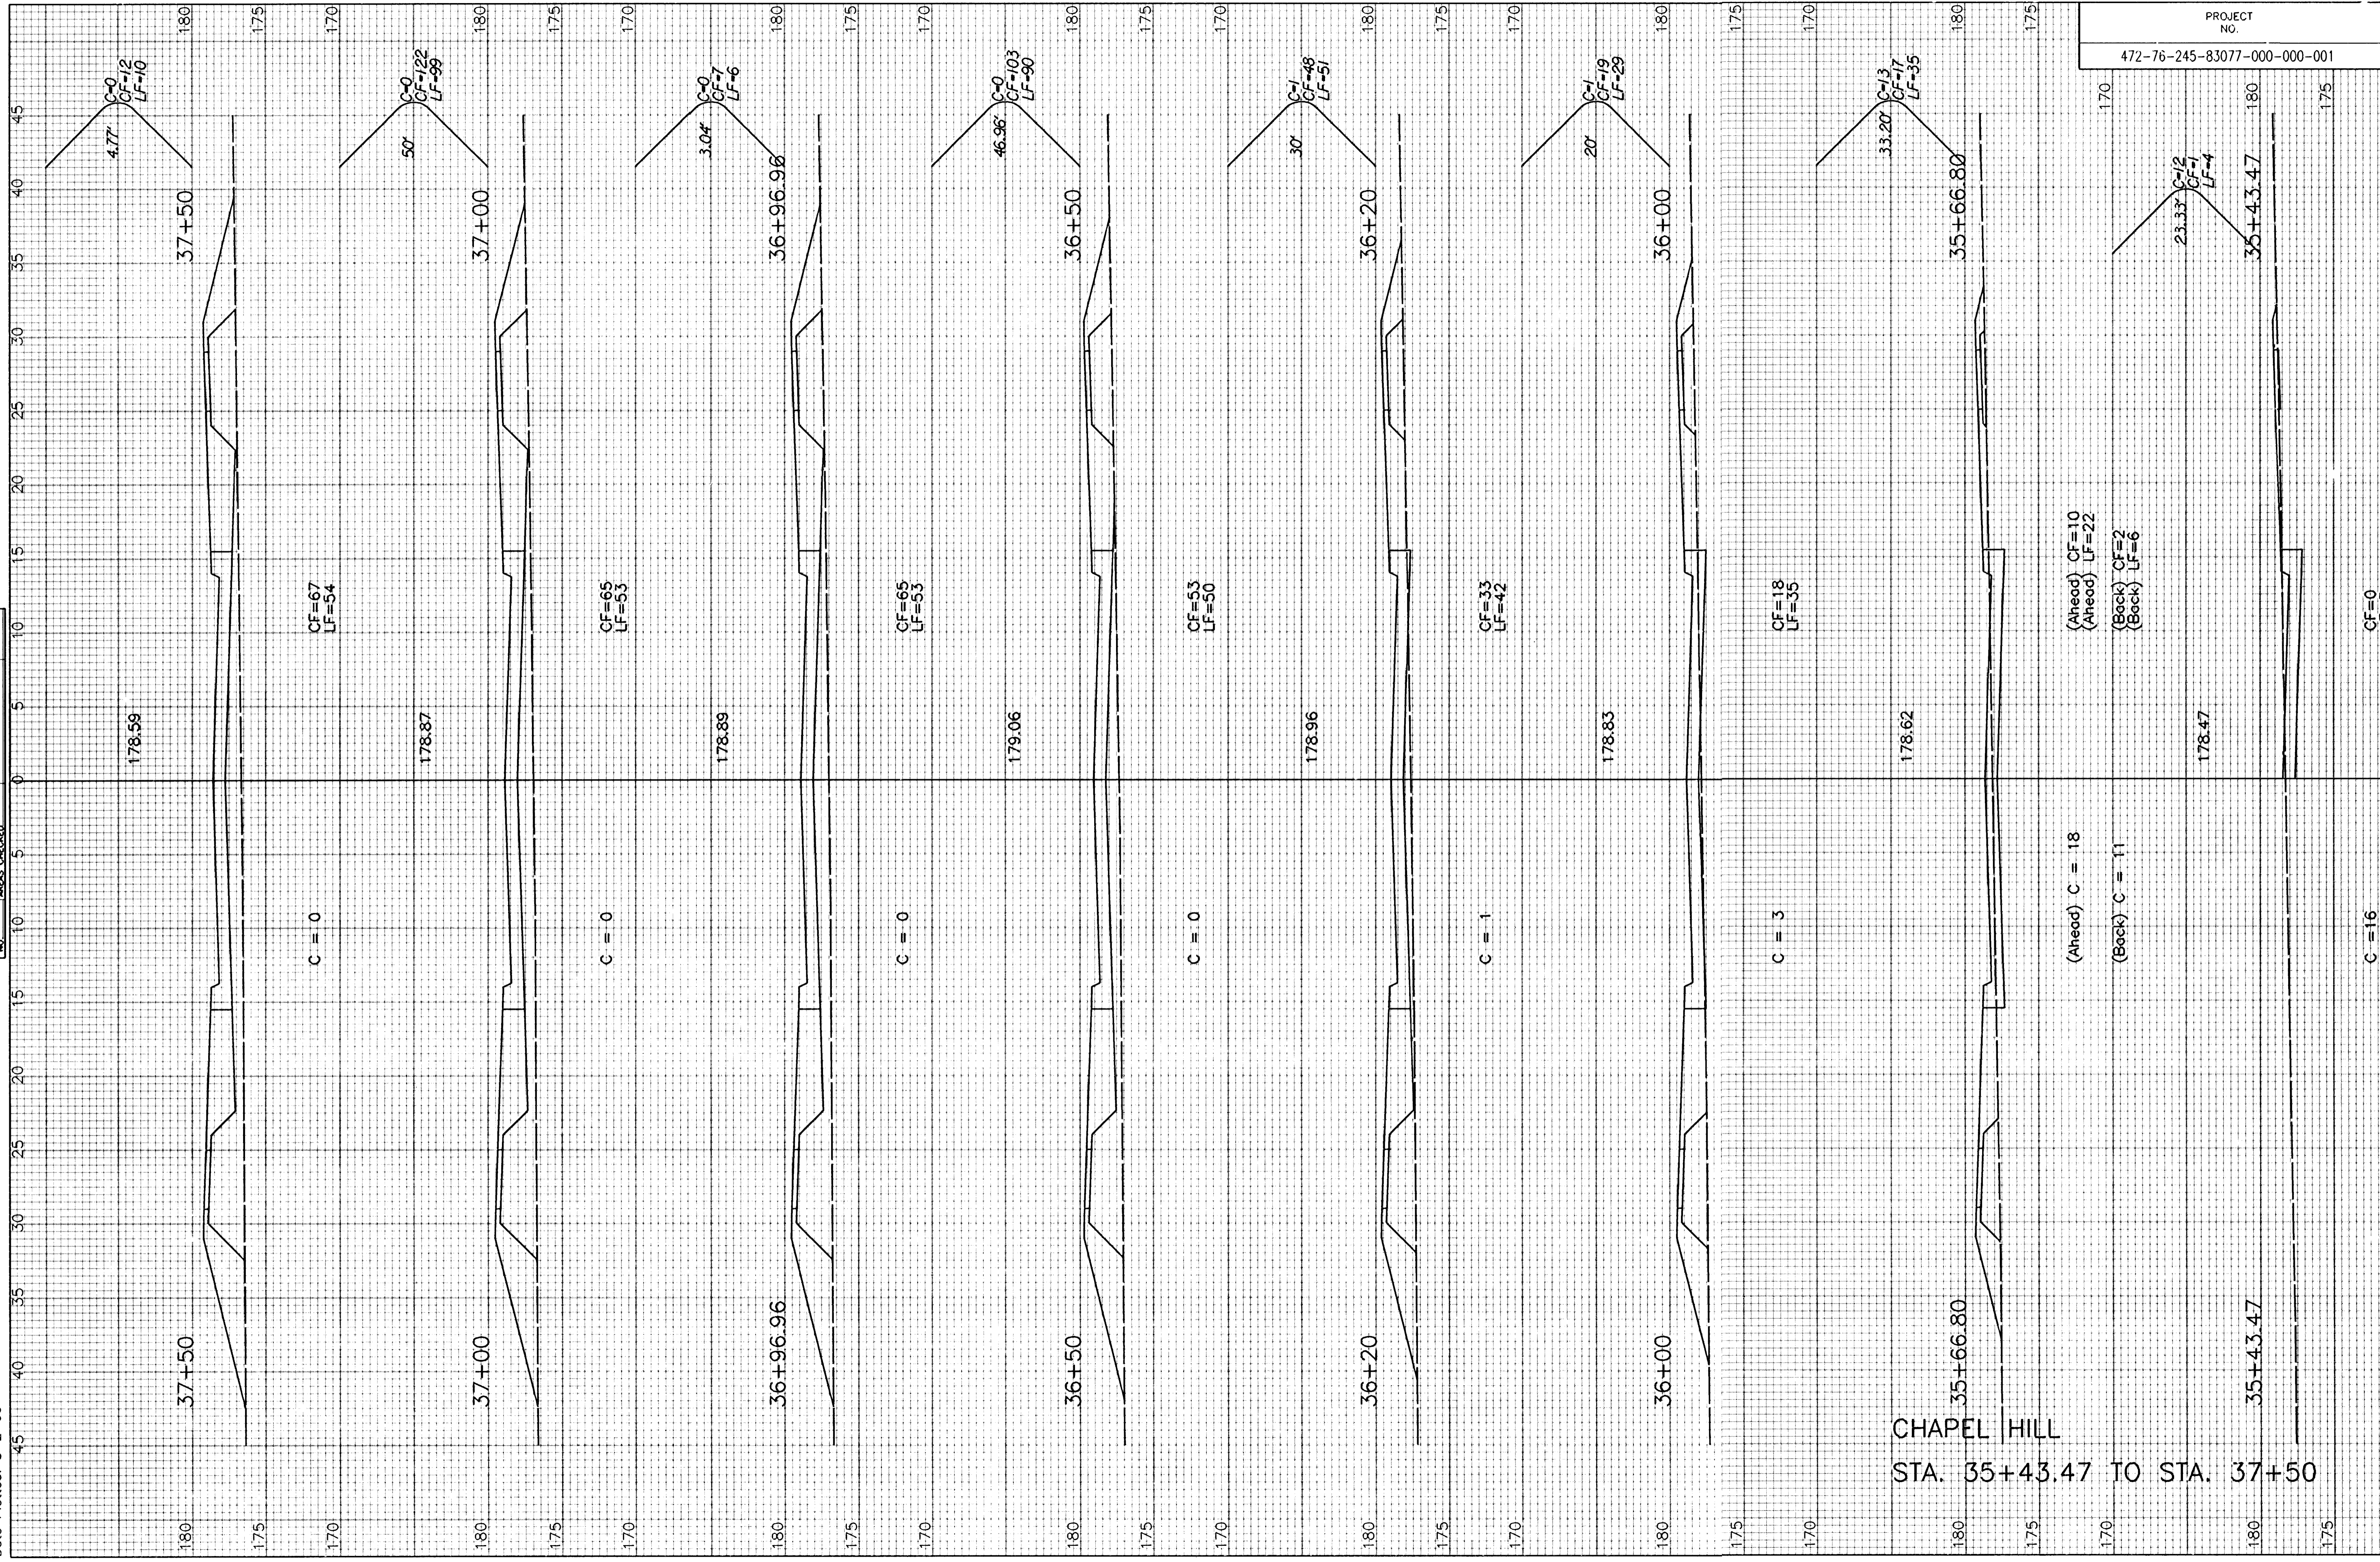

CHAPEL HILL  
 STA. 35+43.47 TO STA. 37+50

PROJECT NO. 472-76-245-83077-000-000-001	SHEET NO. 46	TOTAL SHEETS 60
---	-----------------	--------------------

TOTAL  
 C=27 C.Y.  
 CF=329 C.Y.  
 LF=324 C.Y.

SCALE: 1" = 5' VERT.  
 1" = 5' HORIZ.

170  
175  
180

45  
40  
35  
30  
25  
20  
15  
10  
5  
0  
5  
10  
15  
20  
25  
30  
35  
40  
45

170  
175  
180