


NO.	BY		DATE	
	INITIALS	DATE	INITIALS	DATE
1				
2				
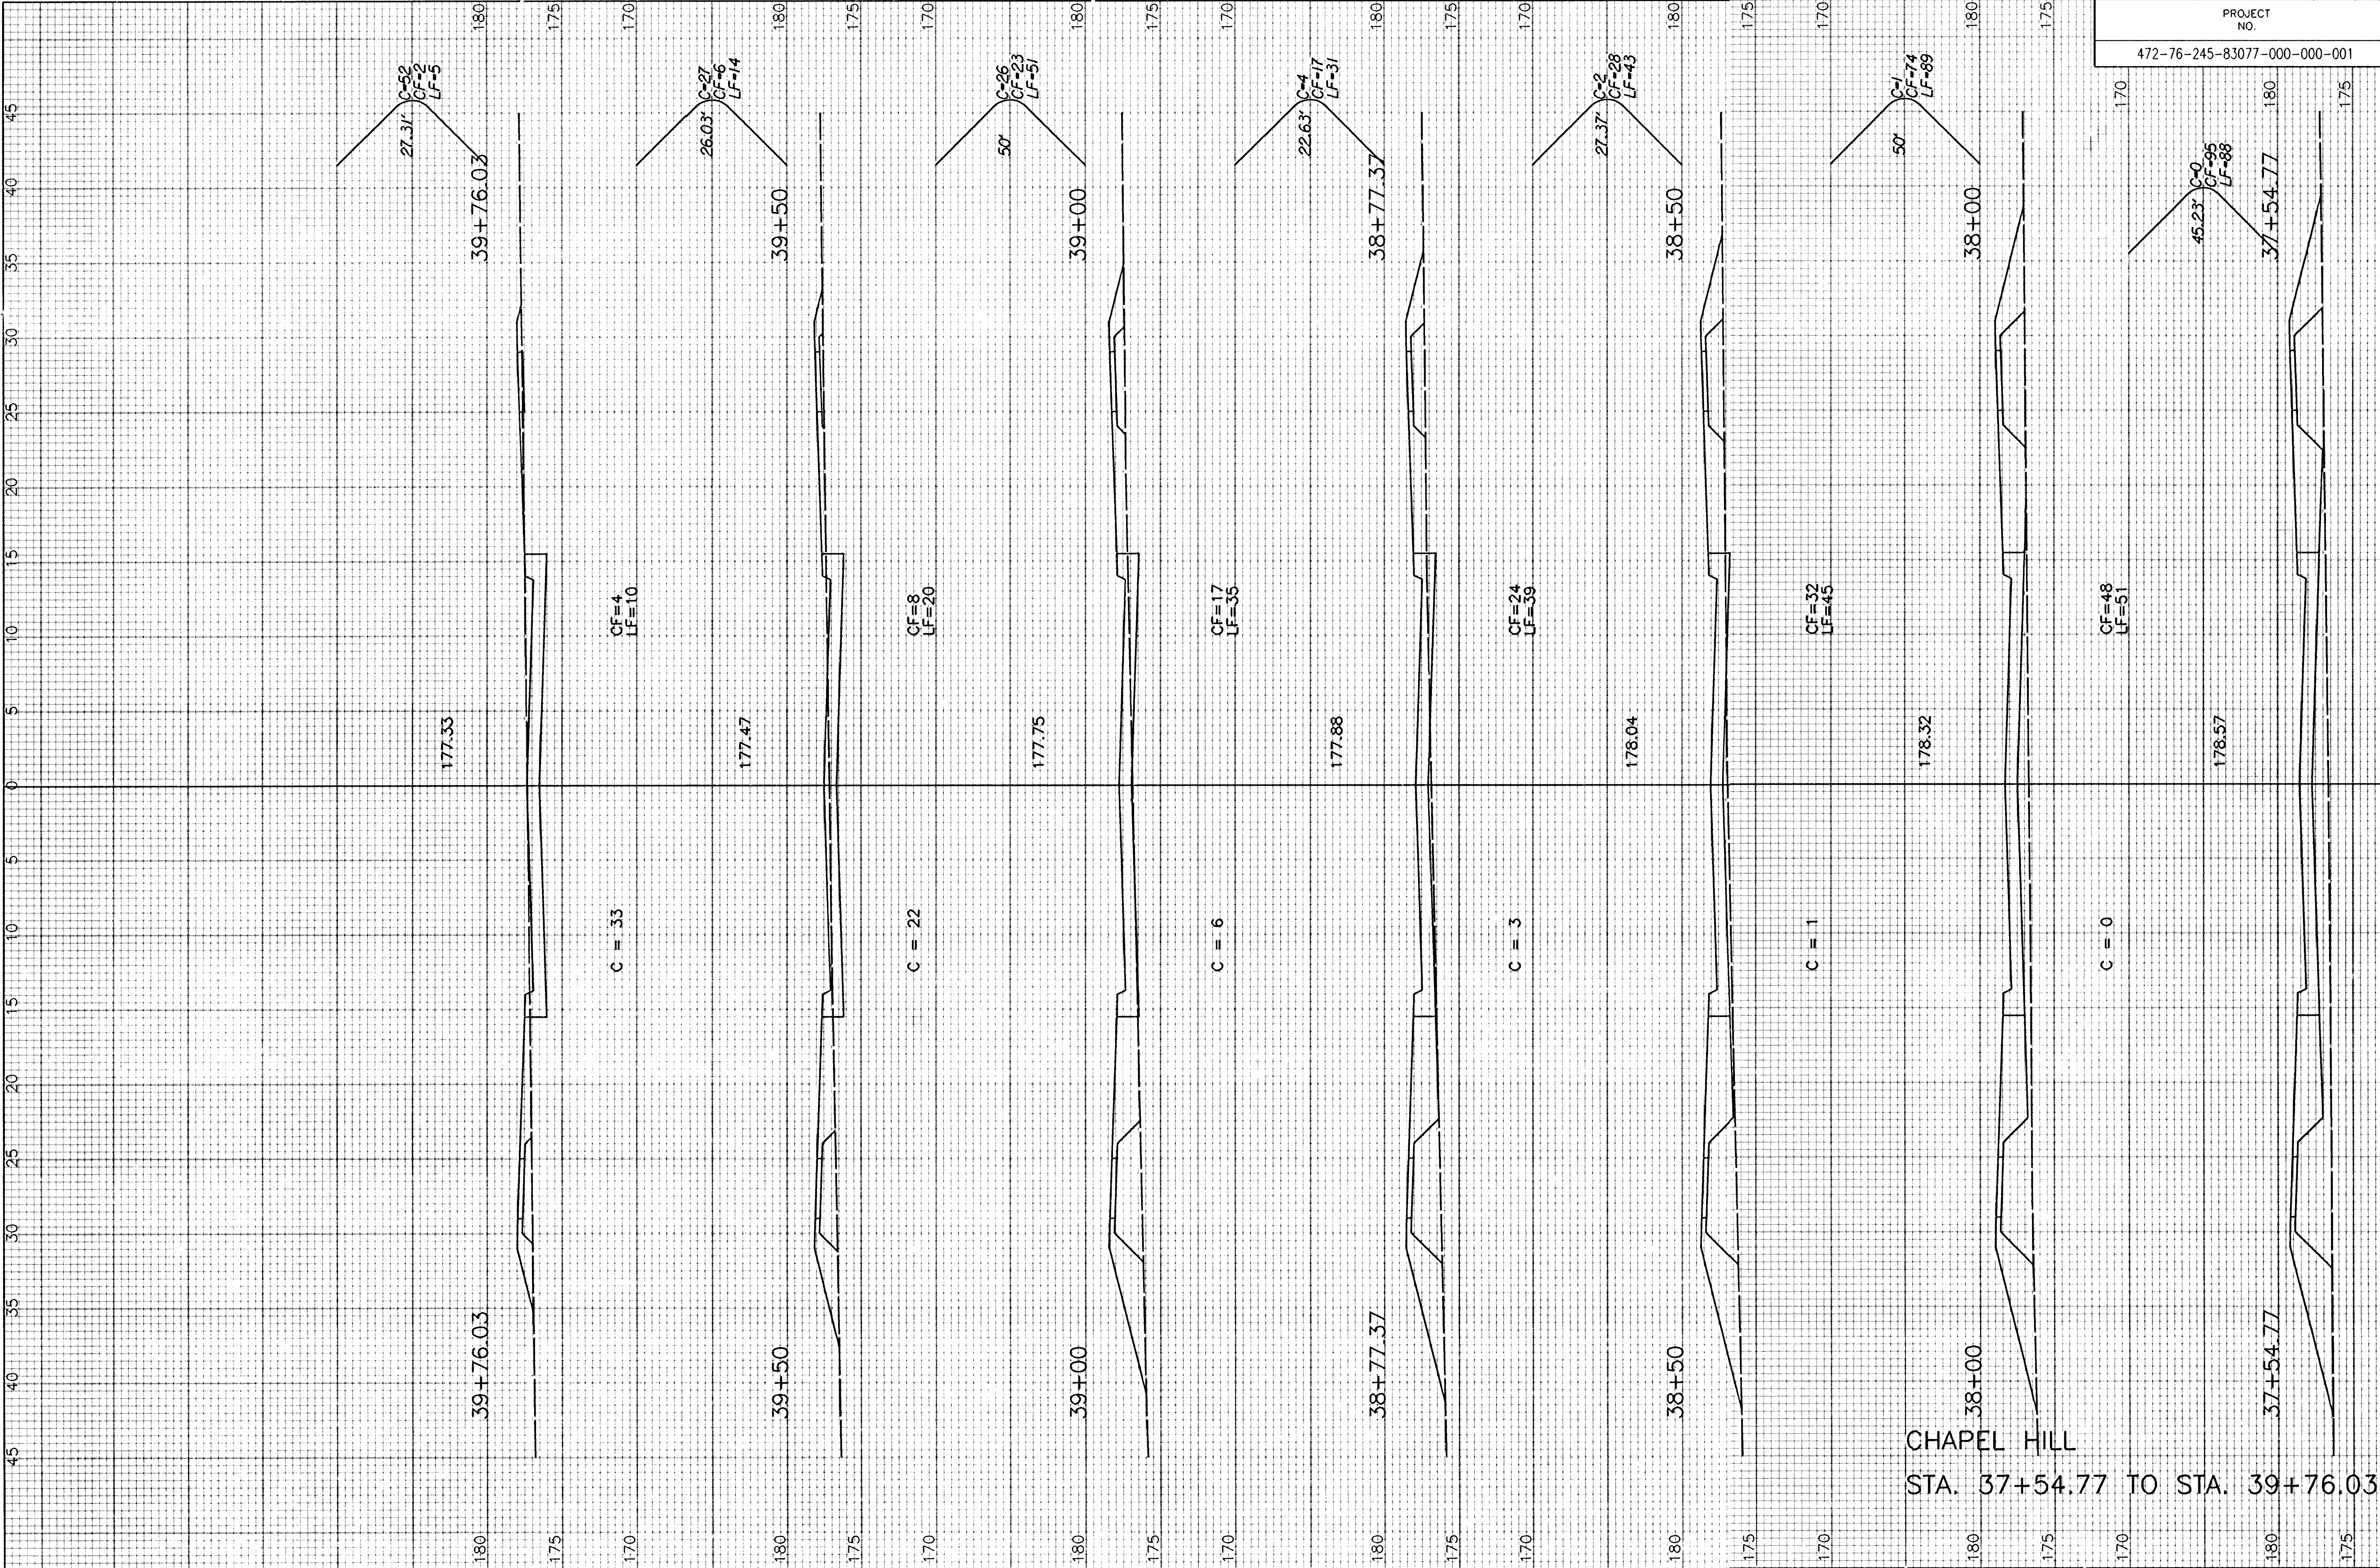

PROJECT NO.	SHEET NO.	TOTAL SHEETS
472-76-245-83077-000-000-001	47	60

TOTAL
C=112 C.Y.
CF=245 C.Y.
LF=321 C.Y.

SCALE: 1" = 5' VERT.
1" = 5' HORIZ.