


Drawing Name: i/1999.
Date Plotted: 8-2-99

FINAL SURVEY		BY	DATE
NOTE BOOK			
SURMETED PLOTTED			
TEMP-PLATE			
AREAS			
NO.			
AREAS CHECKED			

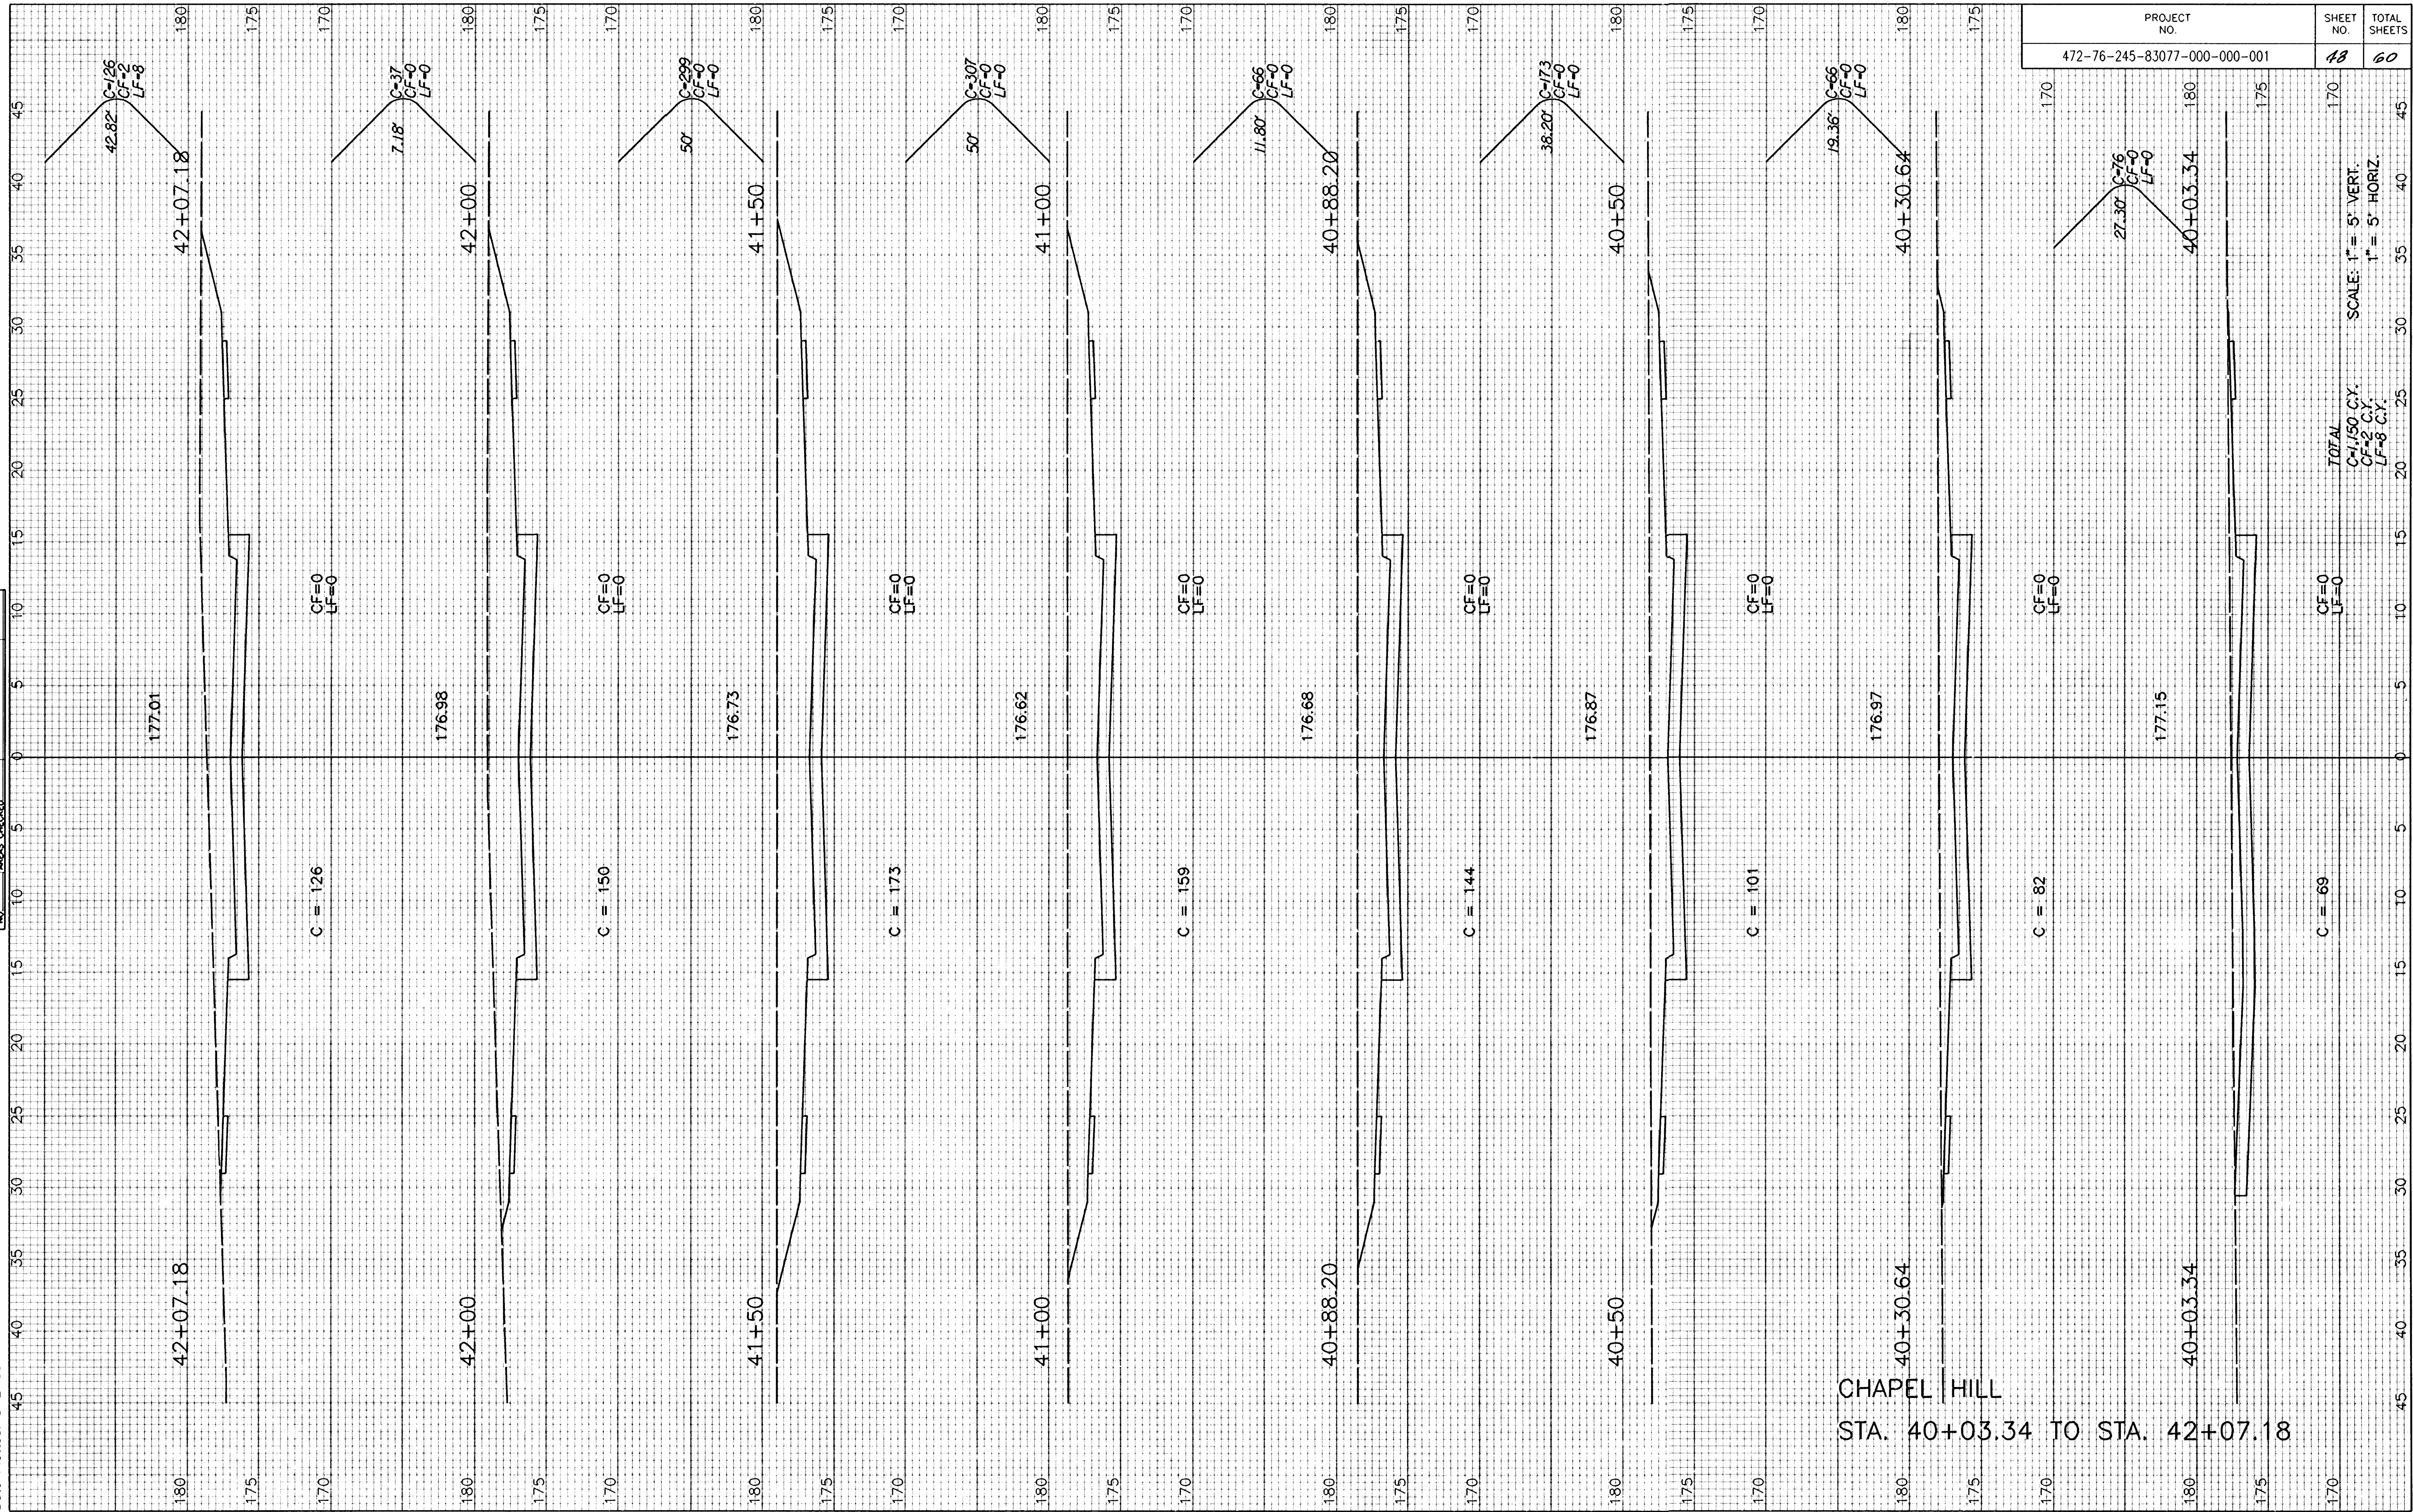

CHAPEL HILL
STA. 40+03.34 TO STA. 42+07.18

PROJECT NO.	SHEET NO.	TOTAL SHEETS
472-76-245-83077-000-000-001	48	60

TOTAL
C=1.150 C.Y.
CF=2 C.Y.
IF=8 C.Y.
SCALE: 1" = 5' VERT.
1" = 5' HORIZ.

 $CF=0$