


Drawing Name: i:\1999\99127\chapel2.dgn  
 Date Plotted: 8-2-99

NO.	FINAL SURVEY NOTE BOOK	BY	DATE
	SURVEY PLOTTED		
	TEMPLATE		
	AREAS CHECKED		

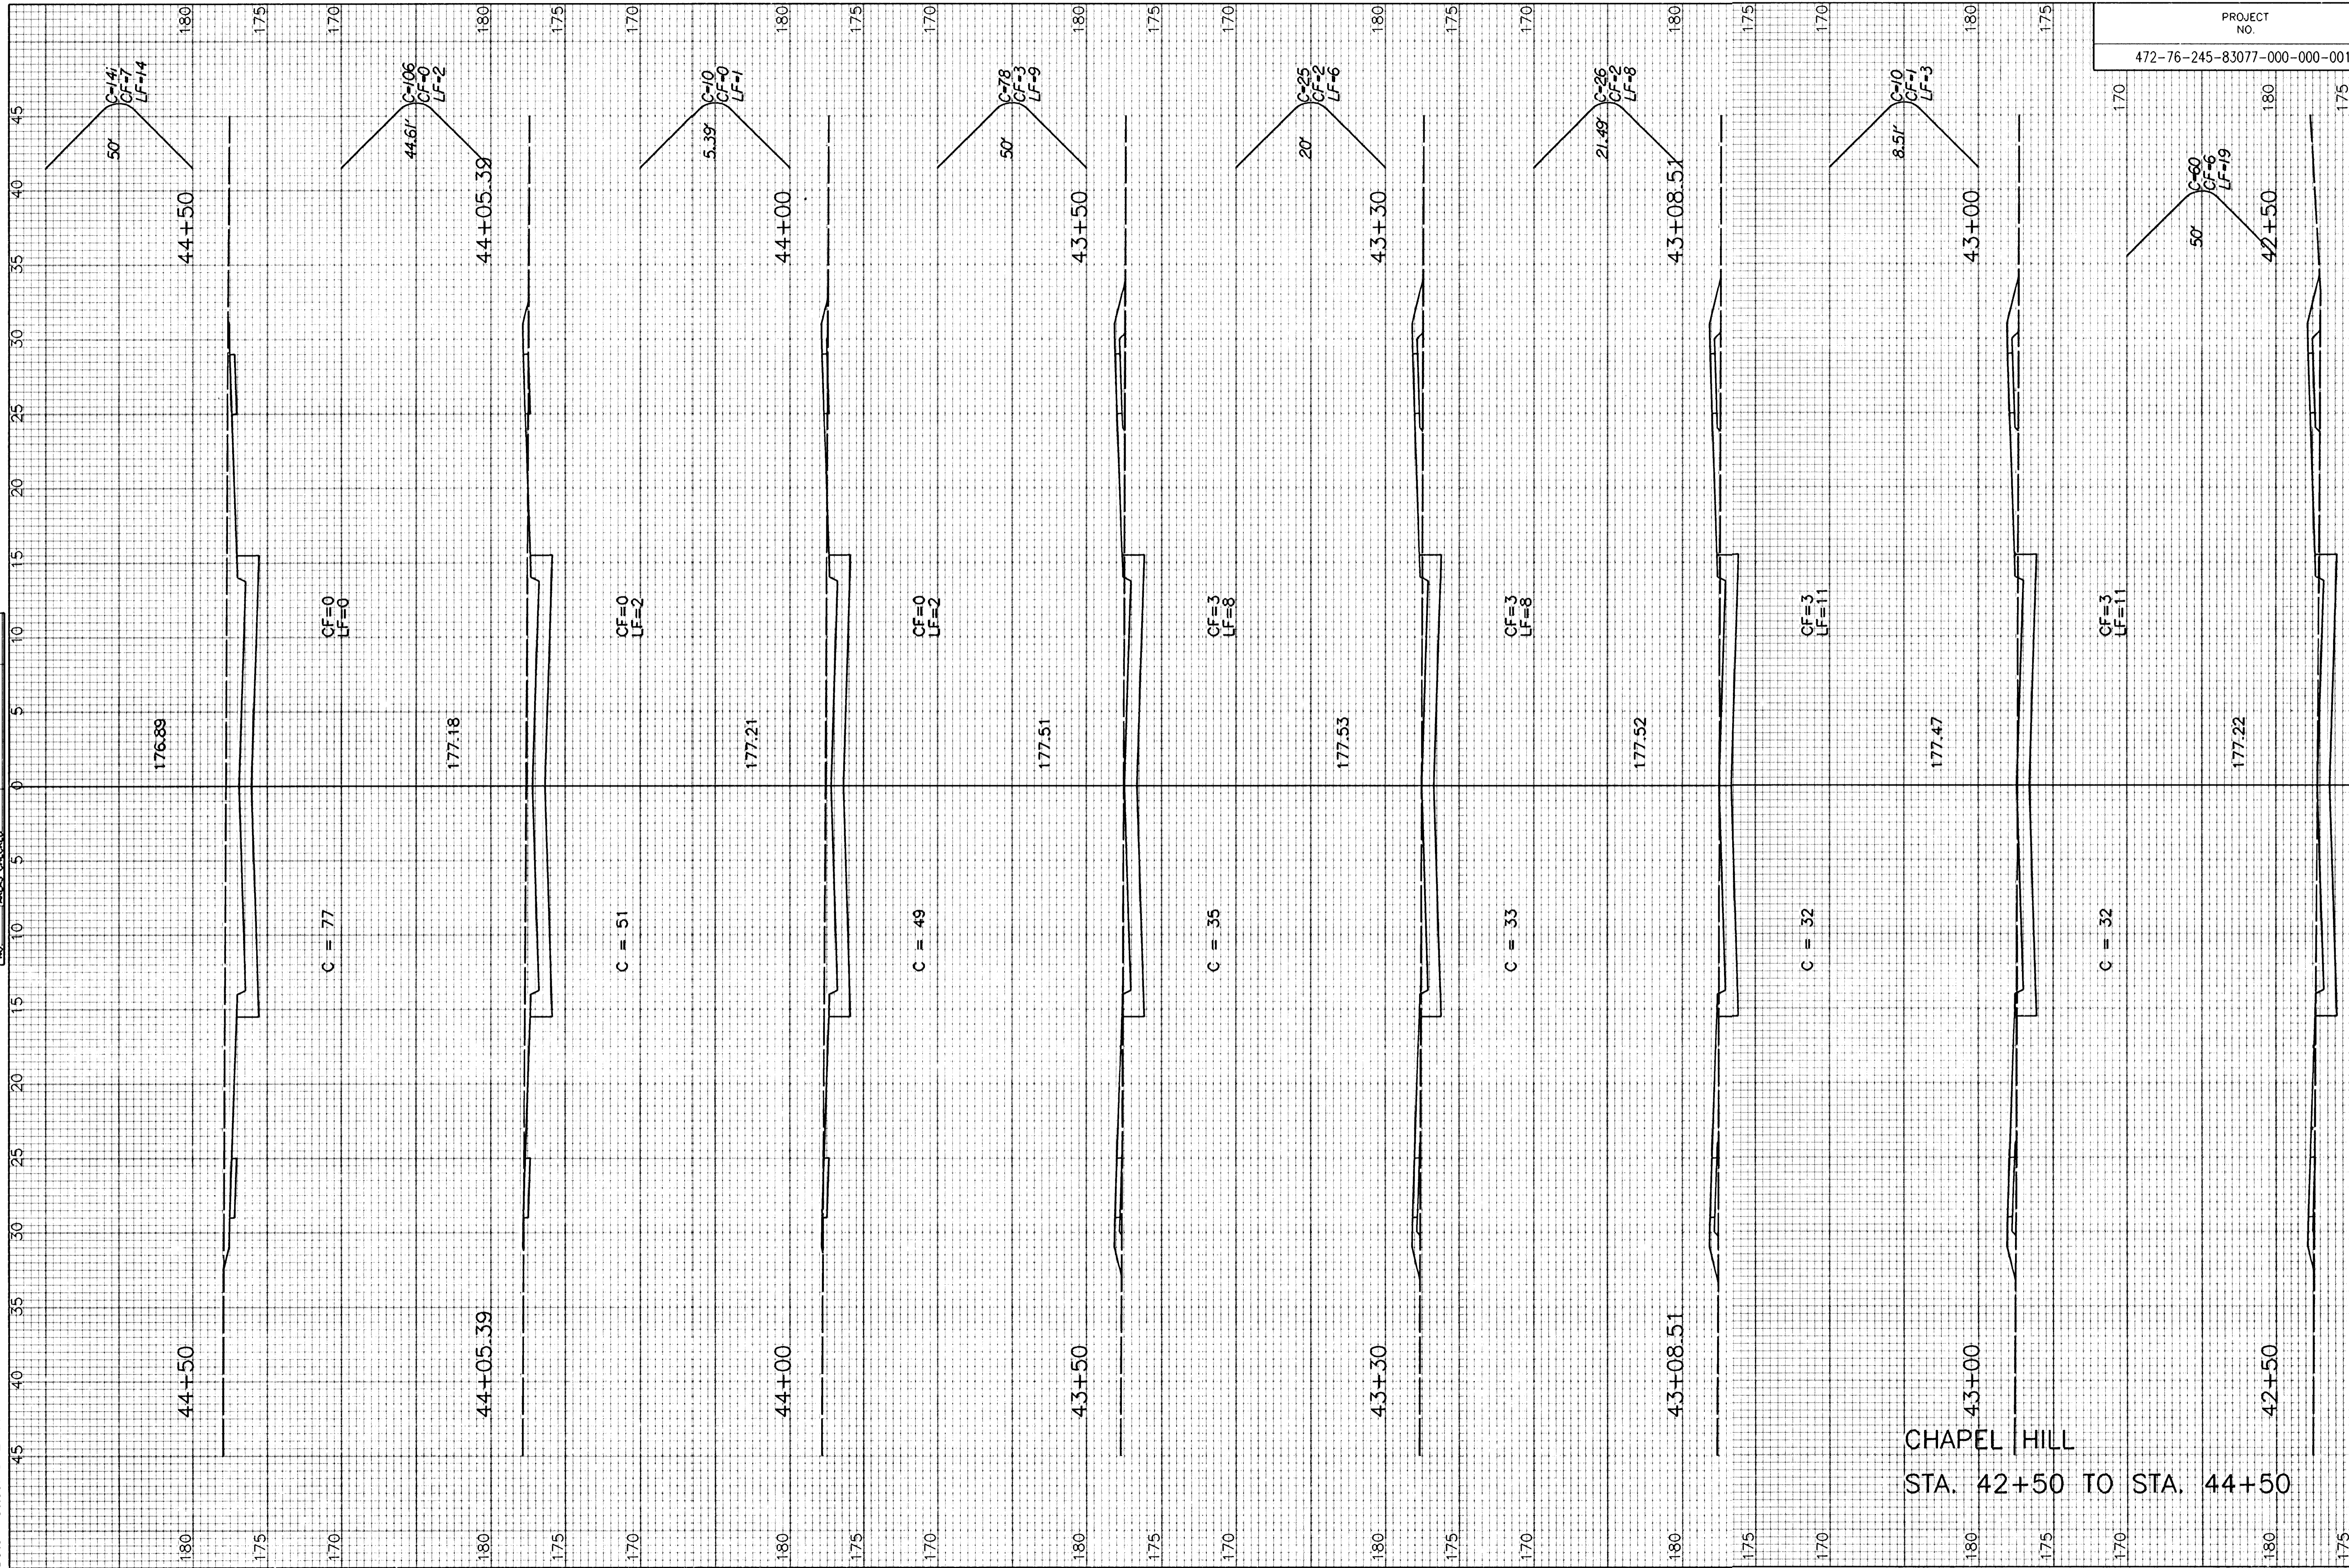

CHAPEL HILL  
 STA. 42+50 TO STA. 44+50

PROJECT NO. 472-76-245-83077-000-000-001	SHEET NO. 49	TOTAL SHEETS 60
---	-----------------	--------------------

TOTAL  
 C=456 C.Y.  
 CF=21 C.Y.  
 LF=62 C.Y.

SCALE: 1" = 5' VERT.  
 1" = 5' HORIZ.

C = 33  
 CF = 3  
 LF = 10

170

170