


Drawing Name: I:\1999\99127\chapel2.dgn
 Date Plotted: 8-2-99

FINAL SURVEY NO.	SURVEYED BY	DATE

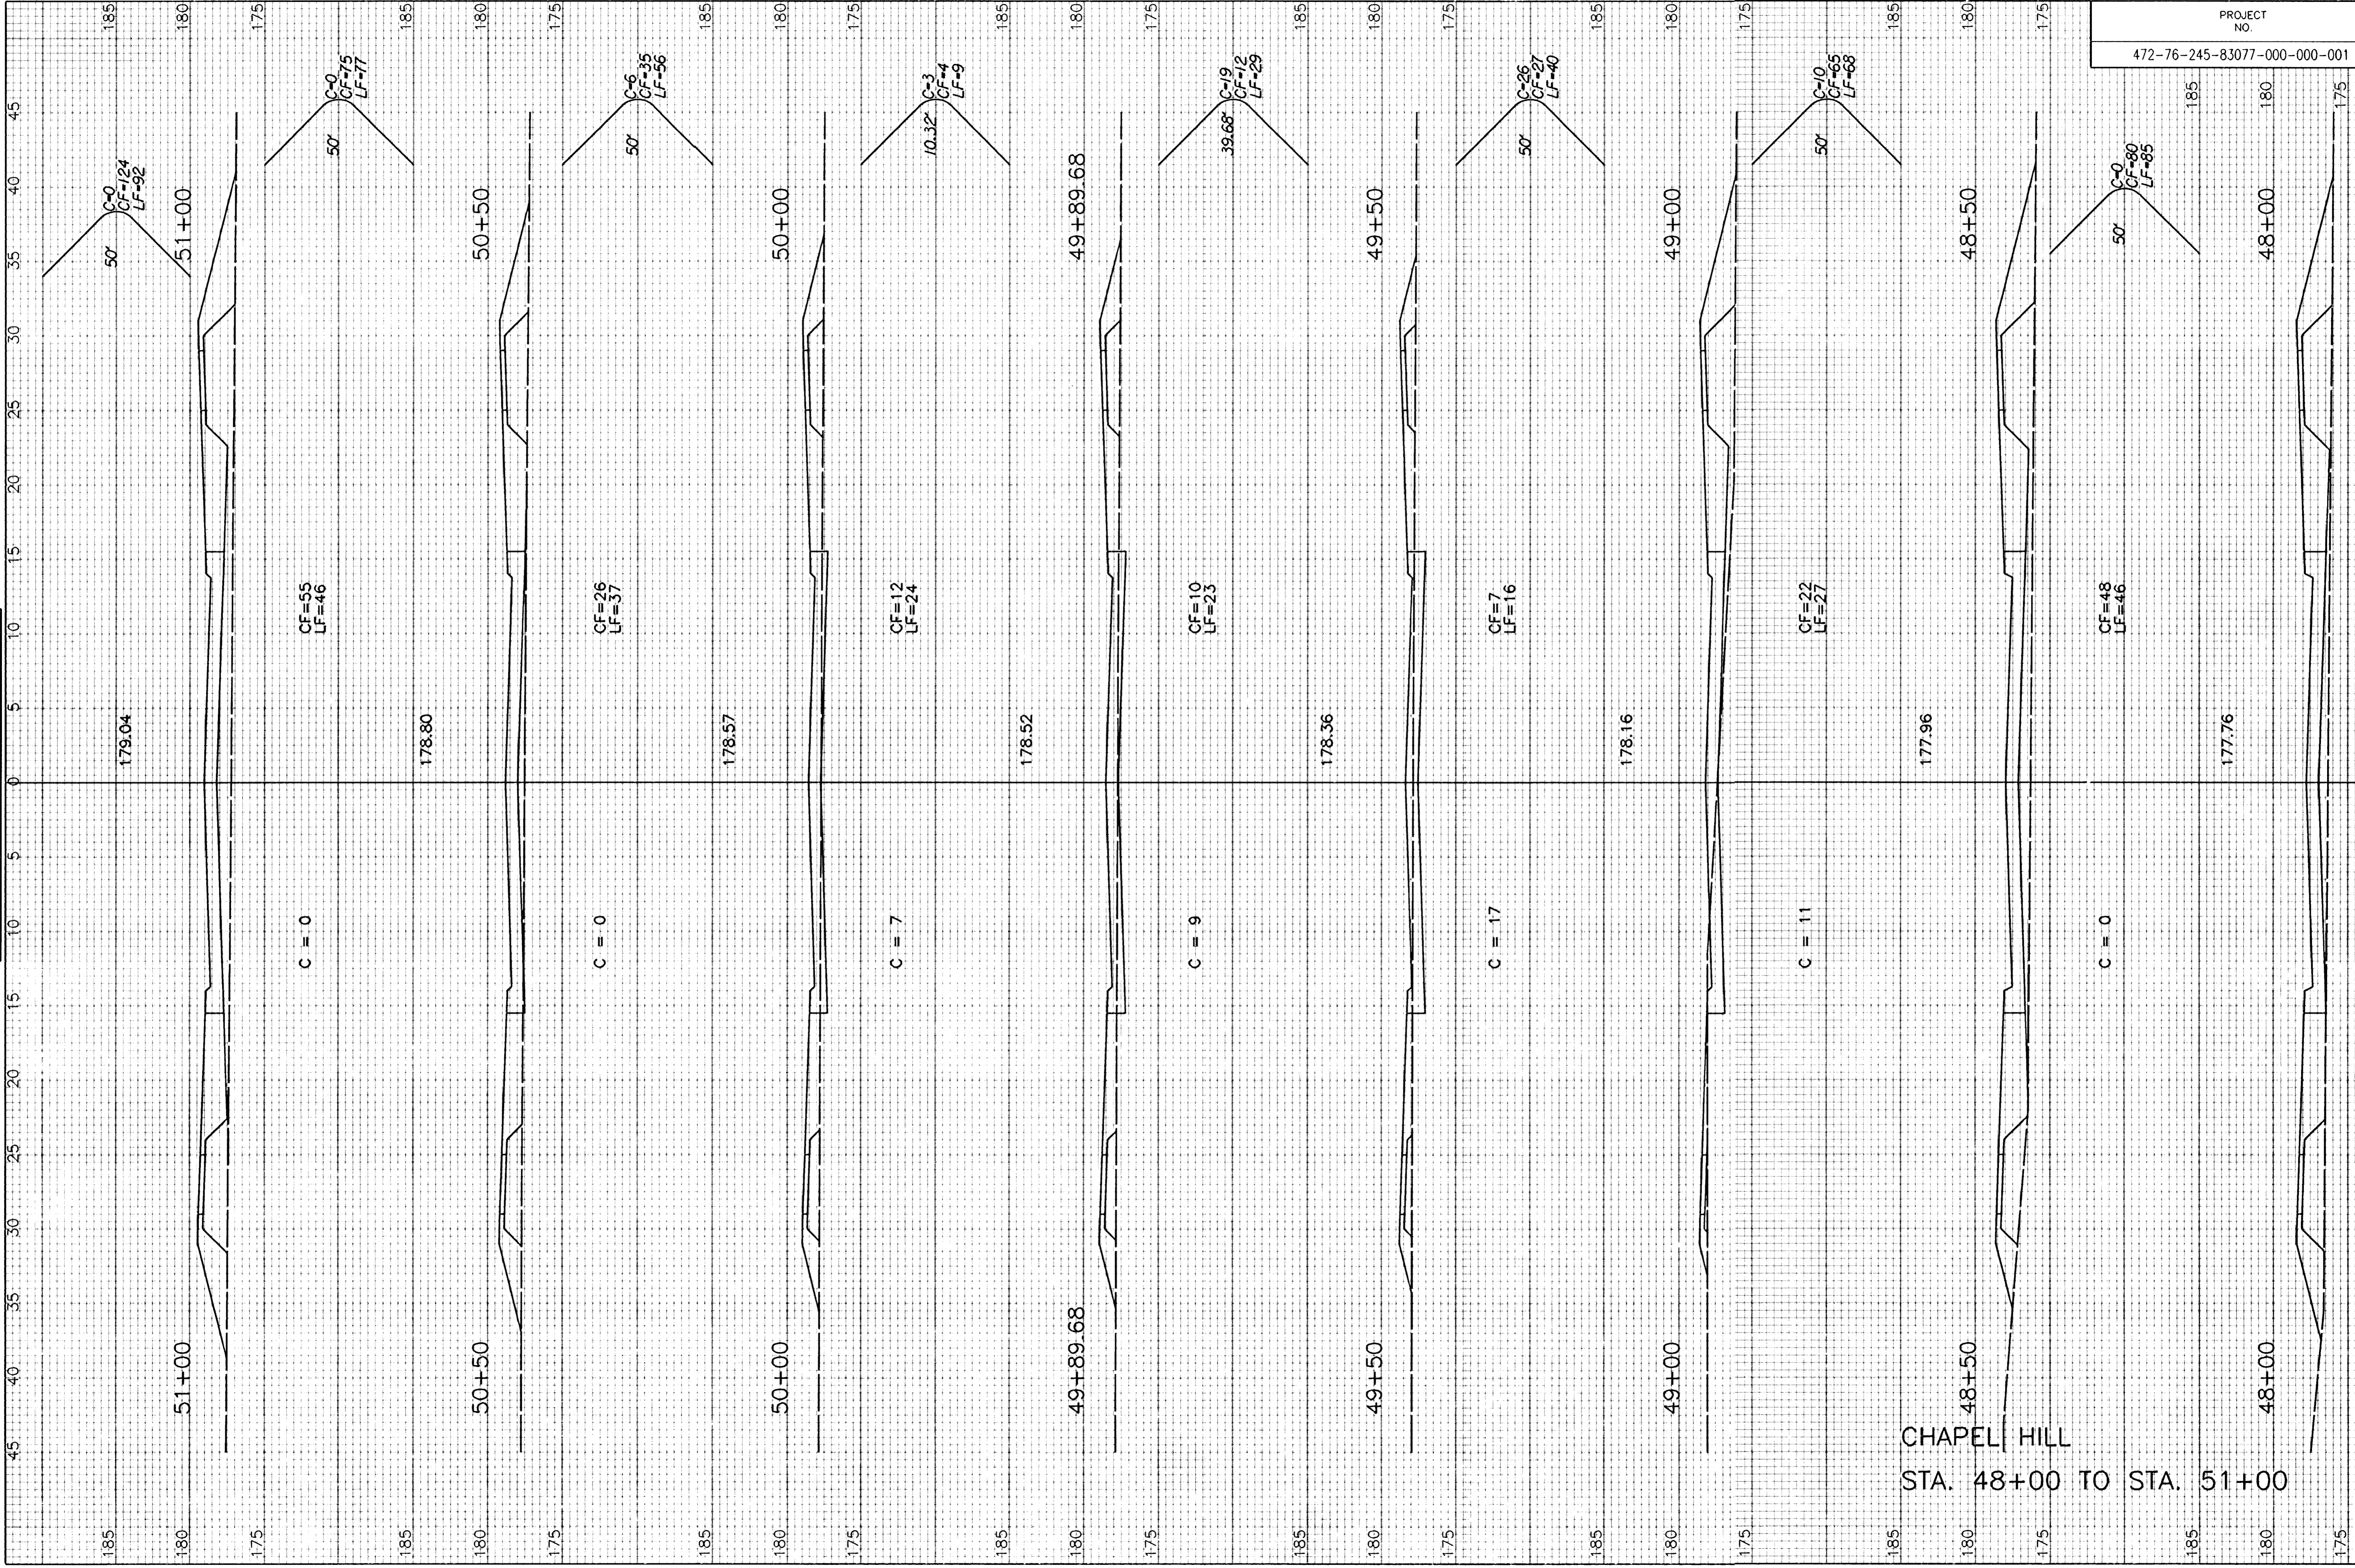

CHAPEL HILL
 STA. 48+00 TO STA. 51+00

PROJECT NO. 472-76-245-83077-000-000-001	SHEET NO. 51	TOTAL SHEETS 60
---	-----------------	--------------------

TOTAL
 C=64 C.Y.
 CF=422 C.Y.
 LF=456 C.Y.

SCALE: 1" = 5' VERT.
 1" = 5' HORIZ.

CF=38
 LF=46

C = 0

C = 0

C = 0

C = 0