


FINAL SURVEY NO.	BY	DATE
SURVEY POINTS		
NOTE BOOK		
AREAS CHECKED		

PROJECT NO.	SHEET NO.	TOTAL SHEETS
472-76-245-83077-000-000-001	52	60

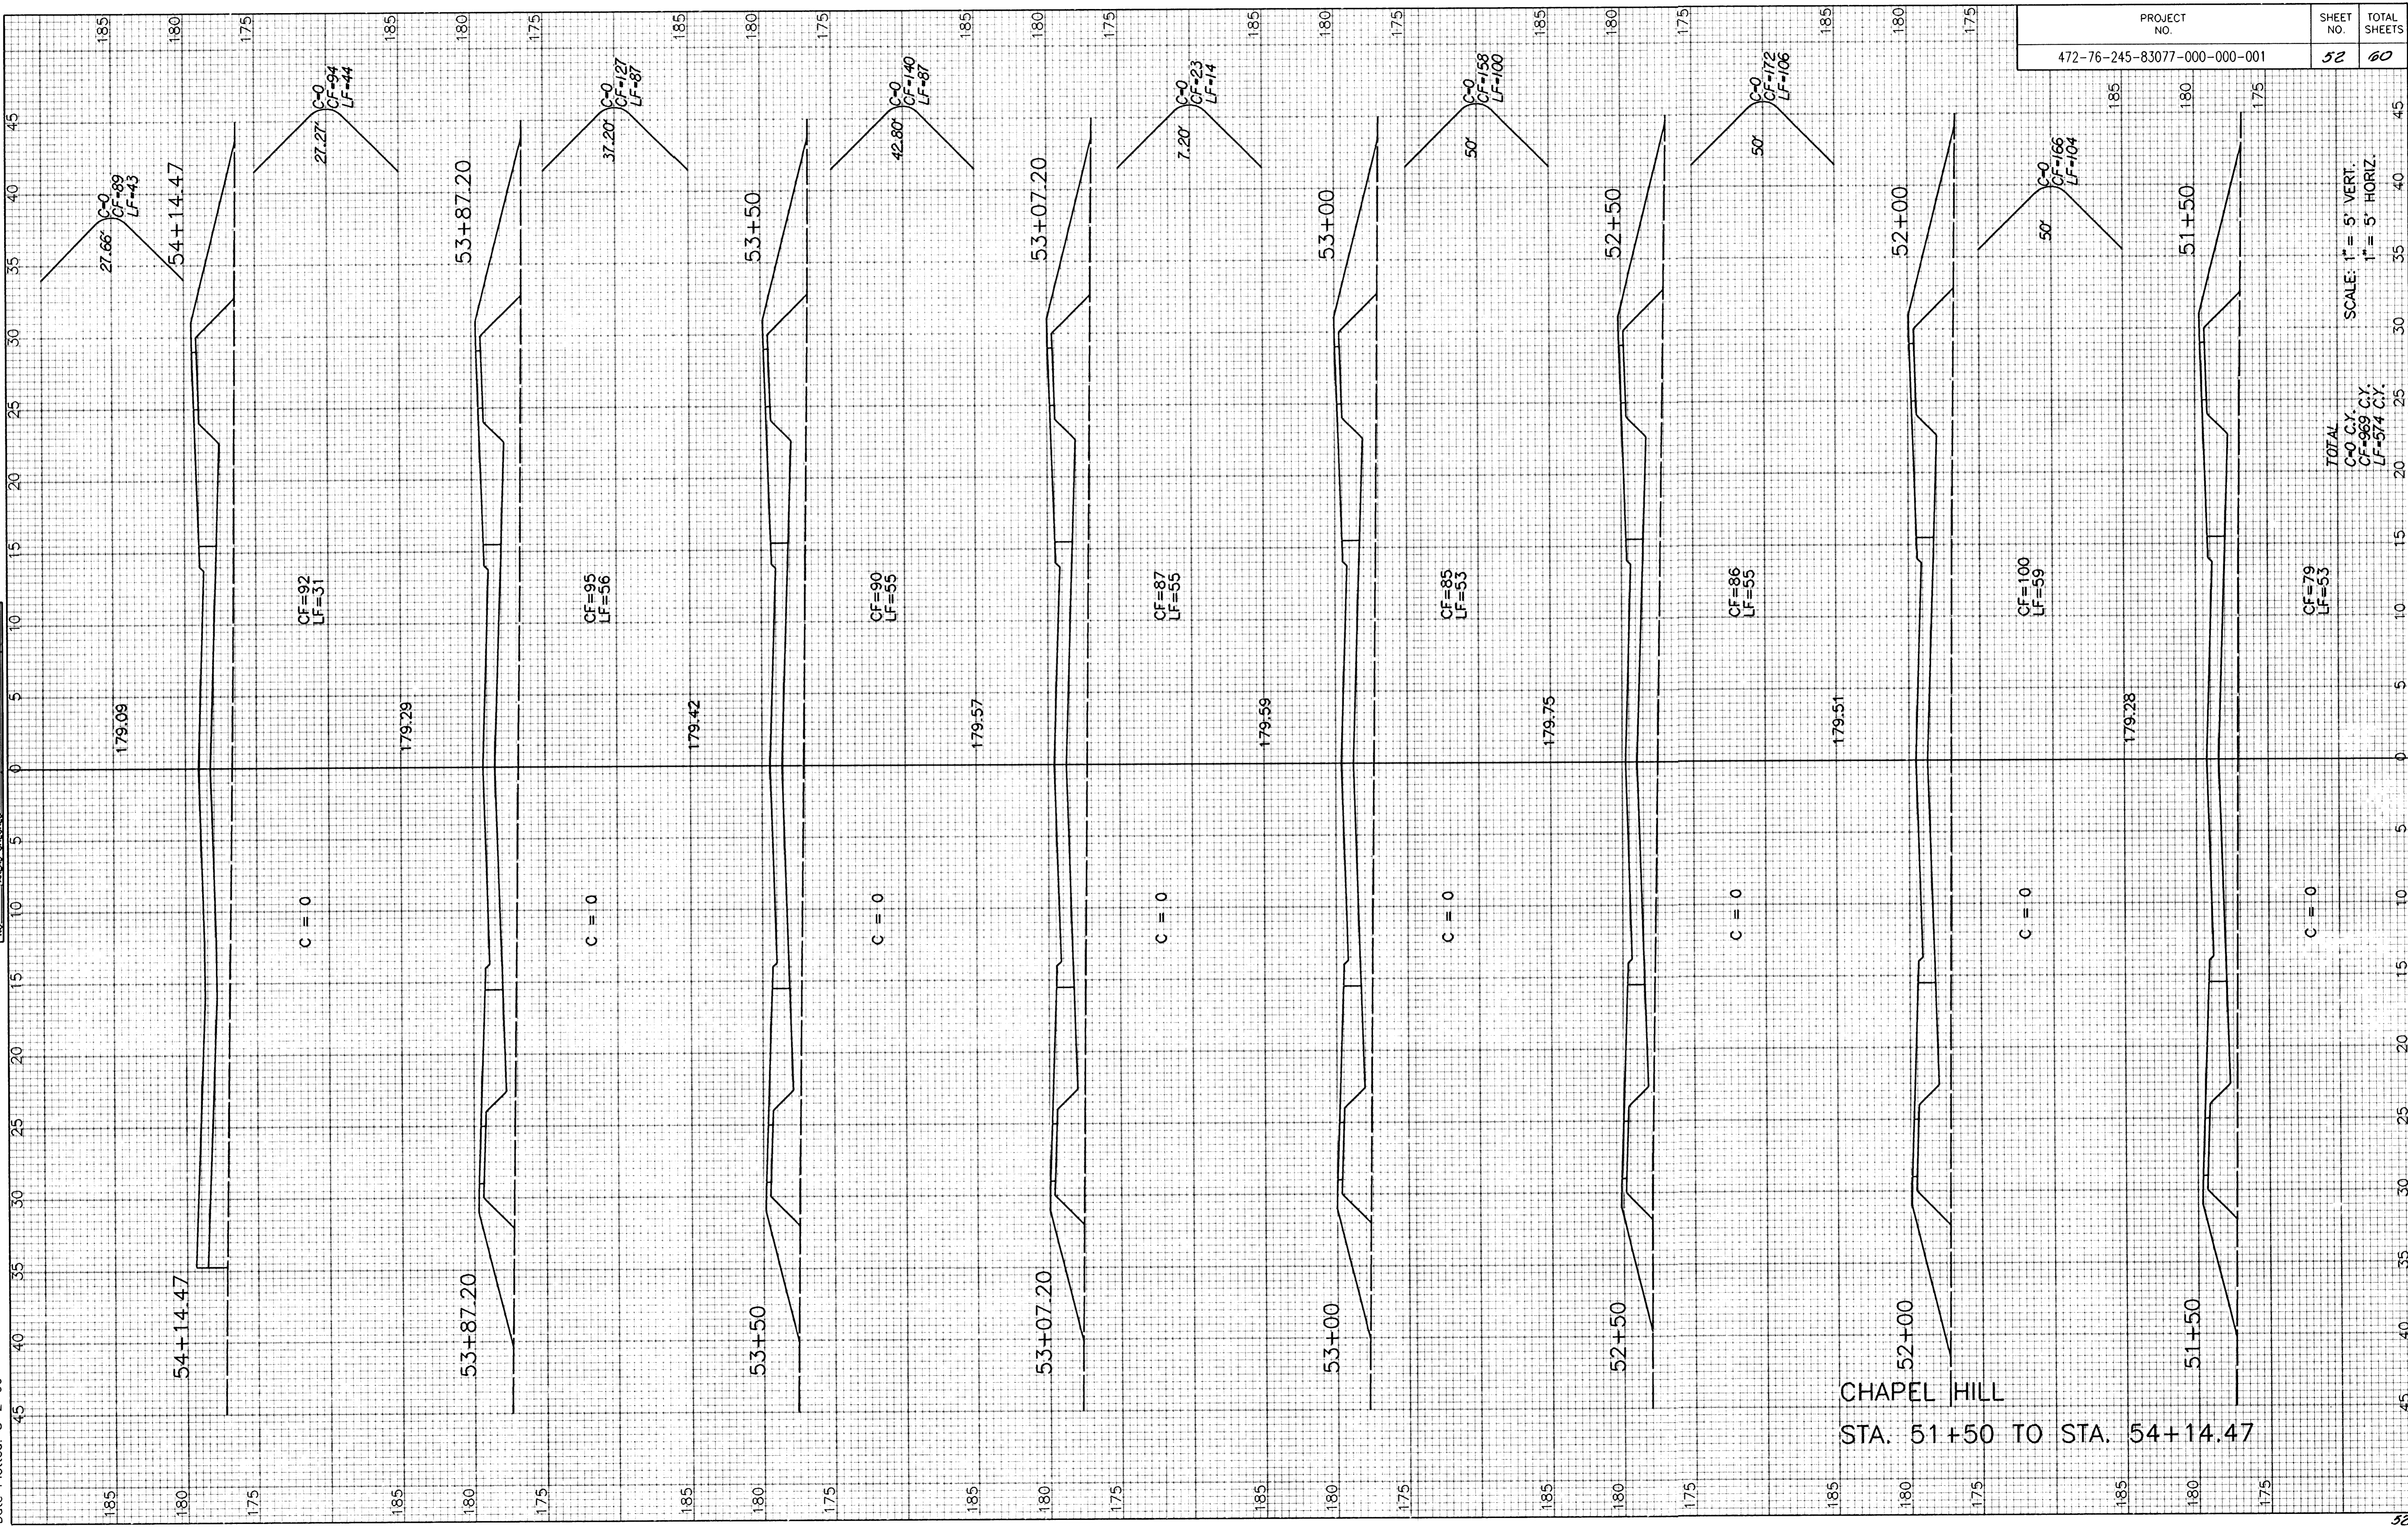

CHAPEL HILL
 STA. 51+50 TO STA. 54+14.47

SCALE: 1" = 5' VERT.
 1" = 5' HORIZ.