


Drawing Name: 1/1393
Date Plotted: 8-2-99

FINAL SURVEY	SURVETED _____	BY _____	DATE _____
NOTE BOOK	PLOTTED _____		
	TEMPERATURE _____		
	AREAS _____		
NO.	AREAS CHECKED _____		

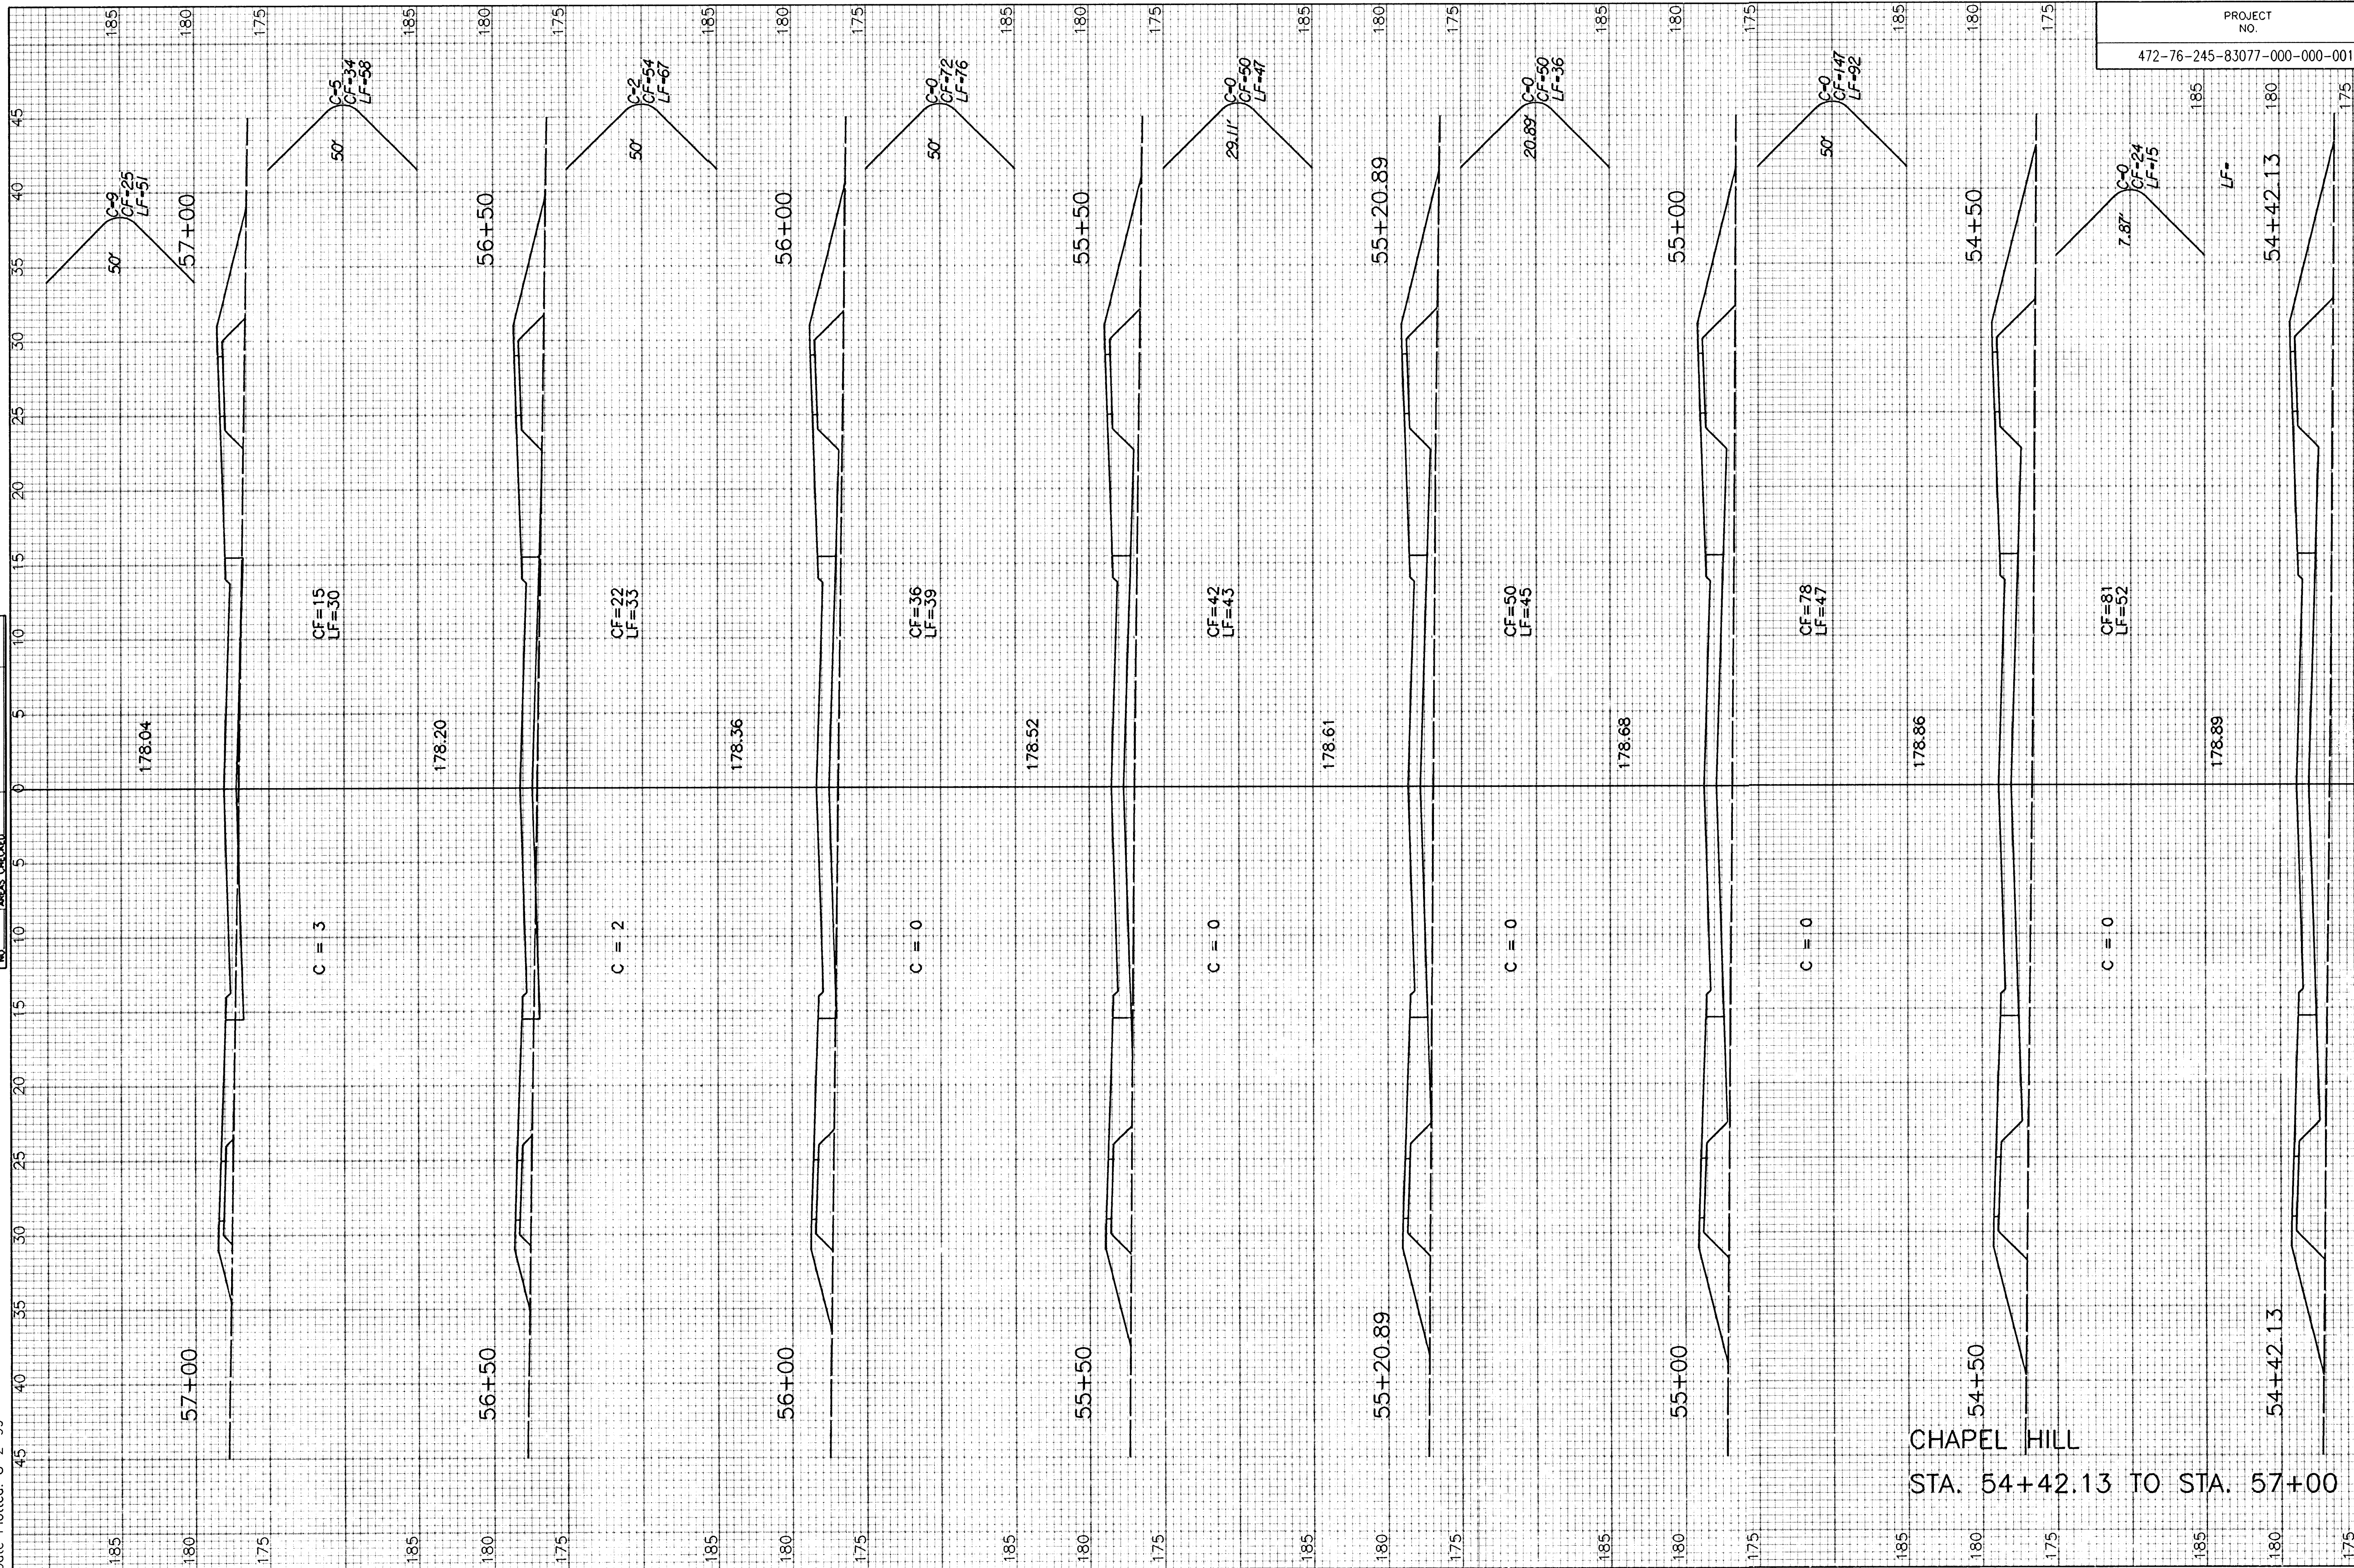

CHAPEL HILL
STA. 54+42.13 TO STA. 57+00

PROJECT NO.	SHEET NO.	TOTAL SHEETS
472-76-245-83077-000-000-001	53	60

CF=82
UF=53

TOTAL	SCALE: 1"= 5' VERT. 1"= 5' HORIZ
C=16 C.Y.	
CF=456 C.Y.	
LF=442 C.Y.	

TOTAL
C=16 C.Y.
CF=456 C.Y.
LF=442 C.Y.

SCALE: 1" = 5' VERT.
1" = 5' HORIZ.